
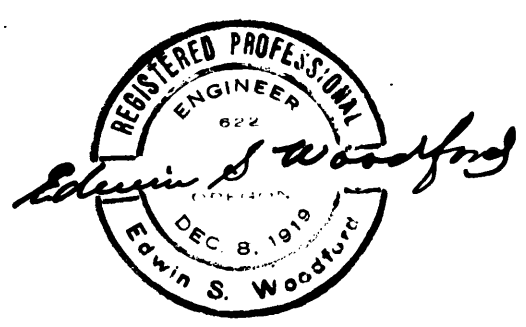
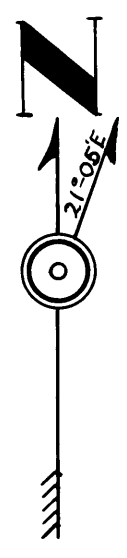


MAP
 SHOWING PORTION
 of
 MRS. O. HOUSTON RANCH
 Sec. 36., Twp. 26S, Rg. 7W., W.M.
 Scale 1" = 100'

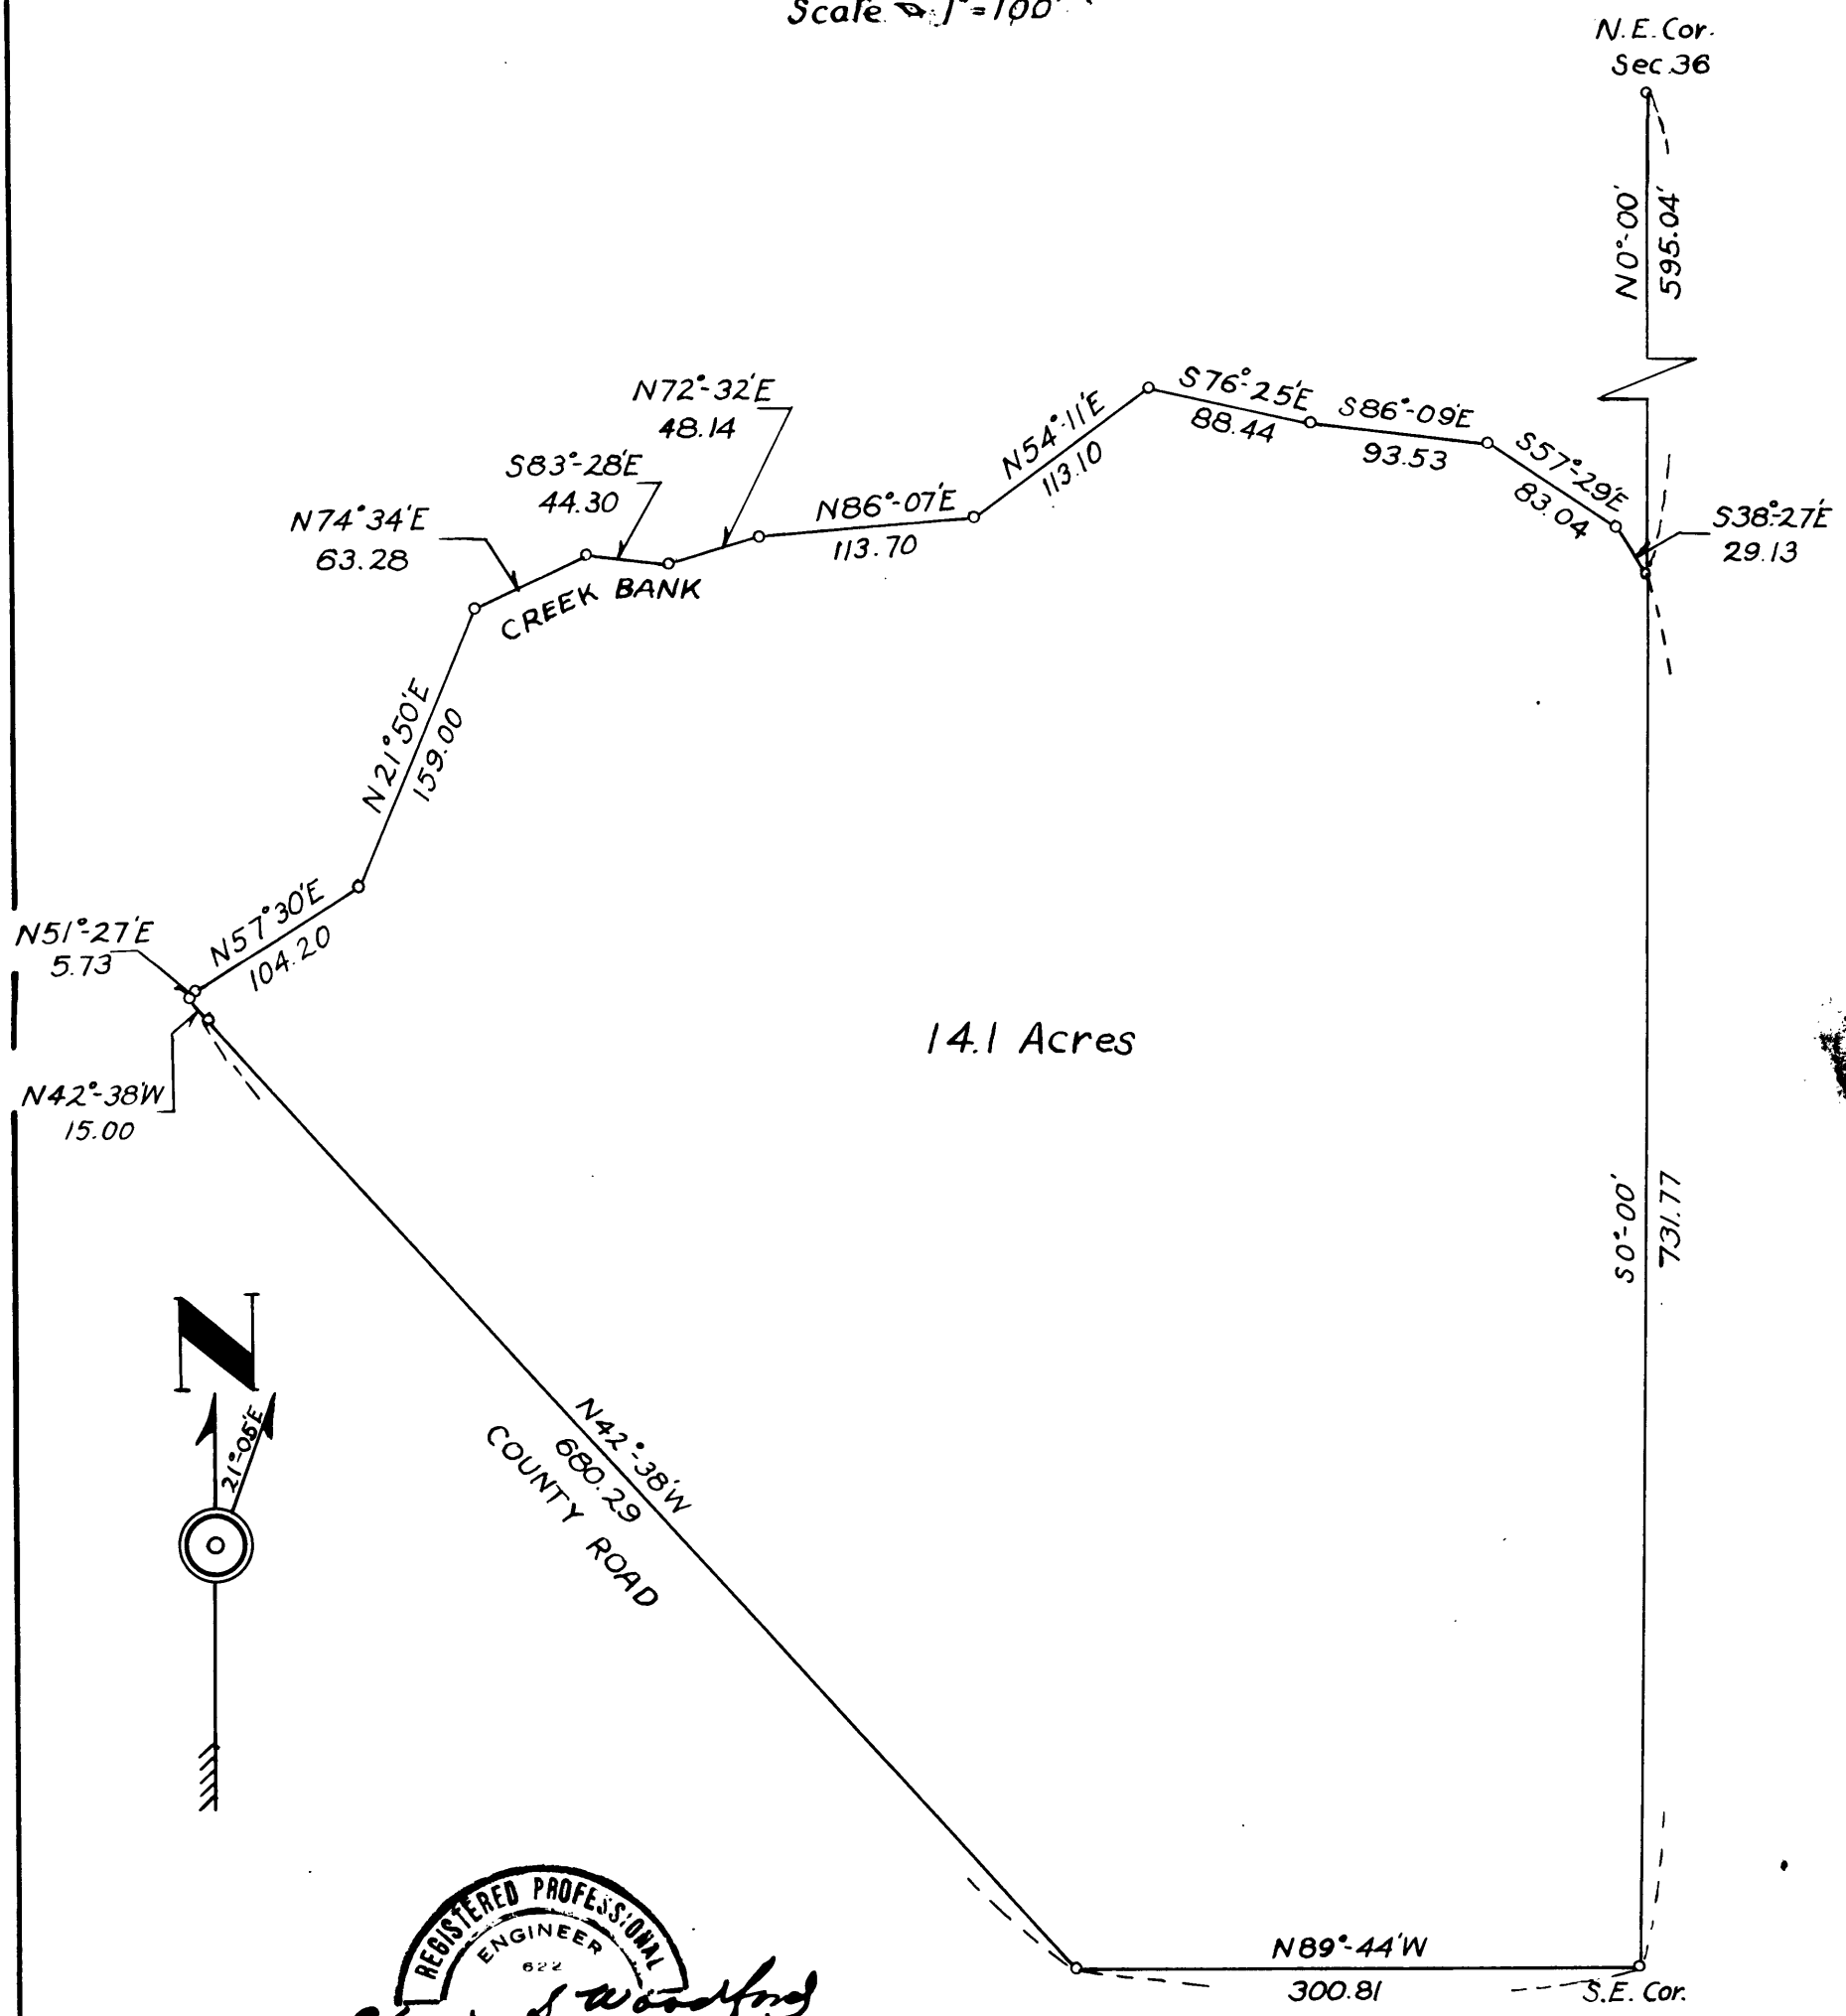

COUNTY SURVEYORS FILE DATA
 DO NOT REMOVE FROM OFFICE

CS FILE FOLDER

CONTAINS

MORE

INFORMATION