

COUNTY SURVEYORS FILE DATA
DO NOT REMOVE FROM OFFICE


KNAP - T26-6W S-8-33

MAP
SHOWING DIVISION
of
Lot. 3, PLAT E.
ROSEBURG
HOME ORCHARD TRACTS
SCALE = 200' TO 1"

FILED
RECEIVED

JUN 7 9 1961

COUNTY SURVEYOR
DOUGLAS COUNTY, ORE.

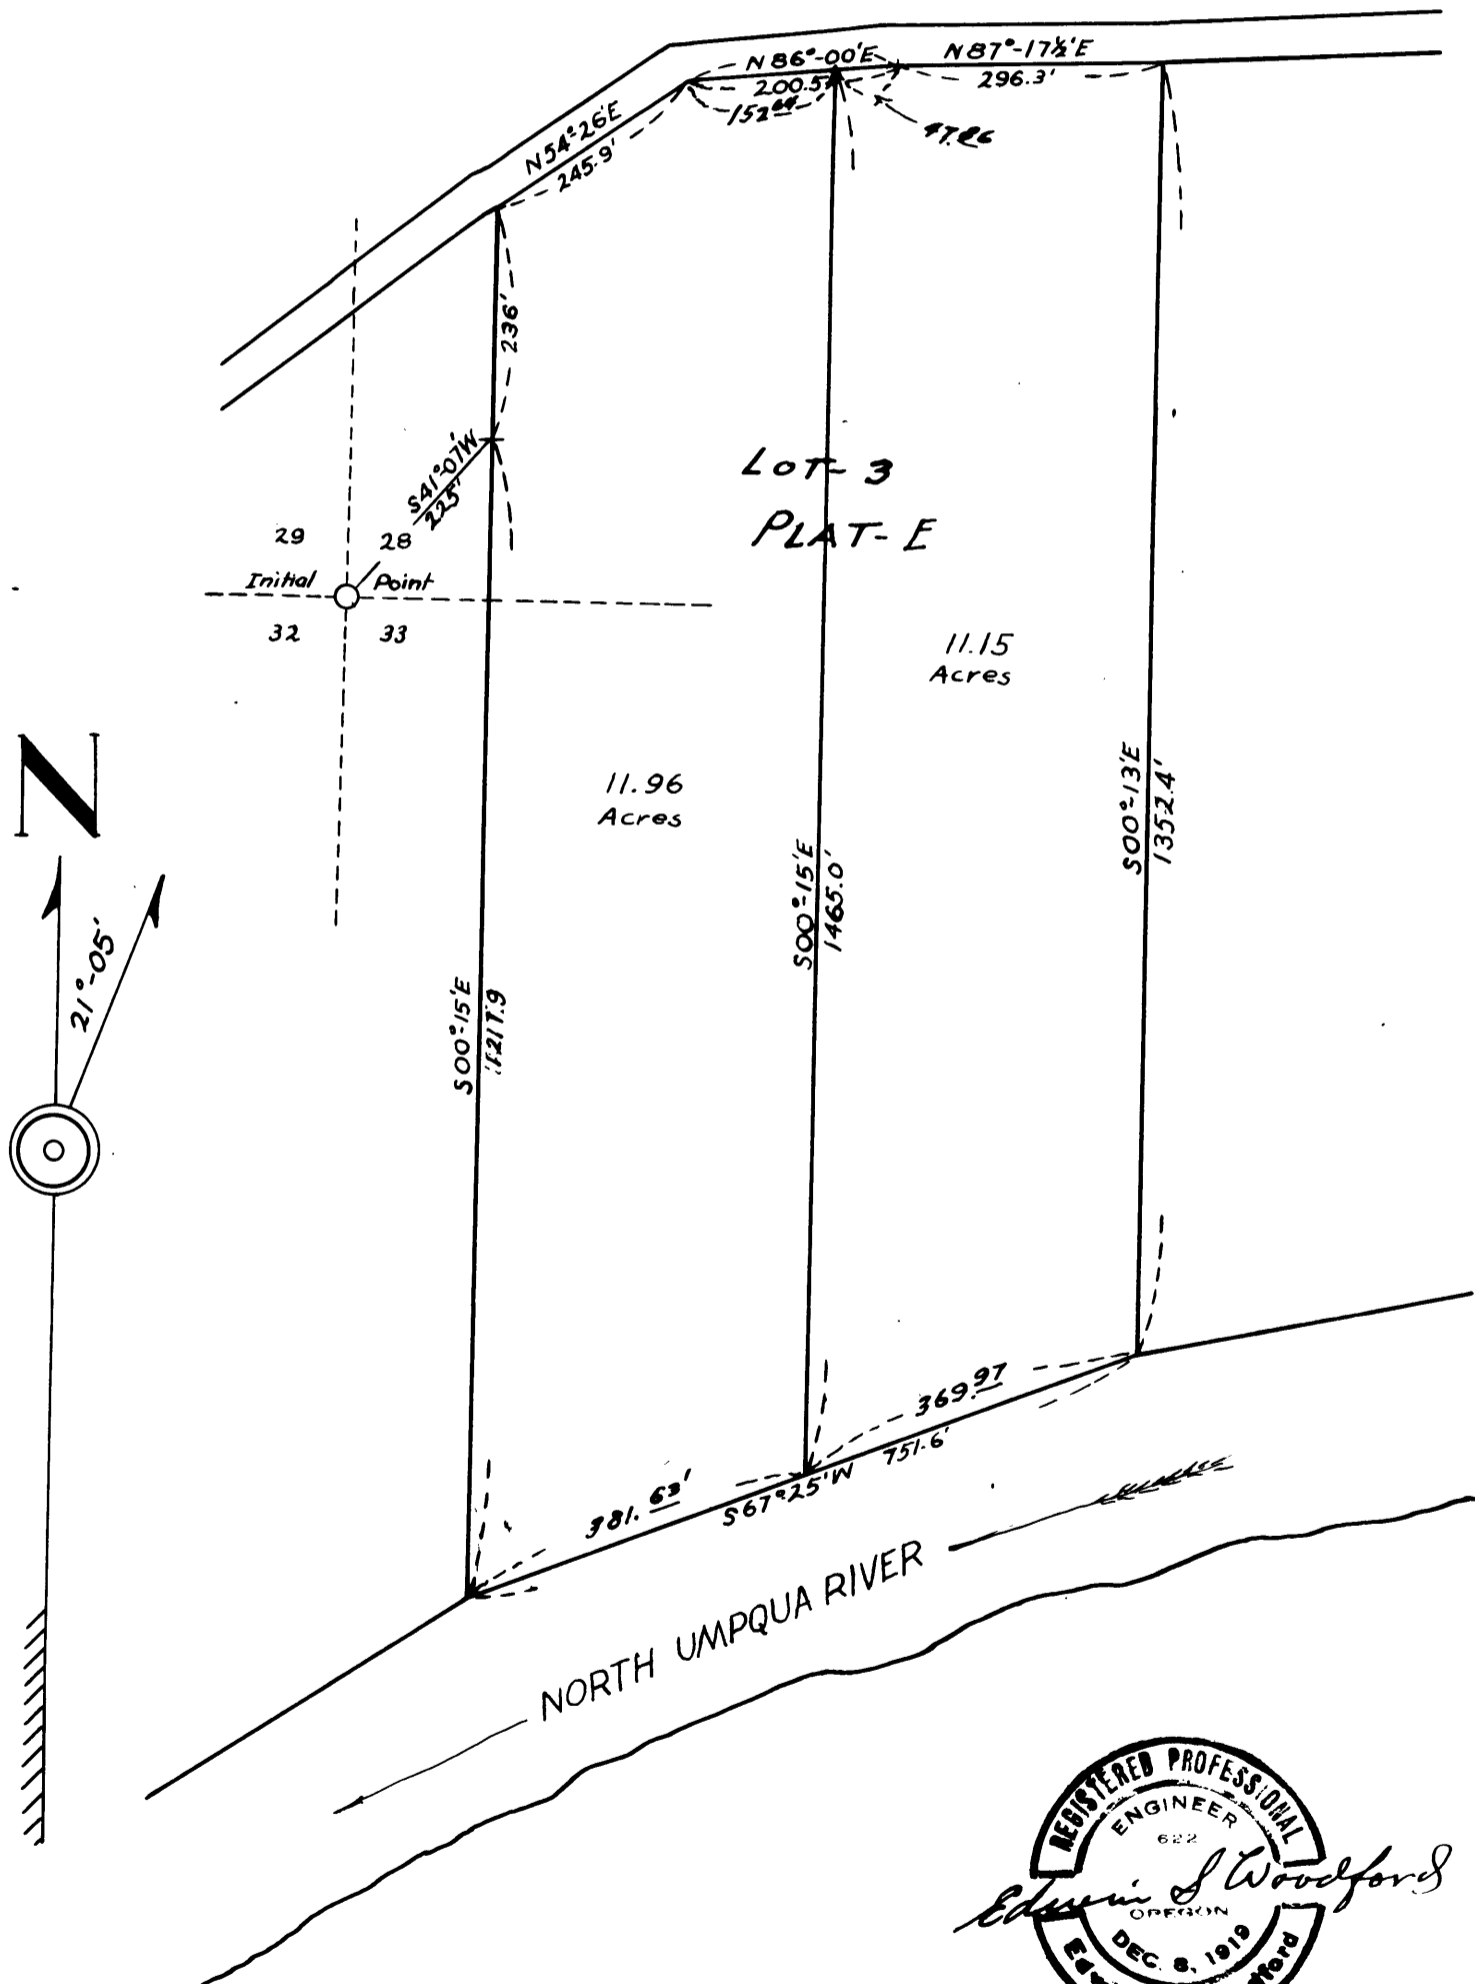

CS FILE FOLDER

CONTAINS

MORE

INFORMATION