
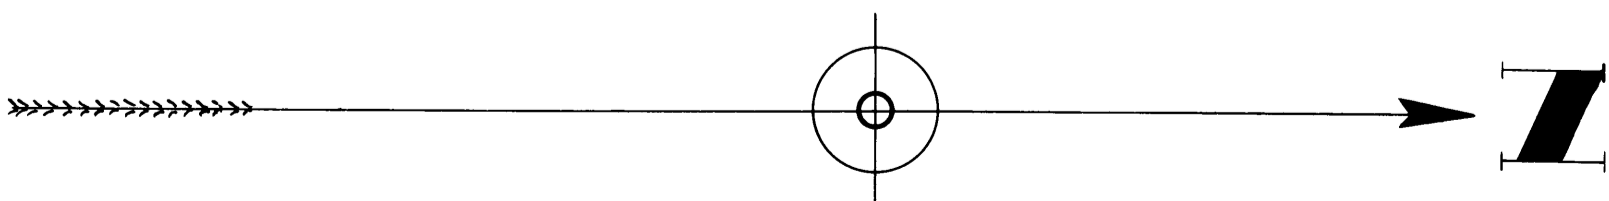


PLANS
RECEIVED
COUNTY SURVEYOR
ROSEBURG, OREGON

PROPERTY OF DR. JONES
LOT 23 and LOT 24
BLOCK No. 1, NORTH PARK ADDITION
ROSEBURG, OREGON
SCALE = 1 inch = 20 feet

**COUNTY SURVEYORS FILE DATA
DO NOT REMOVE FROM OFFICE**

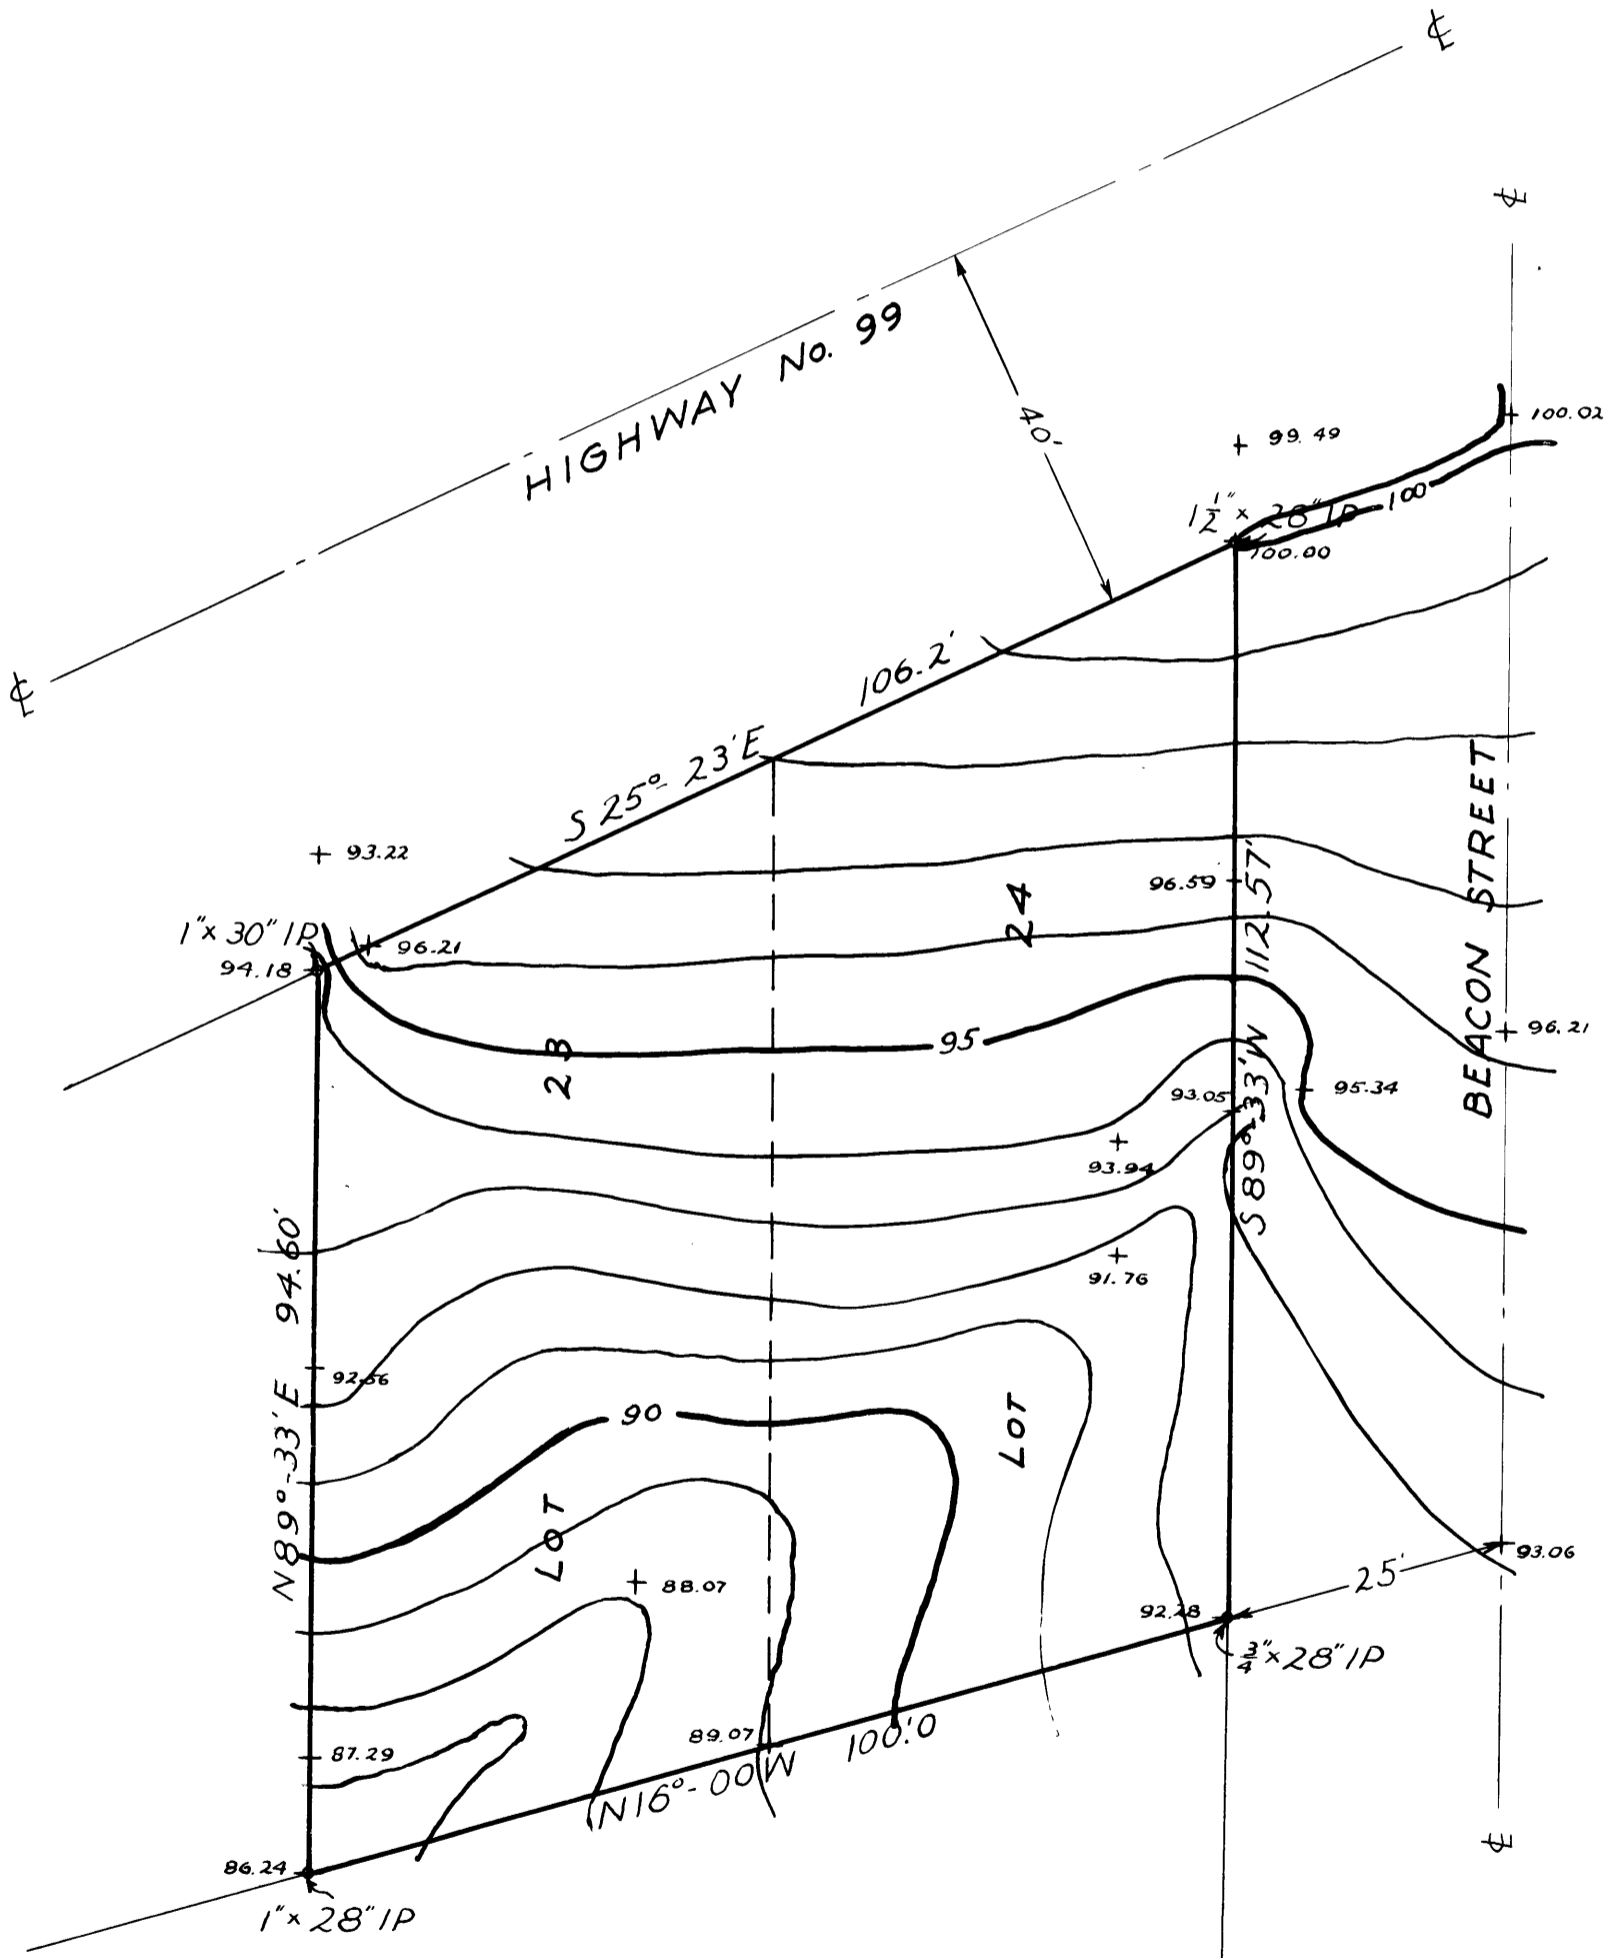

CS FILE FOLDER

CONTAINS

MORE

INFORMATION