
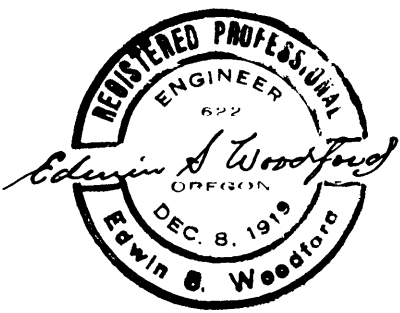


MAP
 SHOWING LAND RETAINED
 BY
RAYMOND J. MAGEE
 IN
 Sec. 21 - Tp. 27S - Rg. 4W WM.
 Scale - 1" = 500'

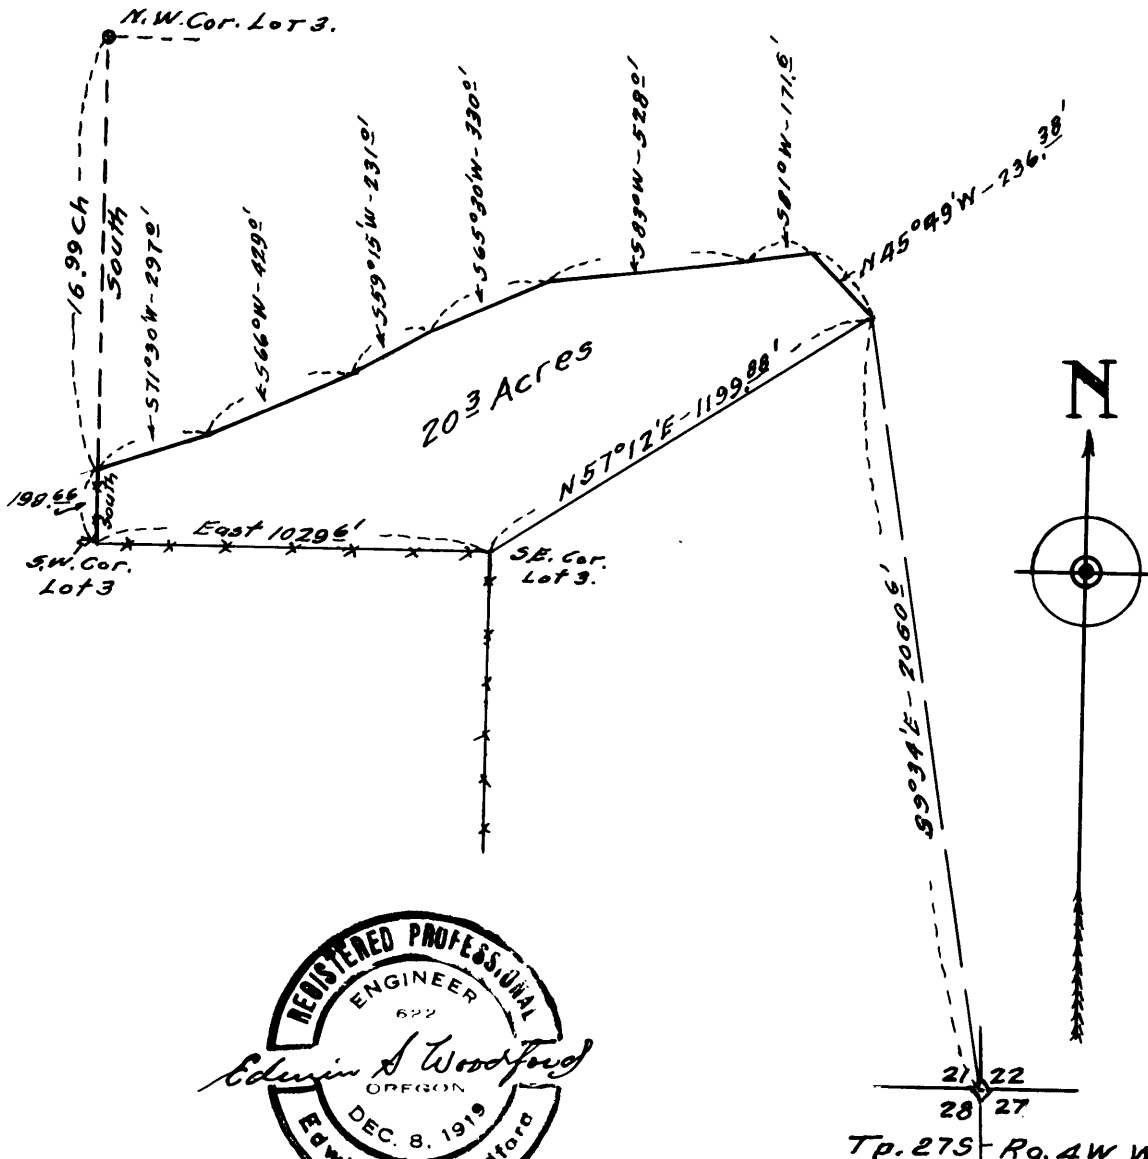

COUNTY SURVEYORS FILE DATA
DO NOT REMOVE FROM OFFICE

CS FILE FOLDER

CONTAINS

MORE

INFORMATION