
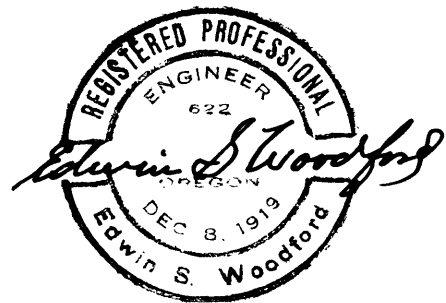



COUNTY SURVEYORS FILE DATA
DO NOT REMOVE FROM OFFICE

MAP
OF
PORTION OF CONN ESTATE
SEC. 9, T27S, R6W, W.M.
SURVEYED FOR FRED A. GOFF
SEPTEMBER 1947
SCALE 1 inch = 150 ft.

NW INT. "L" COR.
WM. MCKINNEY DLC #50.

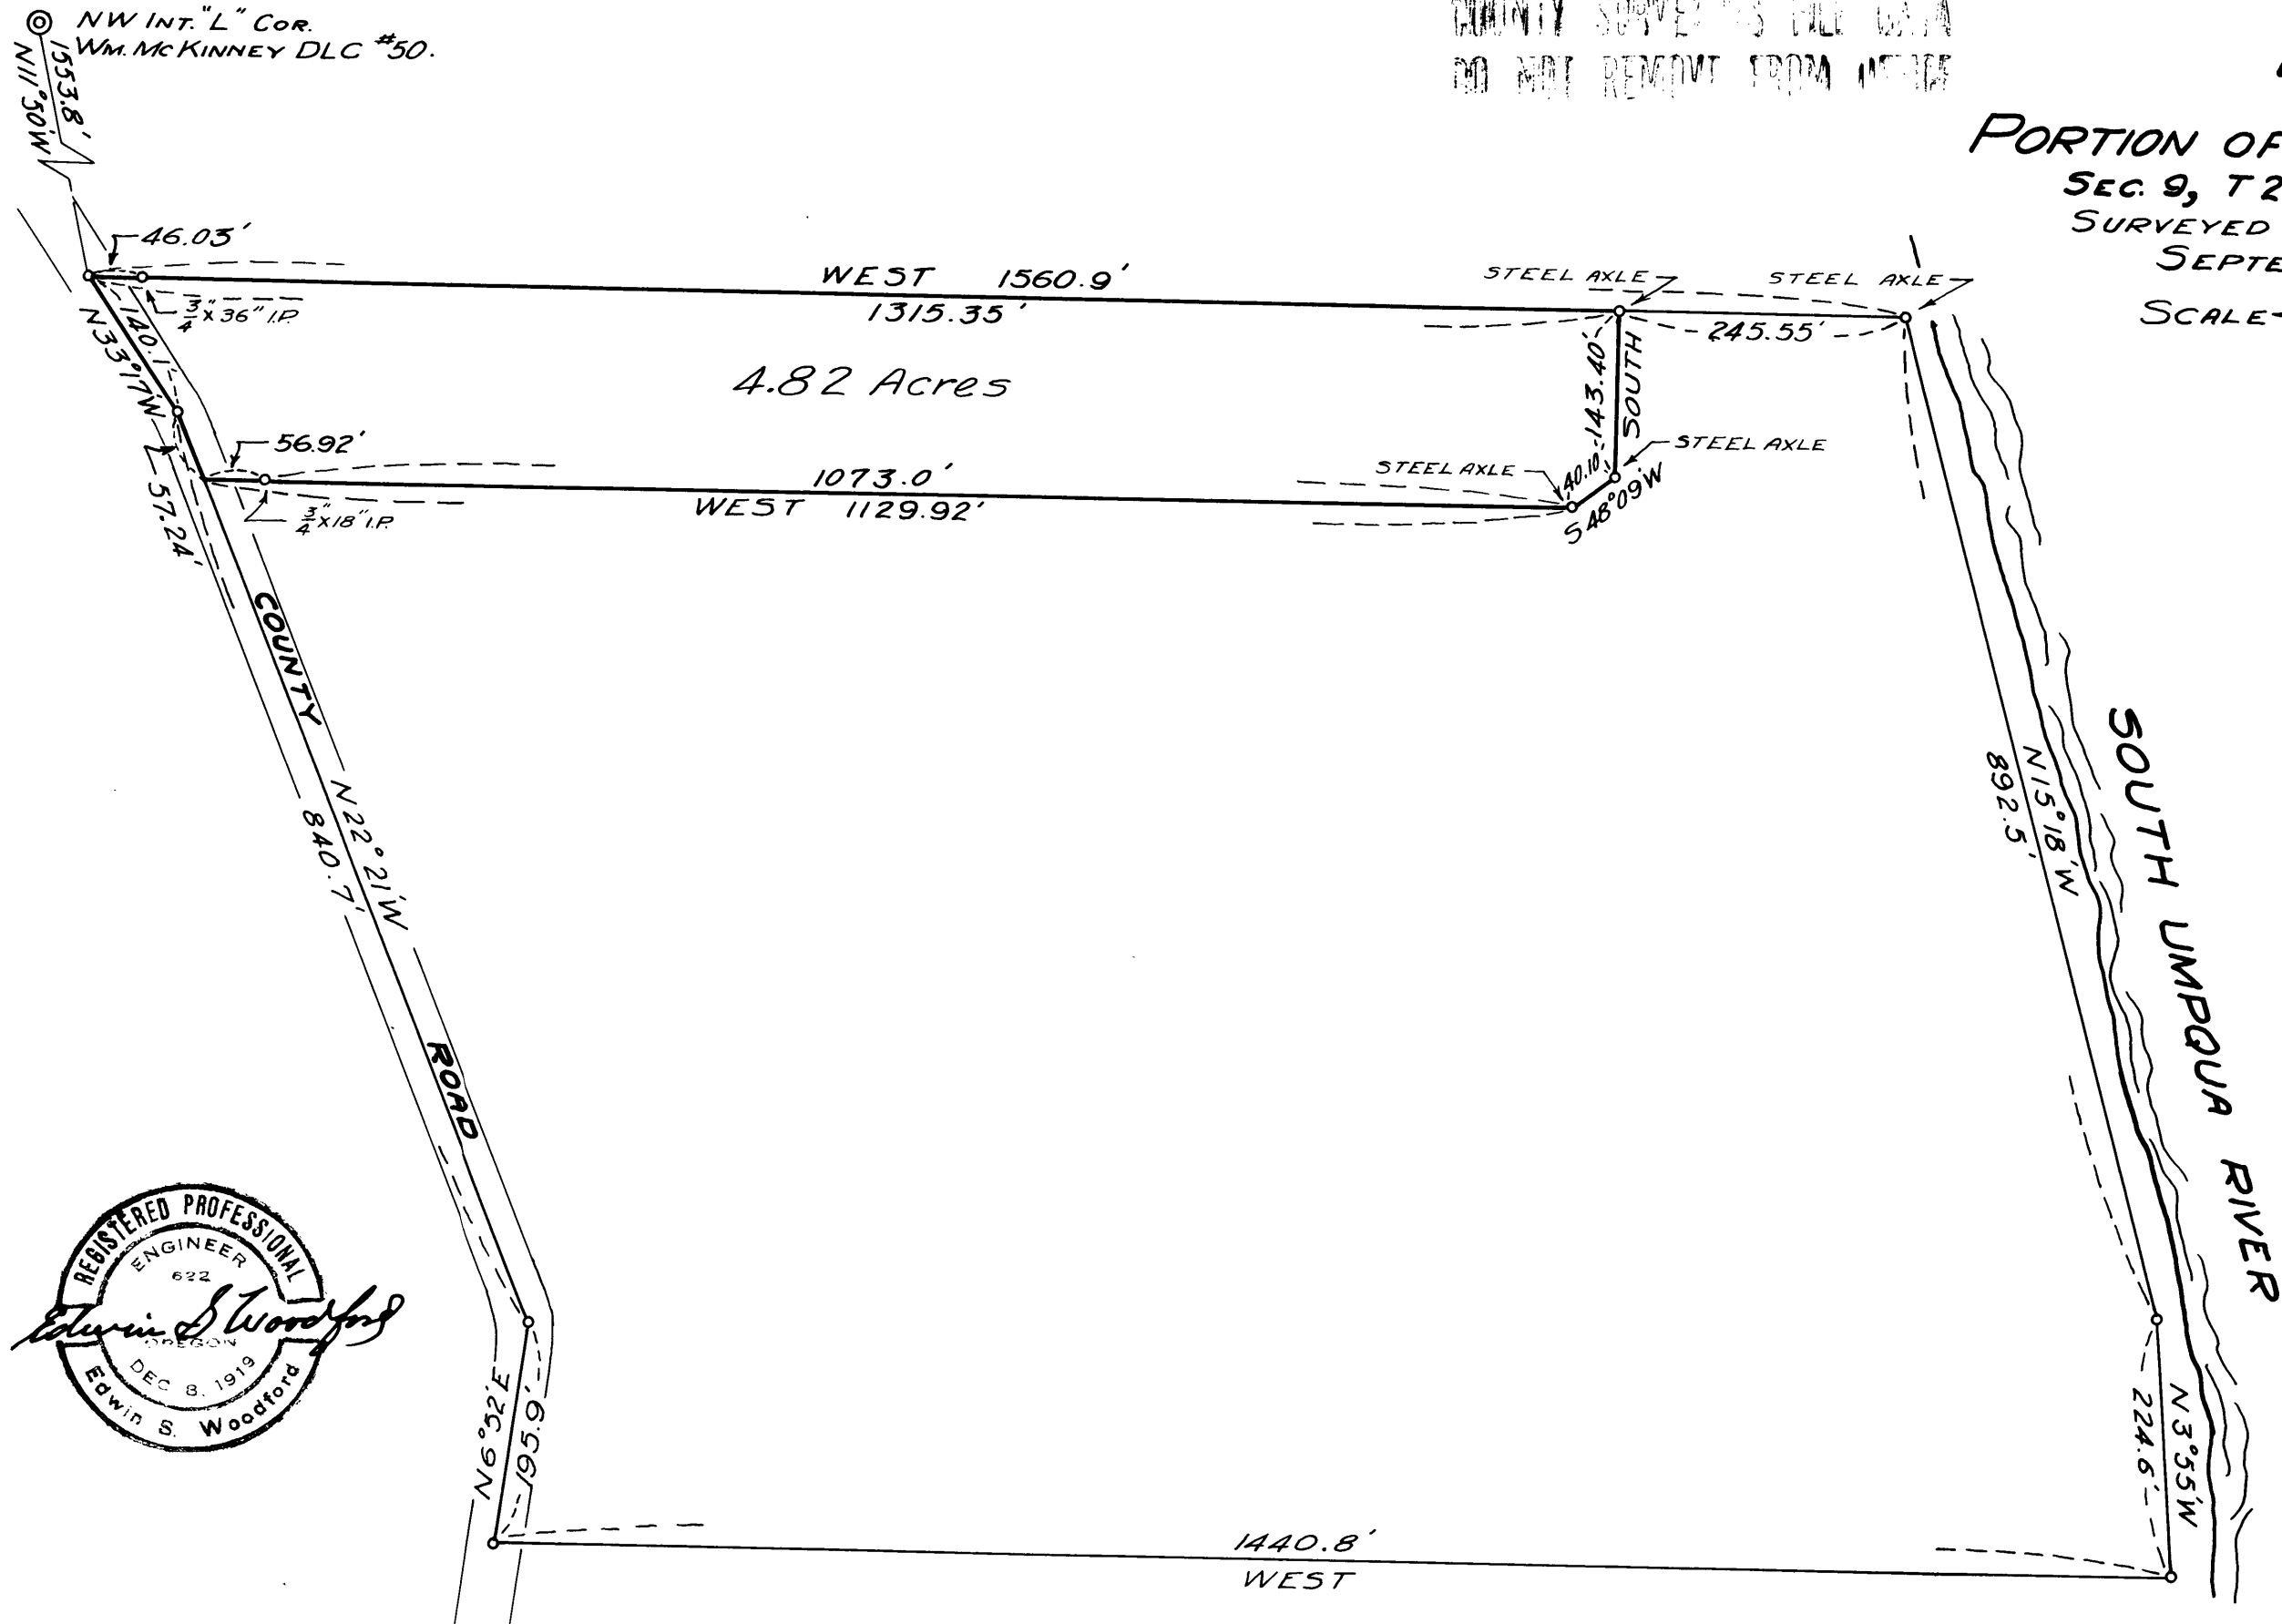

FILED
RECEIVED
COUNTY SURVEYOR

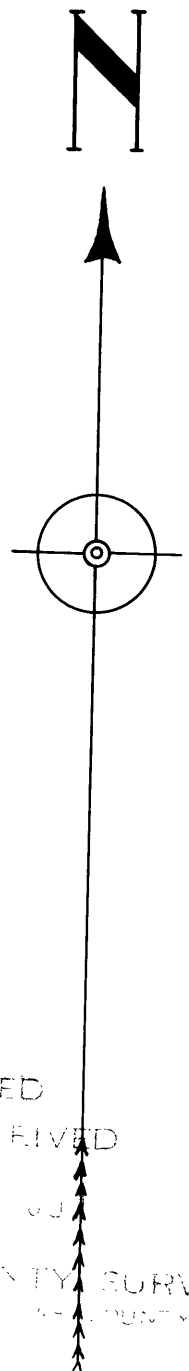

CS FILE FOLDER

CONTAINS

MORE

INFORMATION