
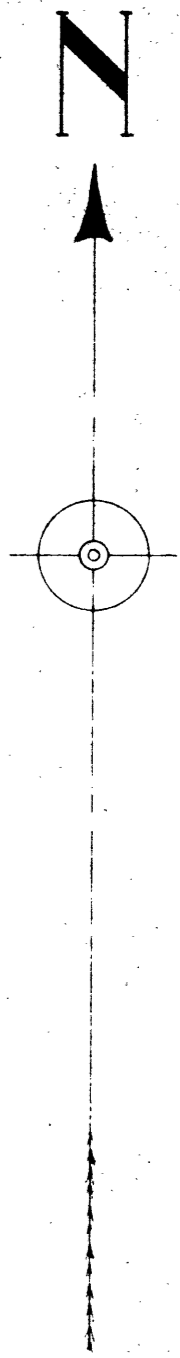


MAP
 OF
PORTION OF C.E. BOWMAN PROPERTY
 SEC. 22, T28S, R6W, W.M.
 SURVEYED: OCTOBER 1947
 SCALE — 1-inch = 100ft.

**COUNTY SURVEYORS FILE DATA
 DO NOT REMOVE FROM OFFICE**

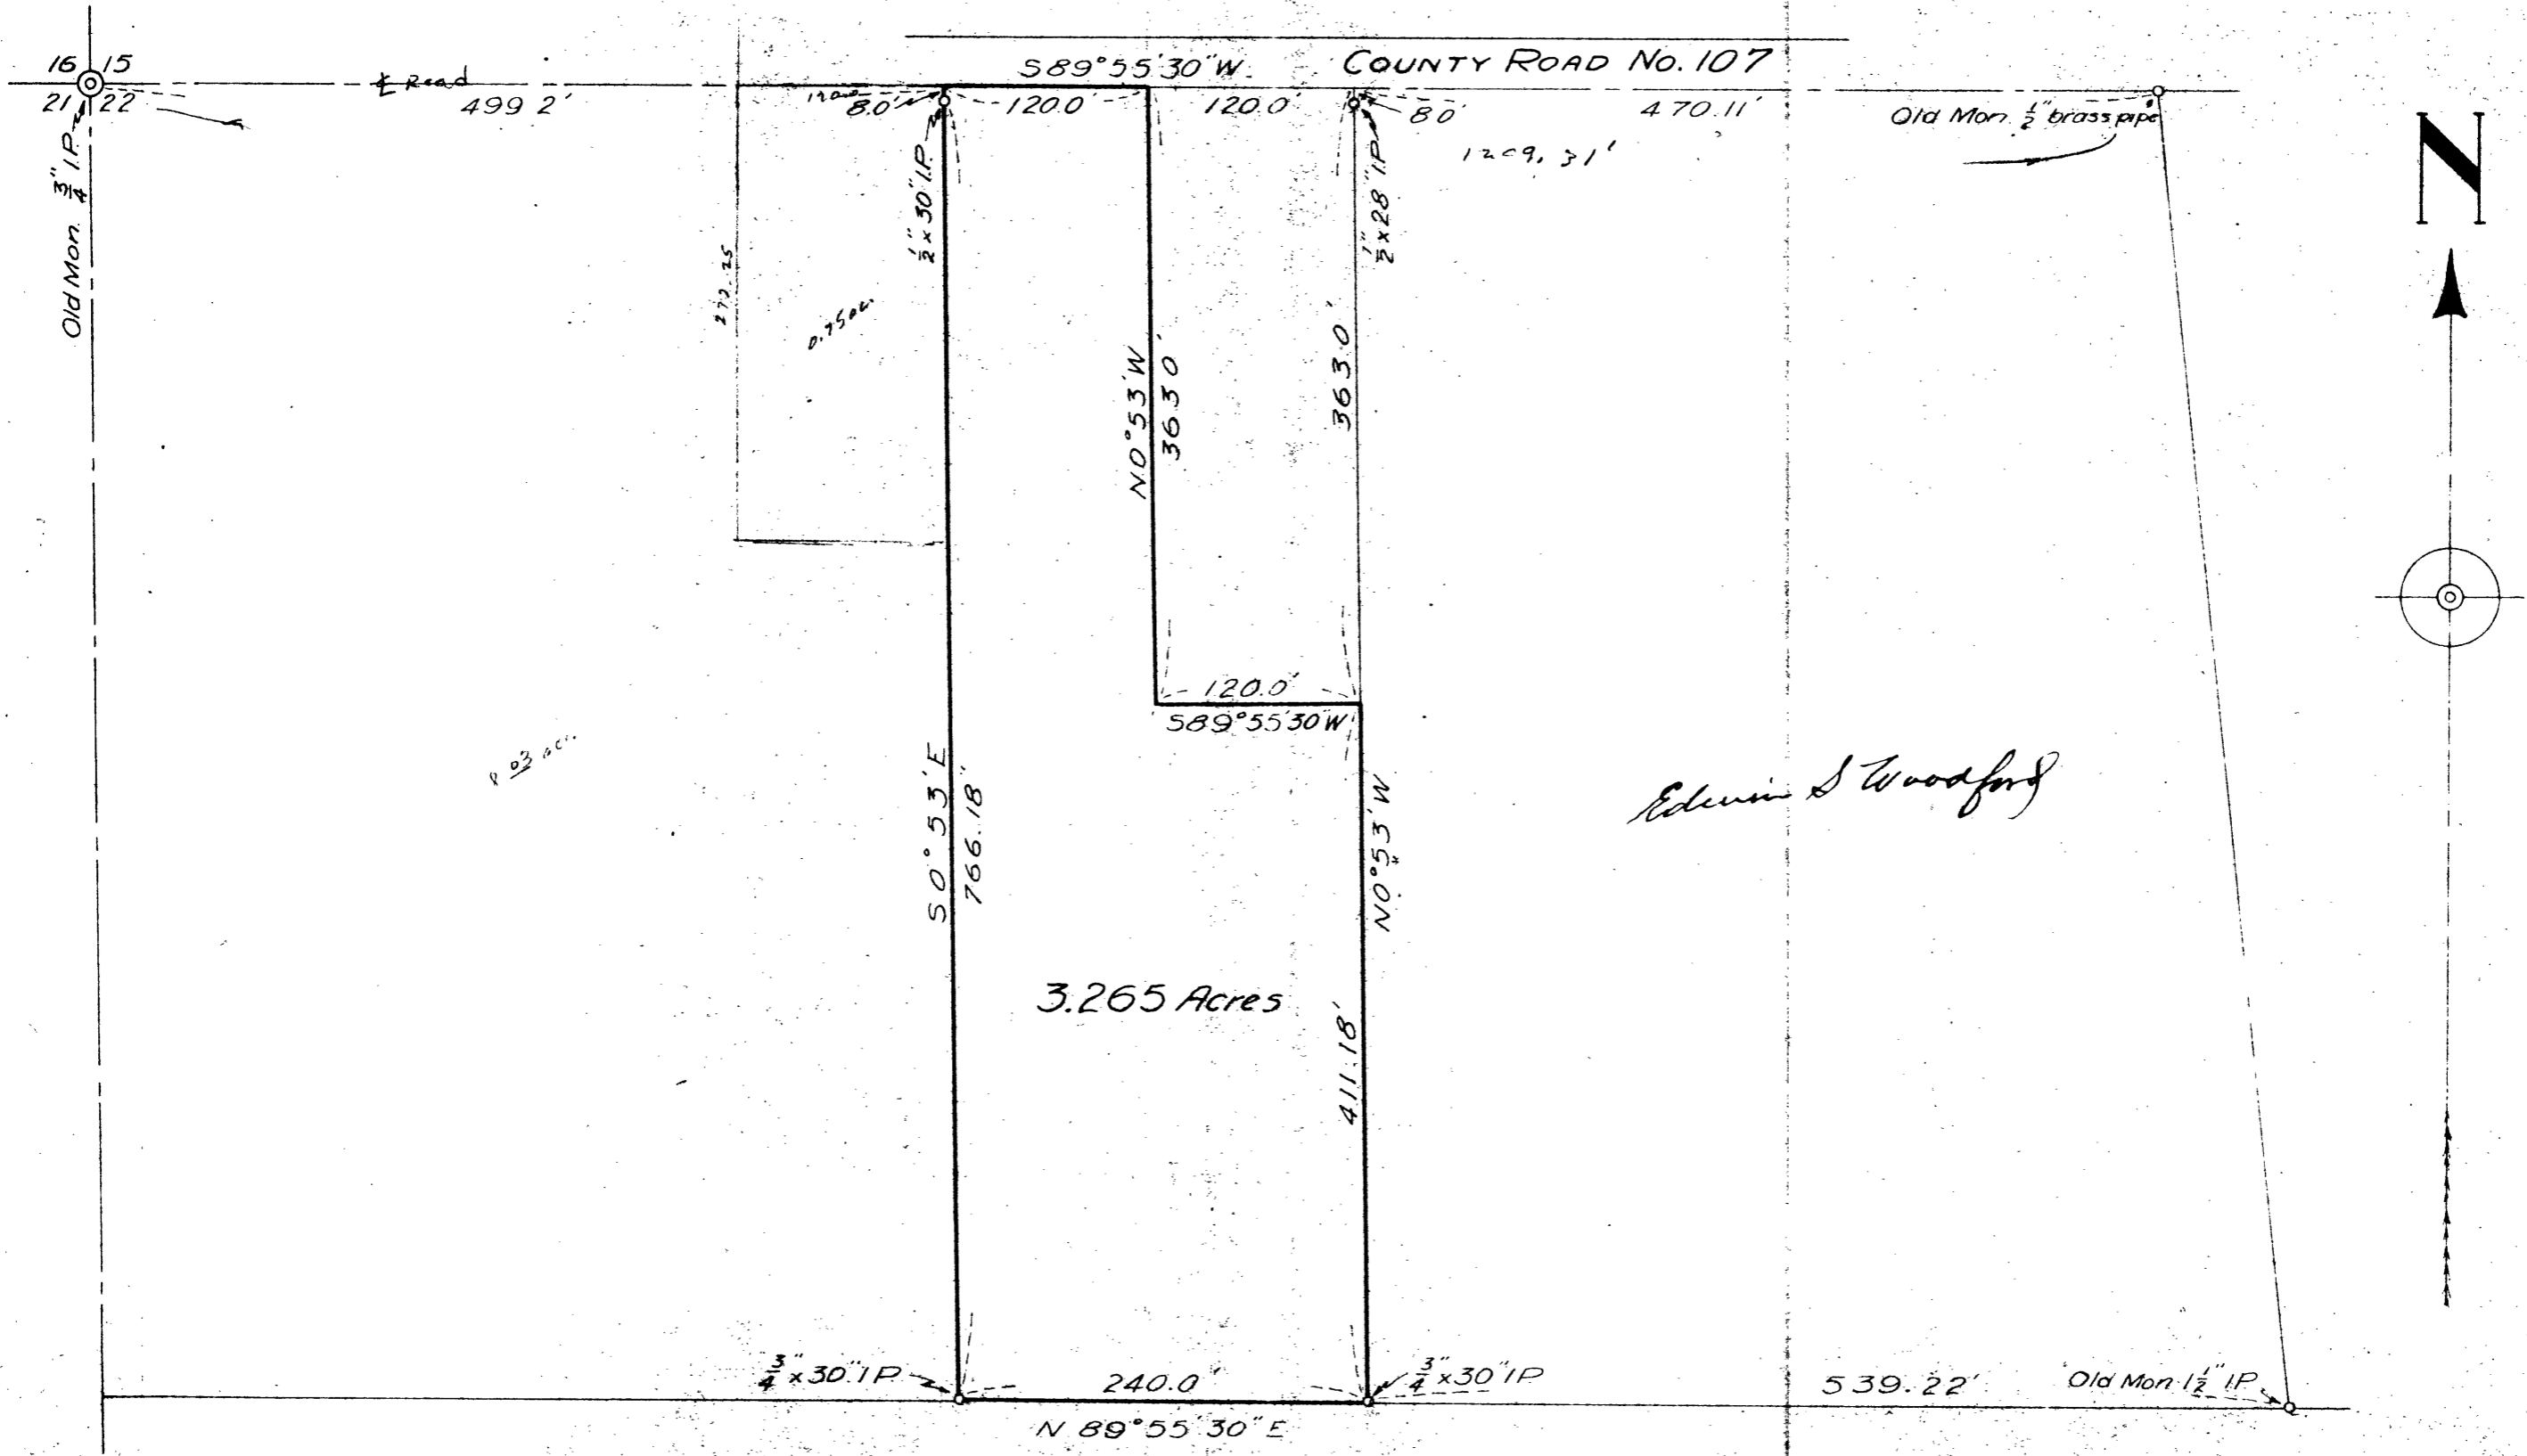

-31-

CS FILE FOLDER

CONTAINS

MORE

INFORMATION