
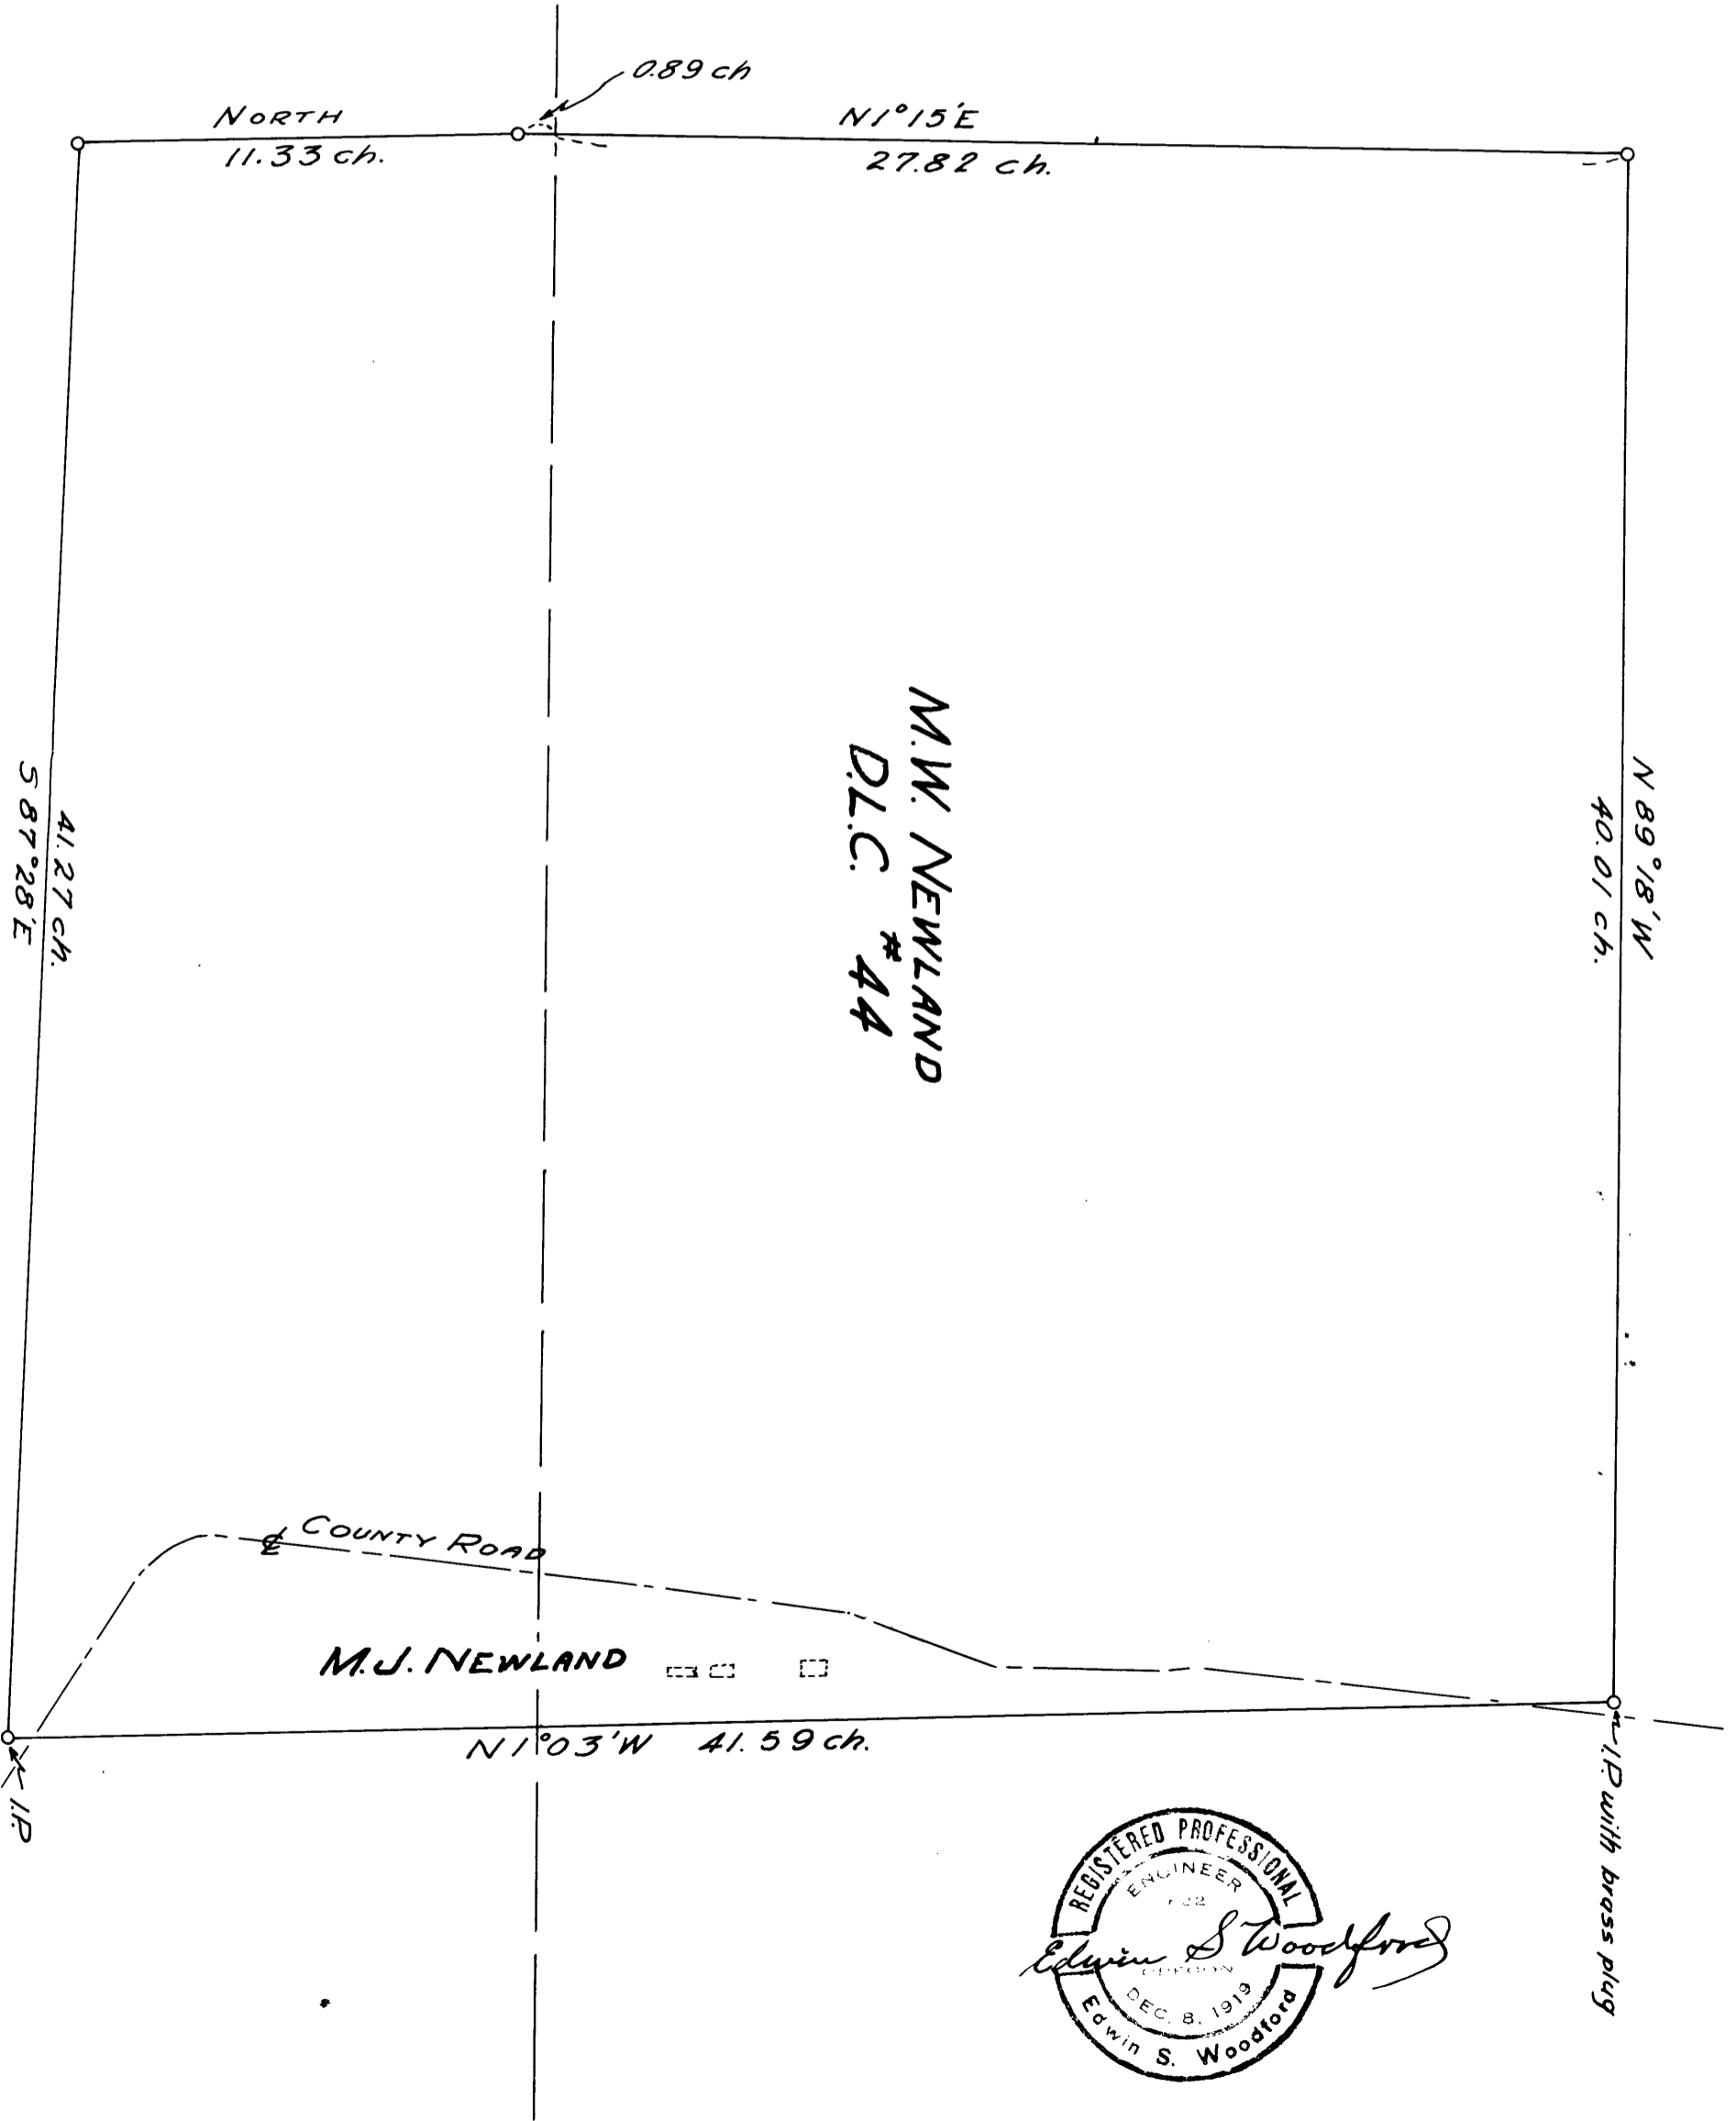


MAP OF
 PROPERTY OF M.J. NEWLAND IN M.W. NEWLAND D.L.C. #44
 Twp. 29. S, R7 W, W.M.
 FEBRUARY, 1948
 Scale - 1-inch = 300 ft.

COUNTY SURVEYORS FILE DATA
 DO NOT REMOVE FROM OFFICE

REC'D
 RECEIVED
 COUNTY SURVEYORS
 OFFICE

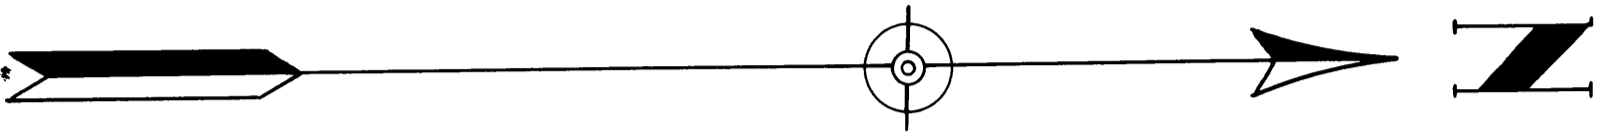

REGISTERED PROFESSIONAL
 ENGINEER
 EDWIN S. WOODFORD
 DEC. 8, 1919
 EDWIN S. WOODFORD

CS FILE FOLDER

CONTAINS

MORE

INFORMATION