

COUNTY SURVEYORS FILE DATA

DO NOT REMOVE



GUY HARRINGTON

FILED
RECEIVED

JUL 1917

COUNTY SURVEYOR
GUY HARRINGTON

MAP
OF
PROPOSED MILL SITE
Sec. 32 Tp. 27 S Rg. 7 W W M
SCALE - 1" = 200'

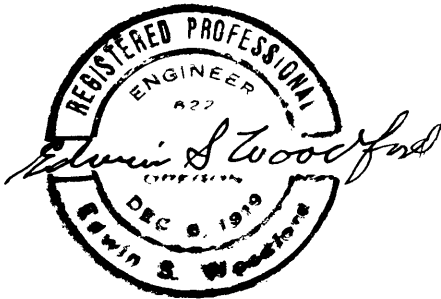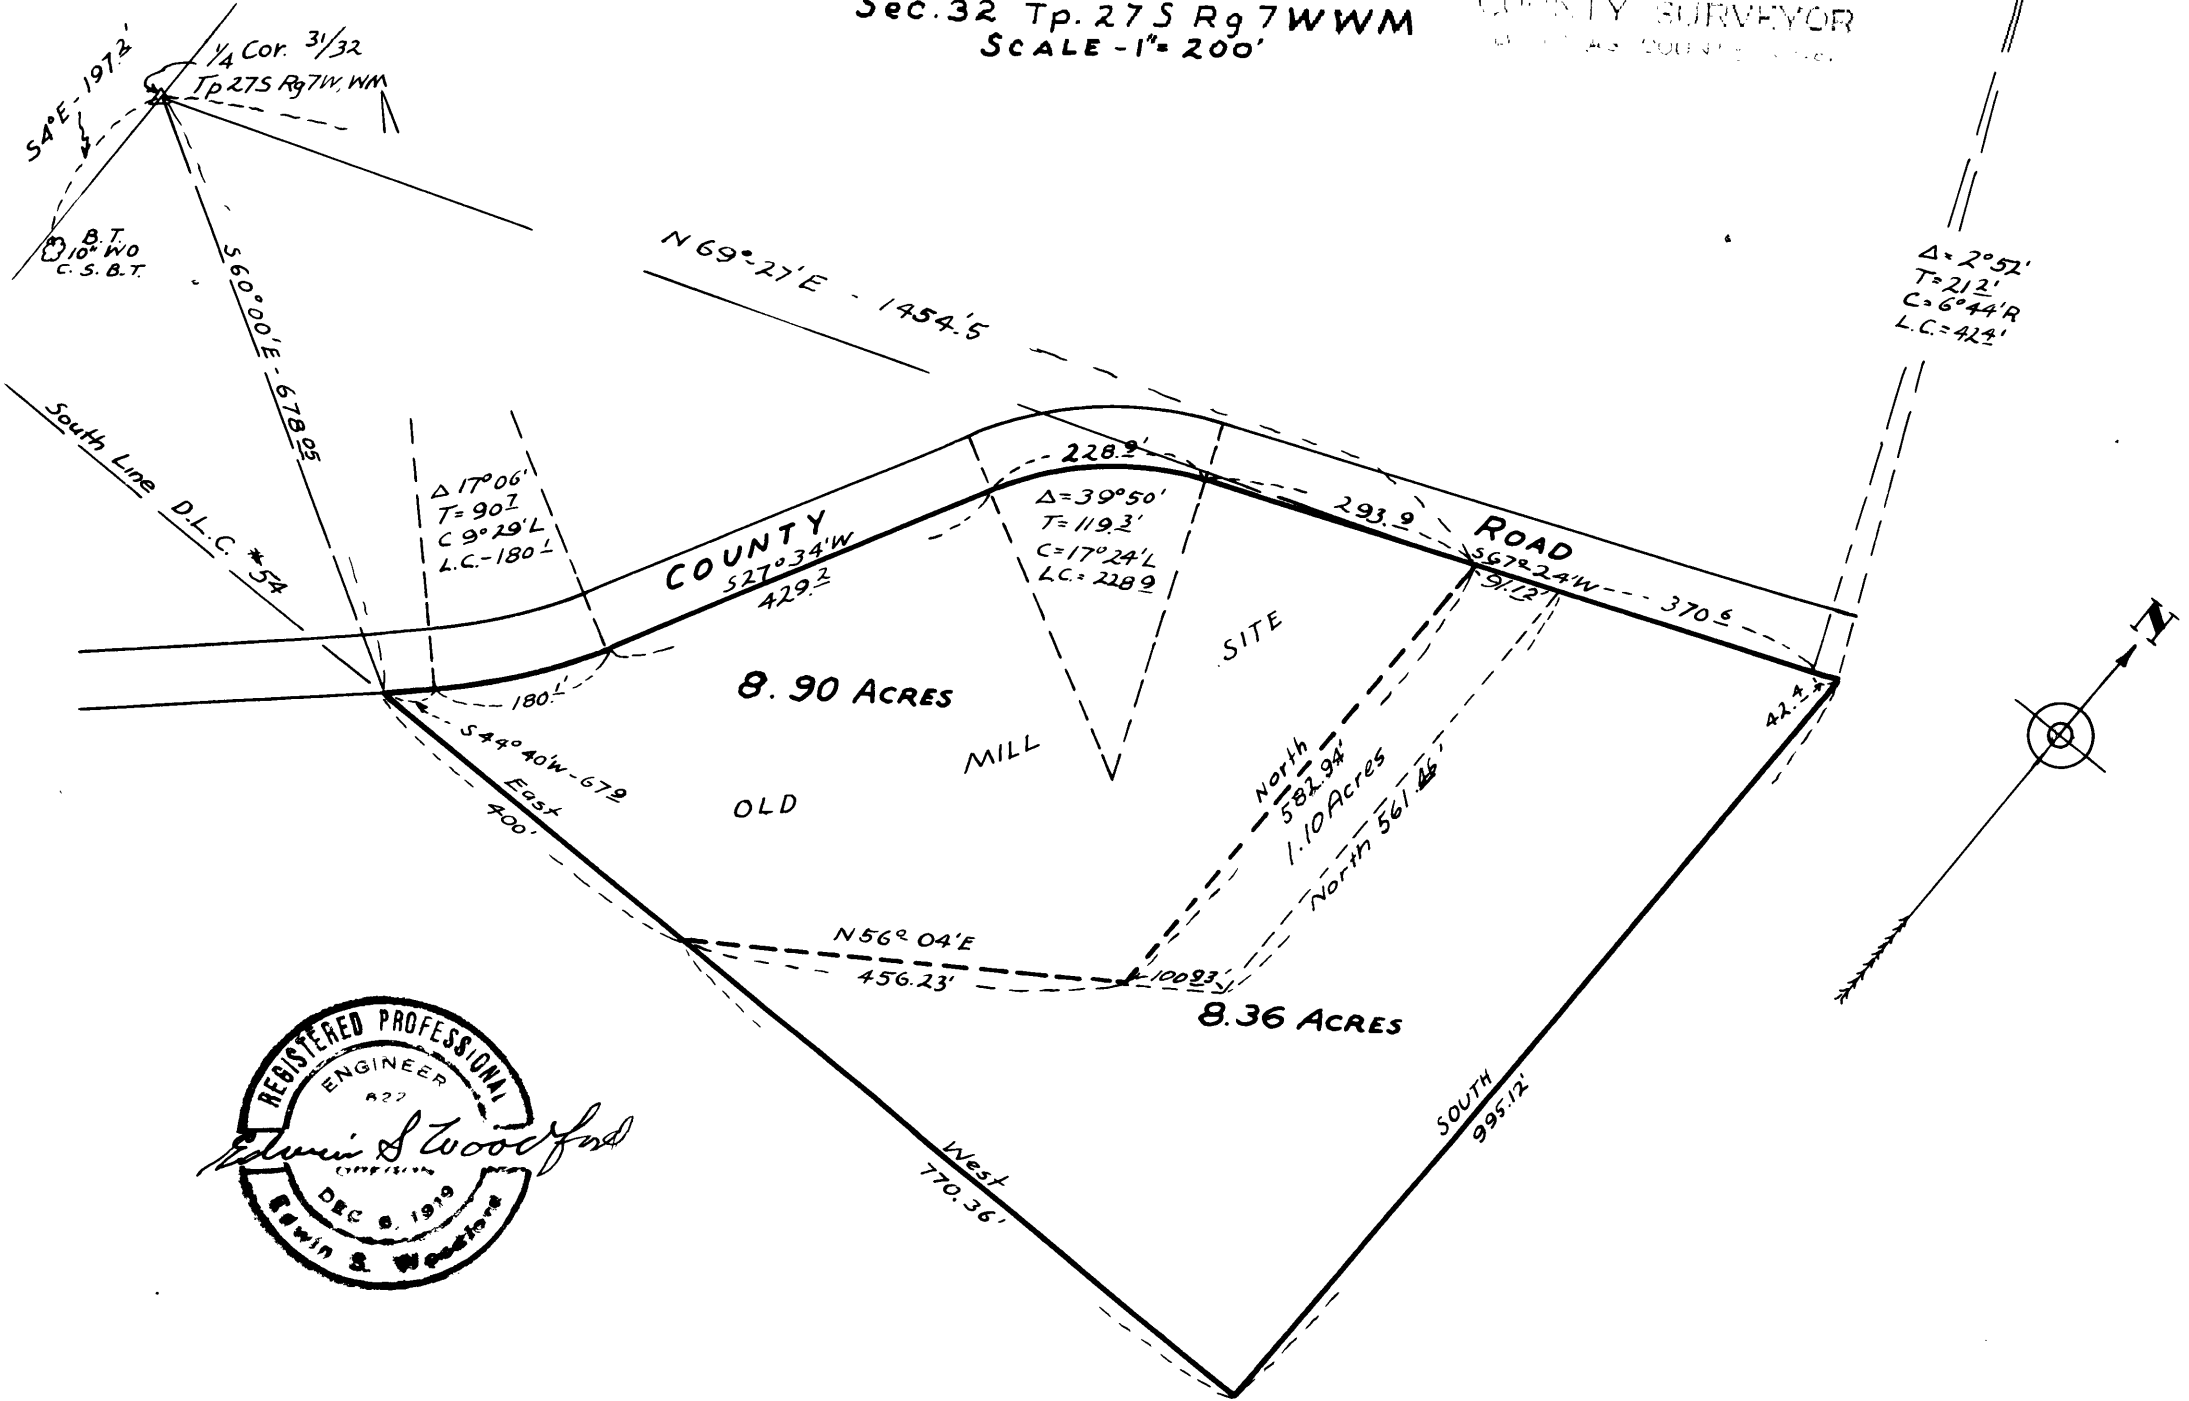

C.S. 40/14

-17-

CS FILE FOLDER

CONTAINS

MORE

INFORMATION