
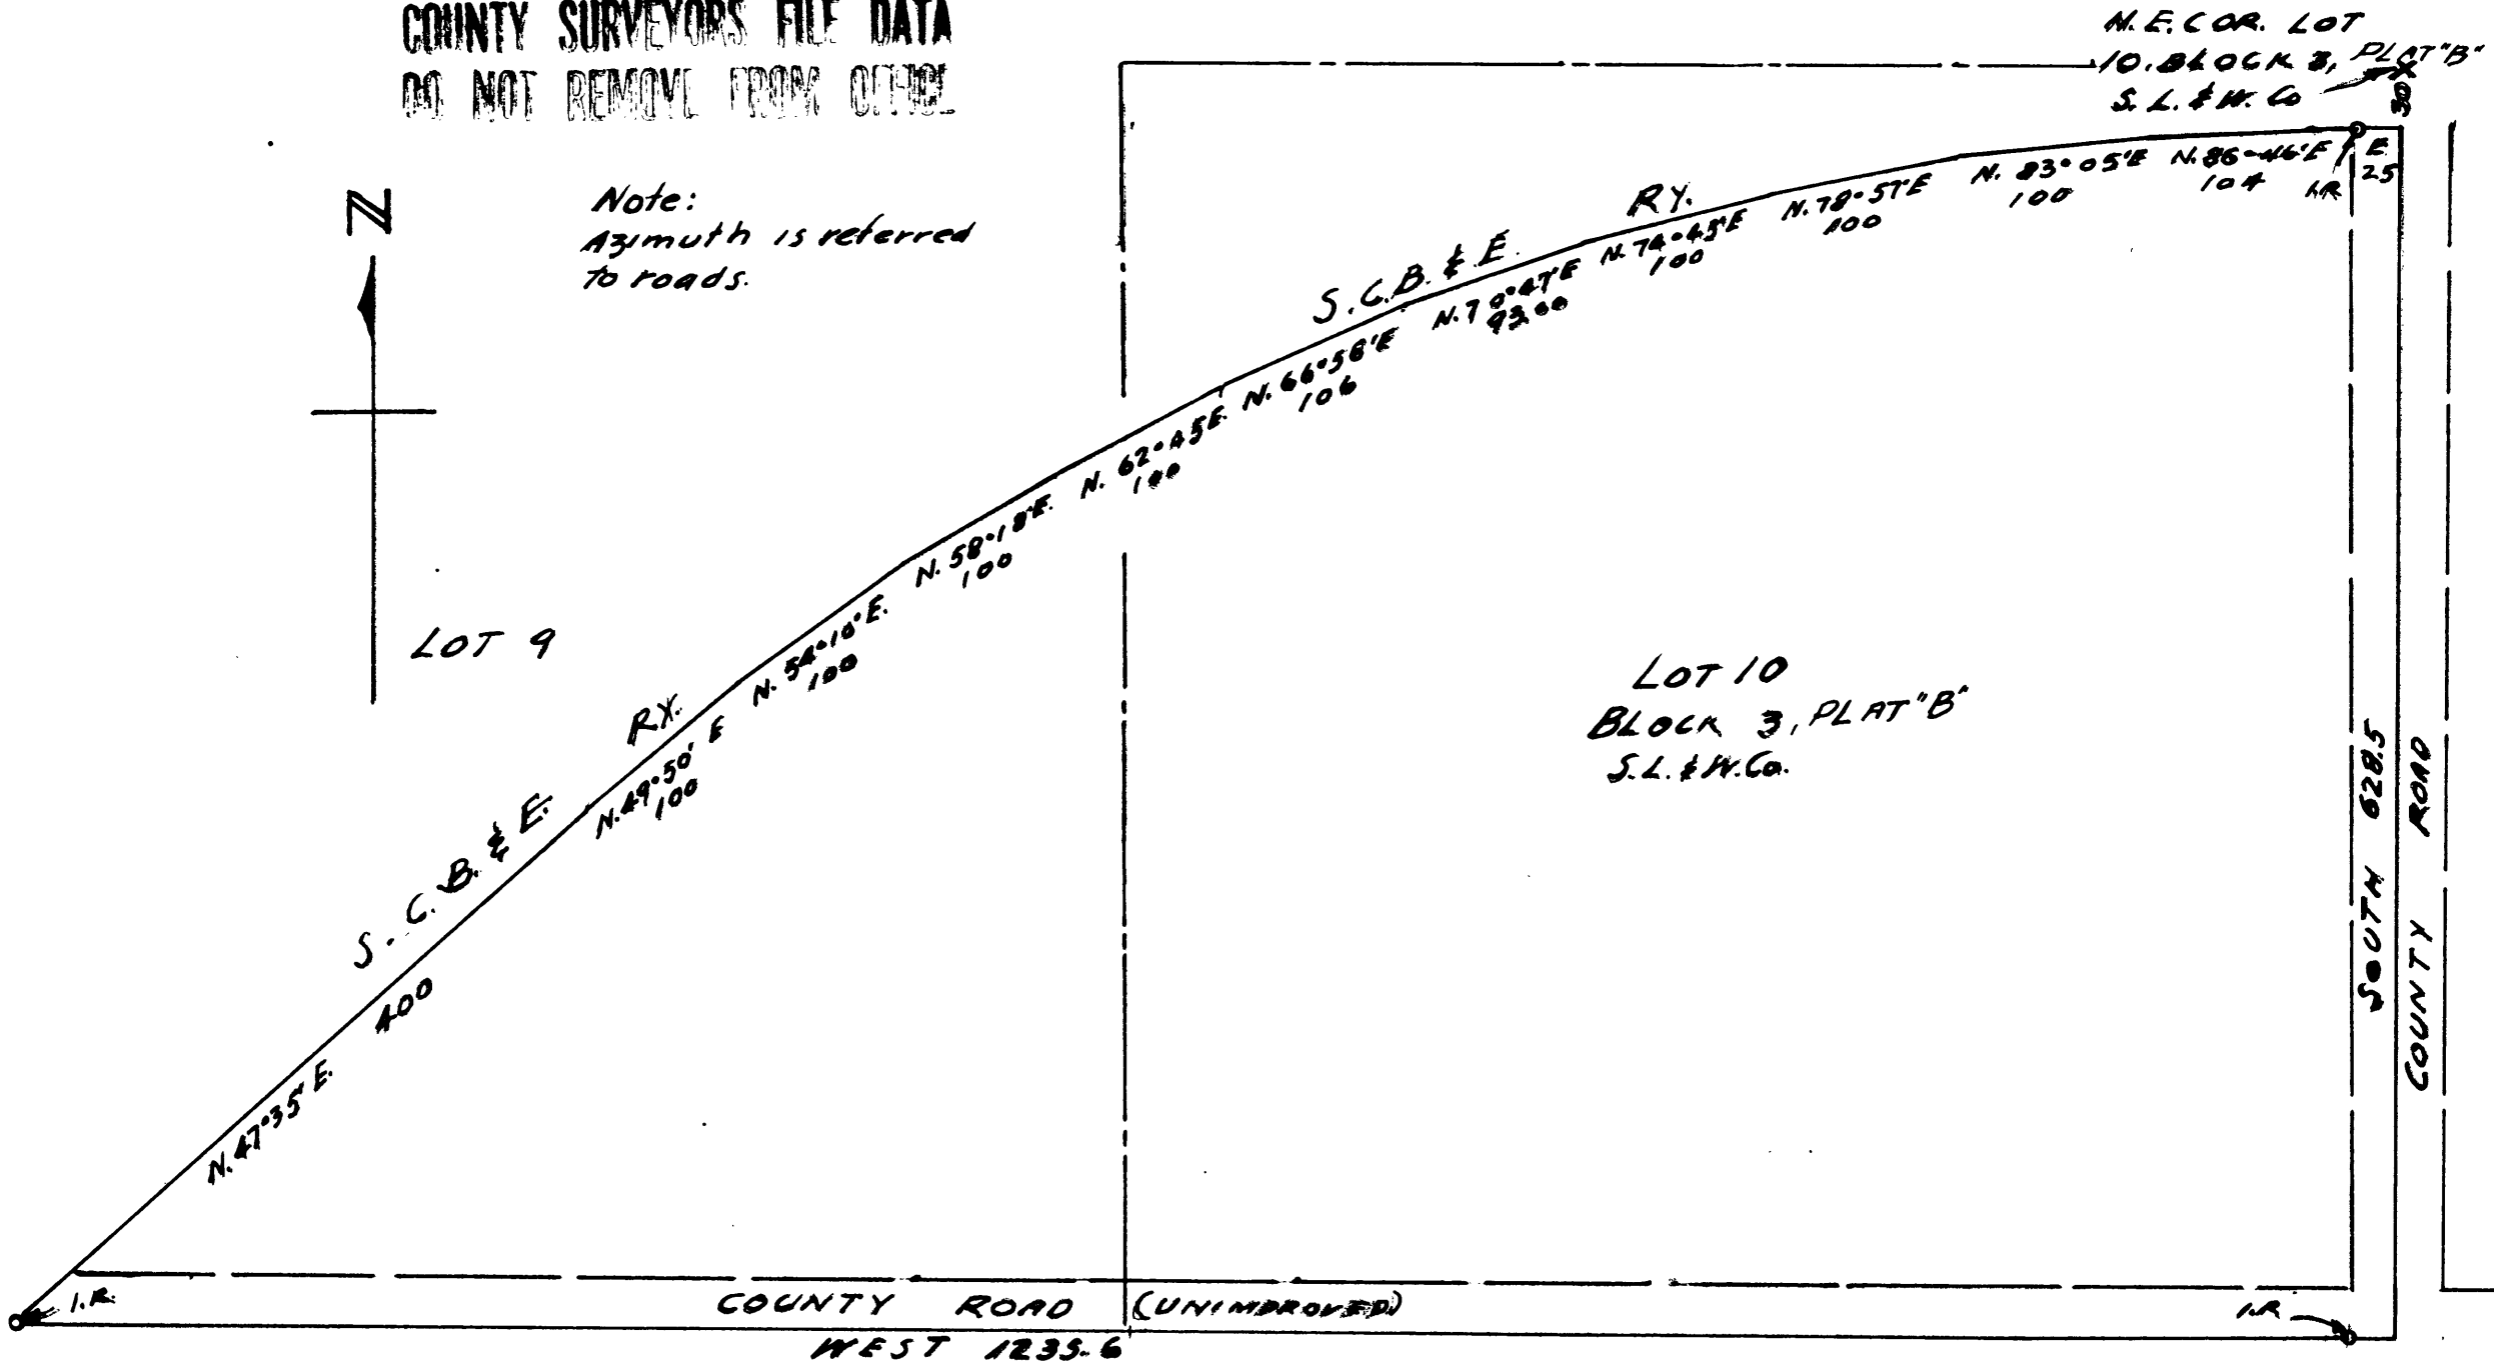


COUNTY SURVEYORS FILE DATA  
DO NOT REMOVE FROM OFFICE

Note:  
Azimuth is referred  
to roads.

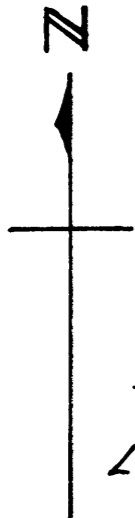

Surveyed 11-22-48  
J. M. E. Jones  
Regist. Prof. Engr.

11.3 ACRES

SURVEY OF TRACT OF LAND  
BEING PARTS OF LOTS 10 & 9 BLOCK 3  
S.L. & W. CO. FOR A. V. ABEENE  
SCALE 1" = 100 FT.