


S.W. Cor.
J. Huntly DLCN#56

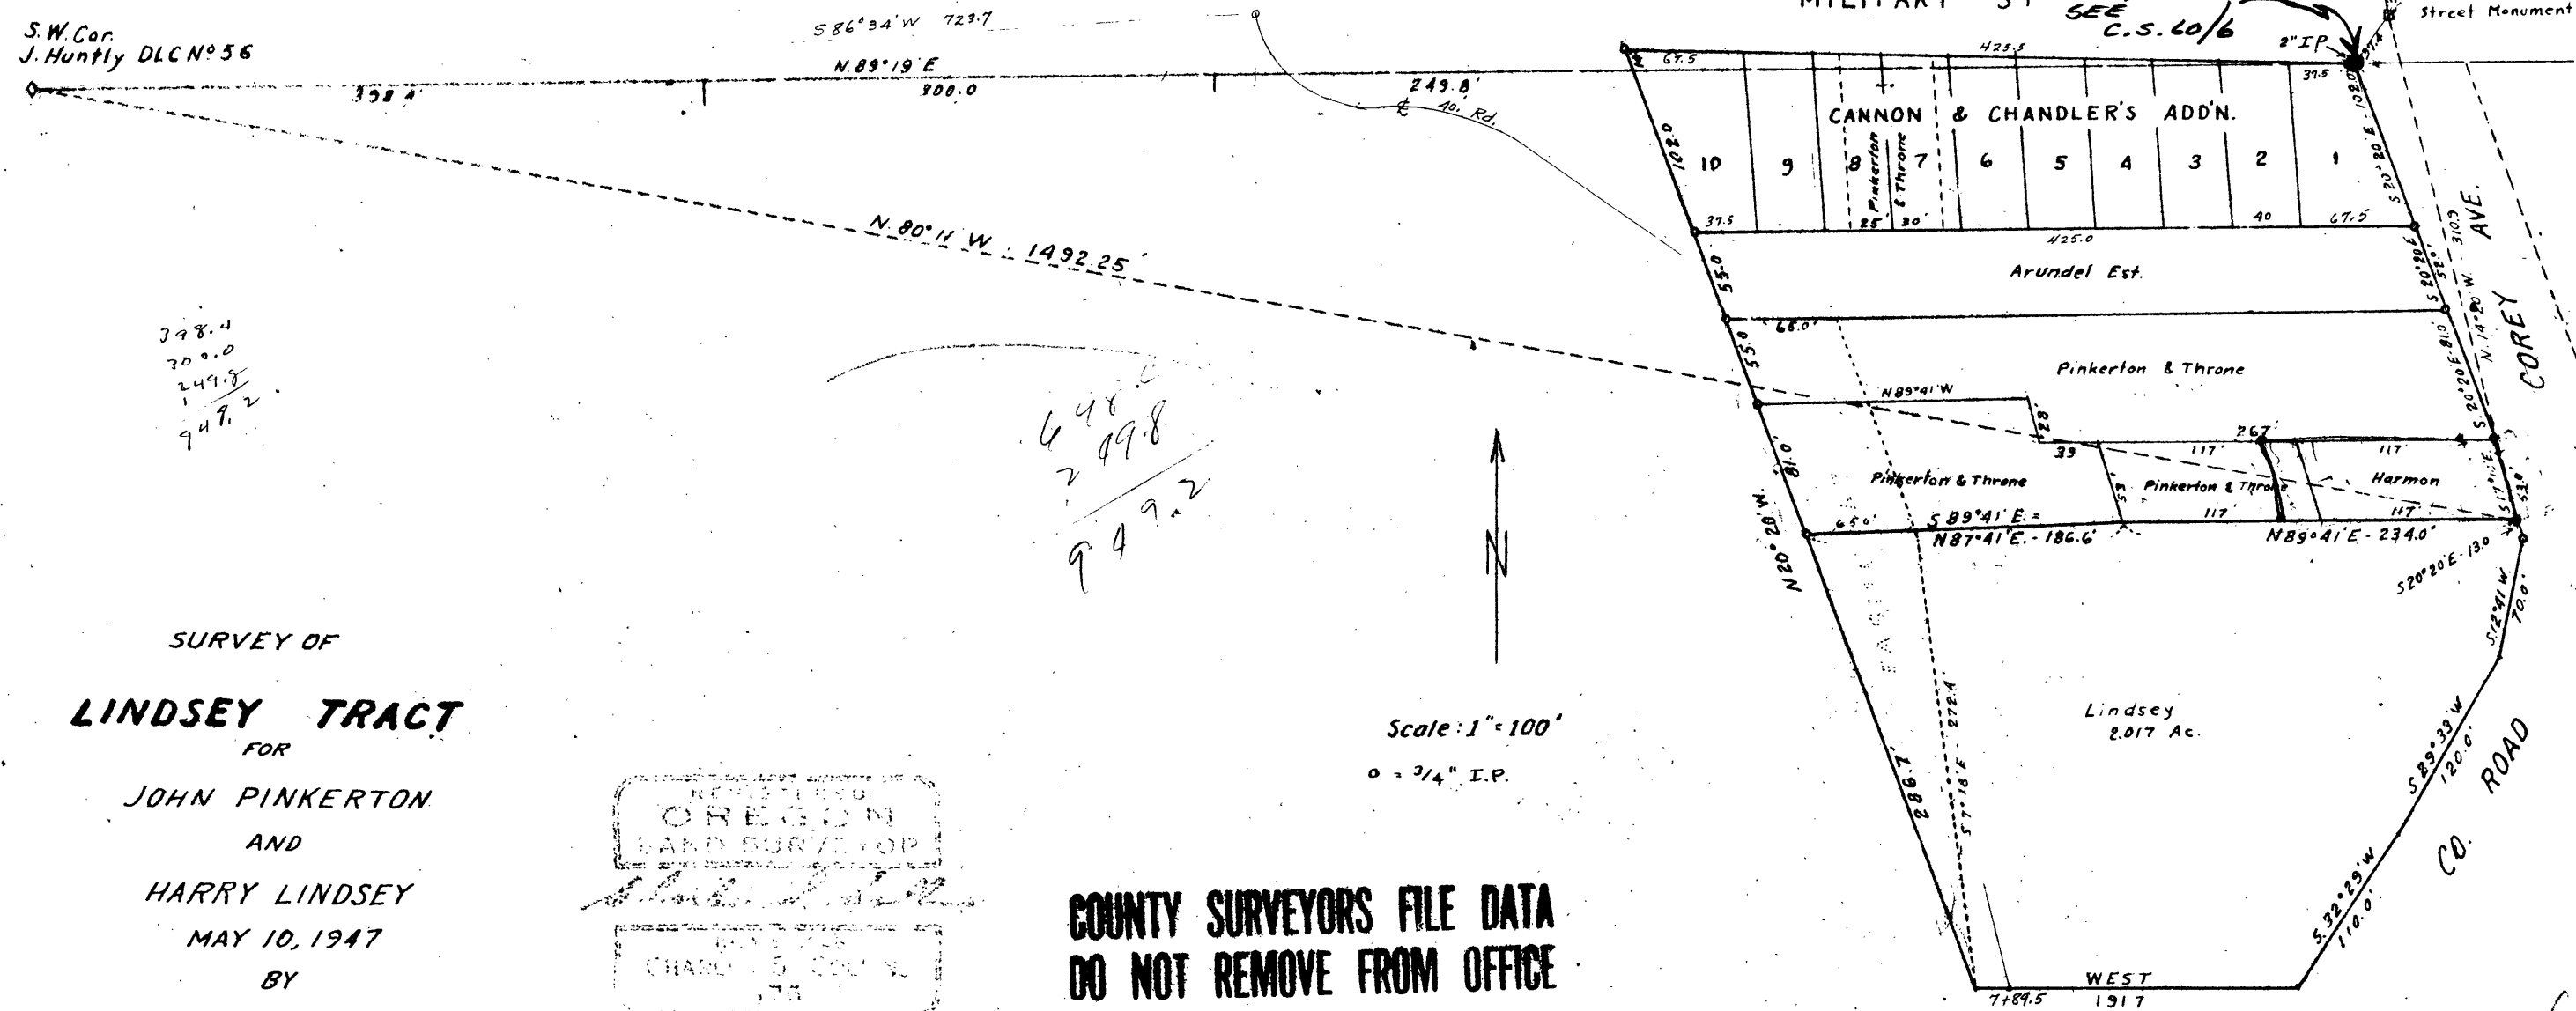

398.4
300.0
249.8
1
949.2


648.8
249.8
949.2

SURVEY OF
LINDSEY TRACT

FOR
JOHN PINKERTON
AND
HARRY LINDSEY

MAY 10, 1947

BY
CHARLES S. COLLINS, ORS. 176

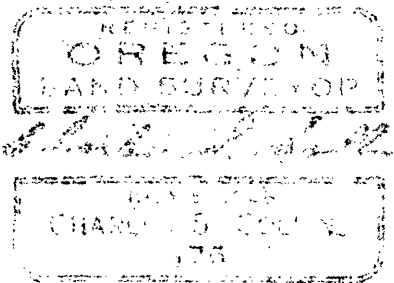

Scale: 1" = 100'
o = 3/4" I.P.

**COUNTY SURVEYORS FILE DATA
DO NOT REMOVE FROM OFFICE**

C. S. Collins

Survey file 40-160 340'

T275 R64 SEC24