
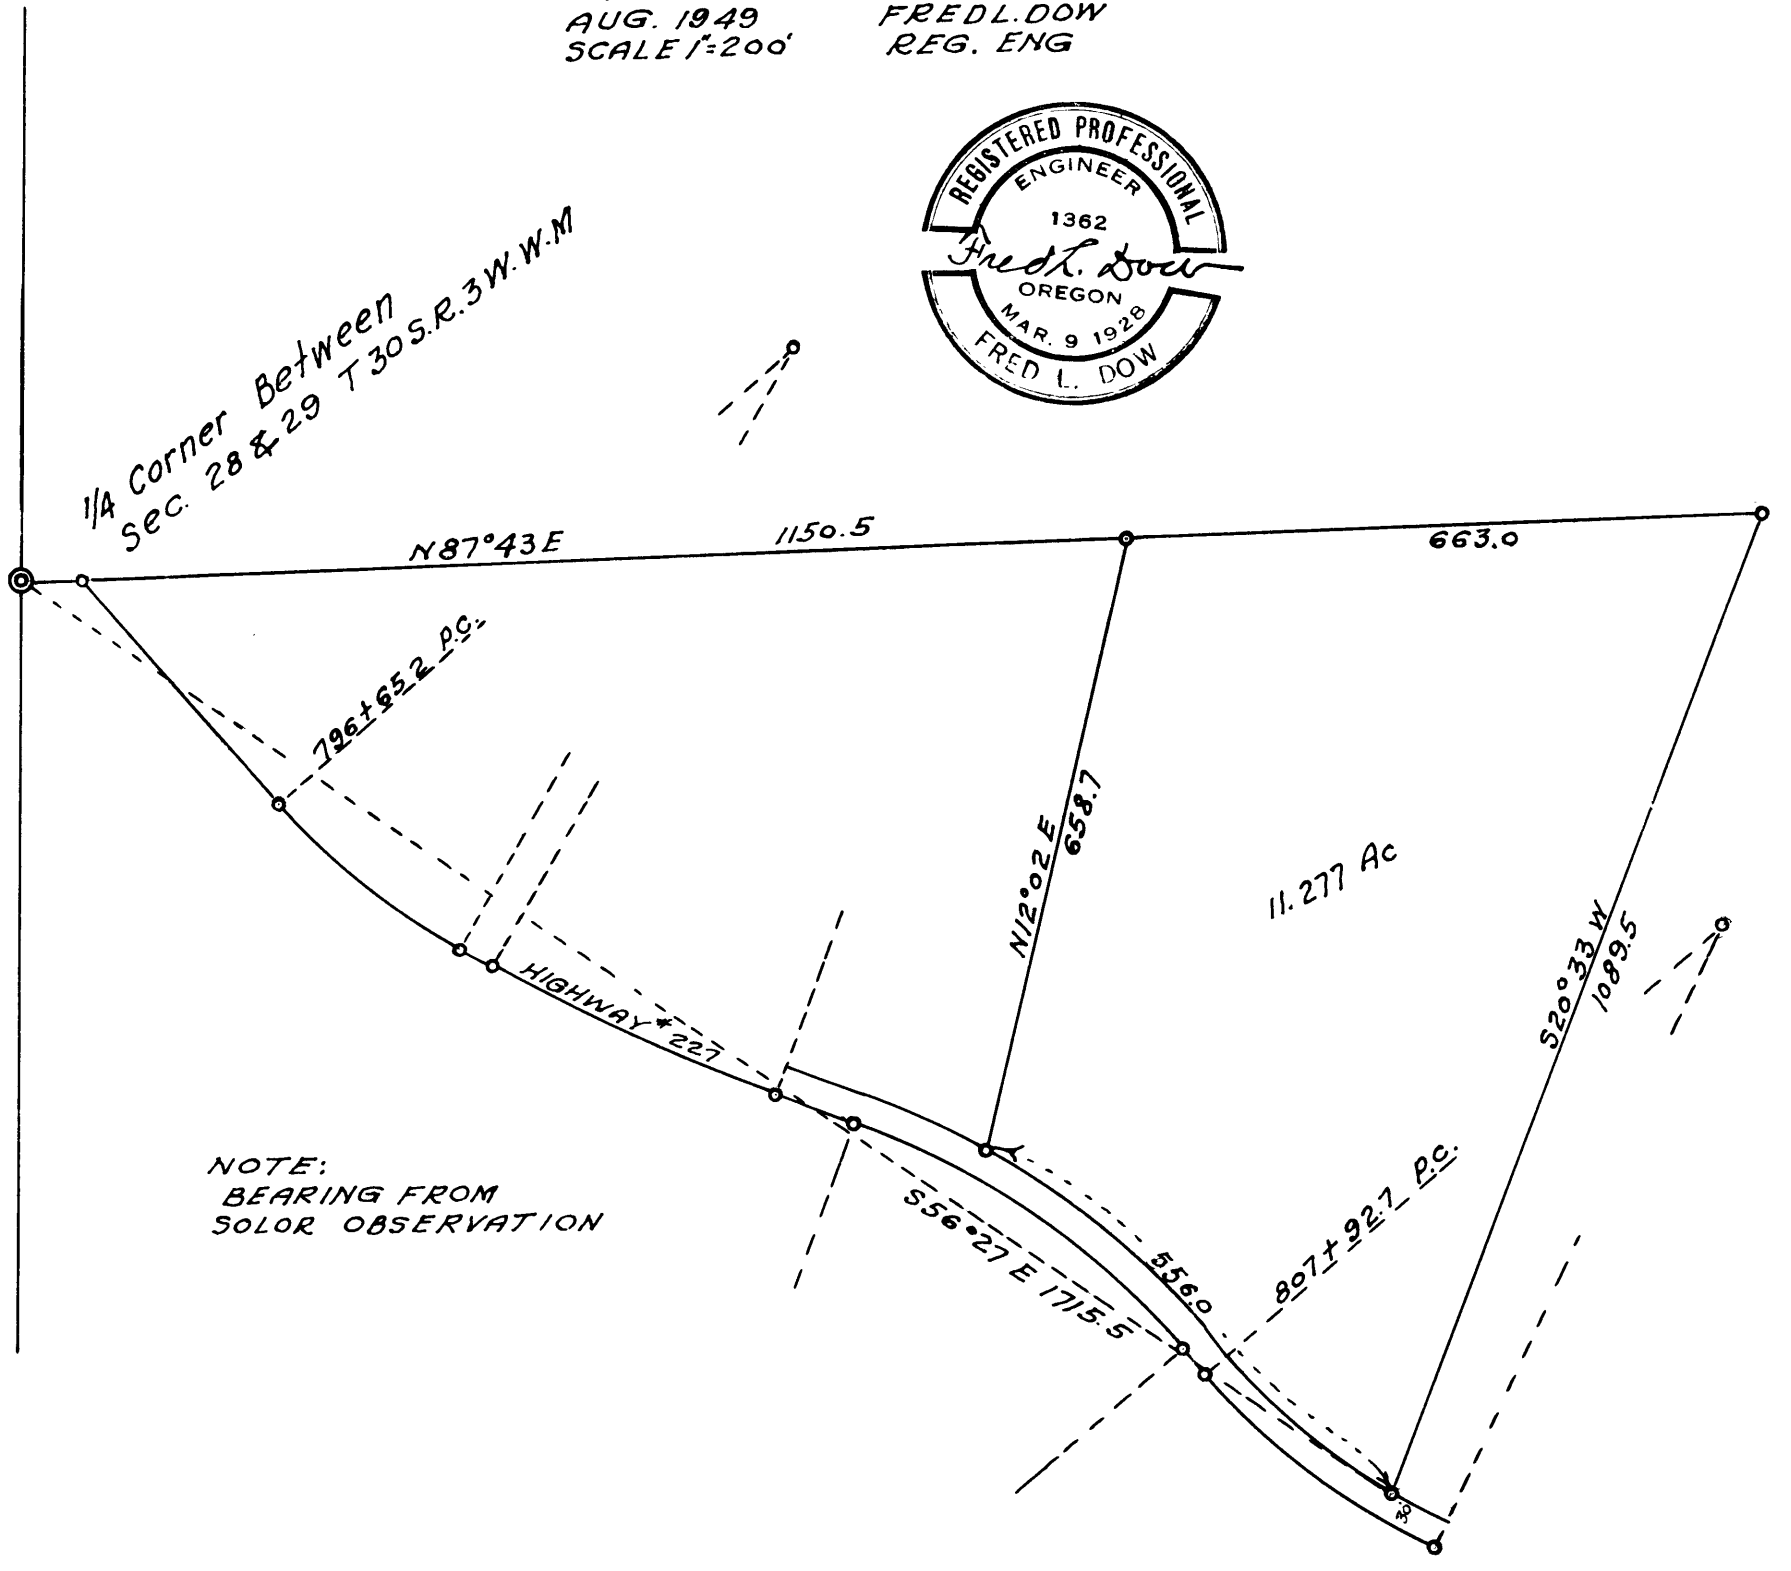


COUNTY SURVEYORS FILE DATA  
DO NOT REMOVE FROM OFFICE

Drawer 40 FILE 201 DRAW.

SURVEY FOR CLAUDE HOWARD  
IN SEC. 28 T. 30 S. R. 3 W  
AUG. 1949 FRED L. DOW  
SCALE 1"=200' REG. ENG

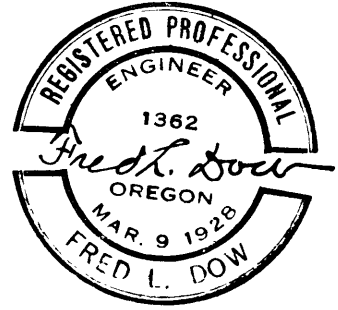

CS FILE FOLDER

CONTAINS

MORE

INFORMATION