
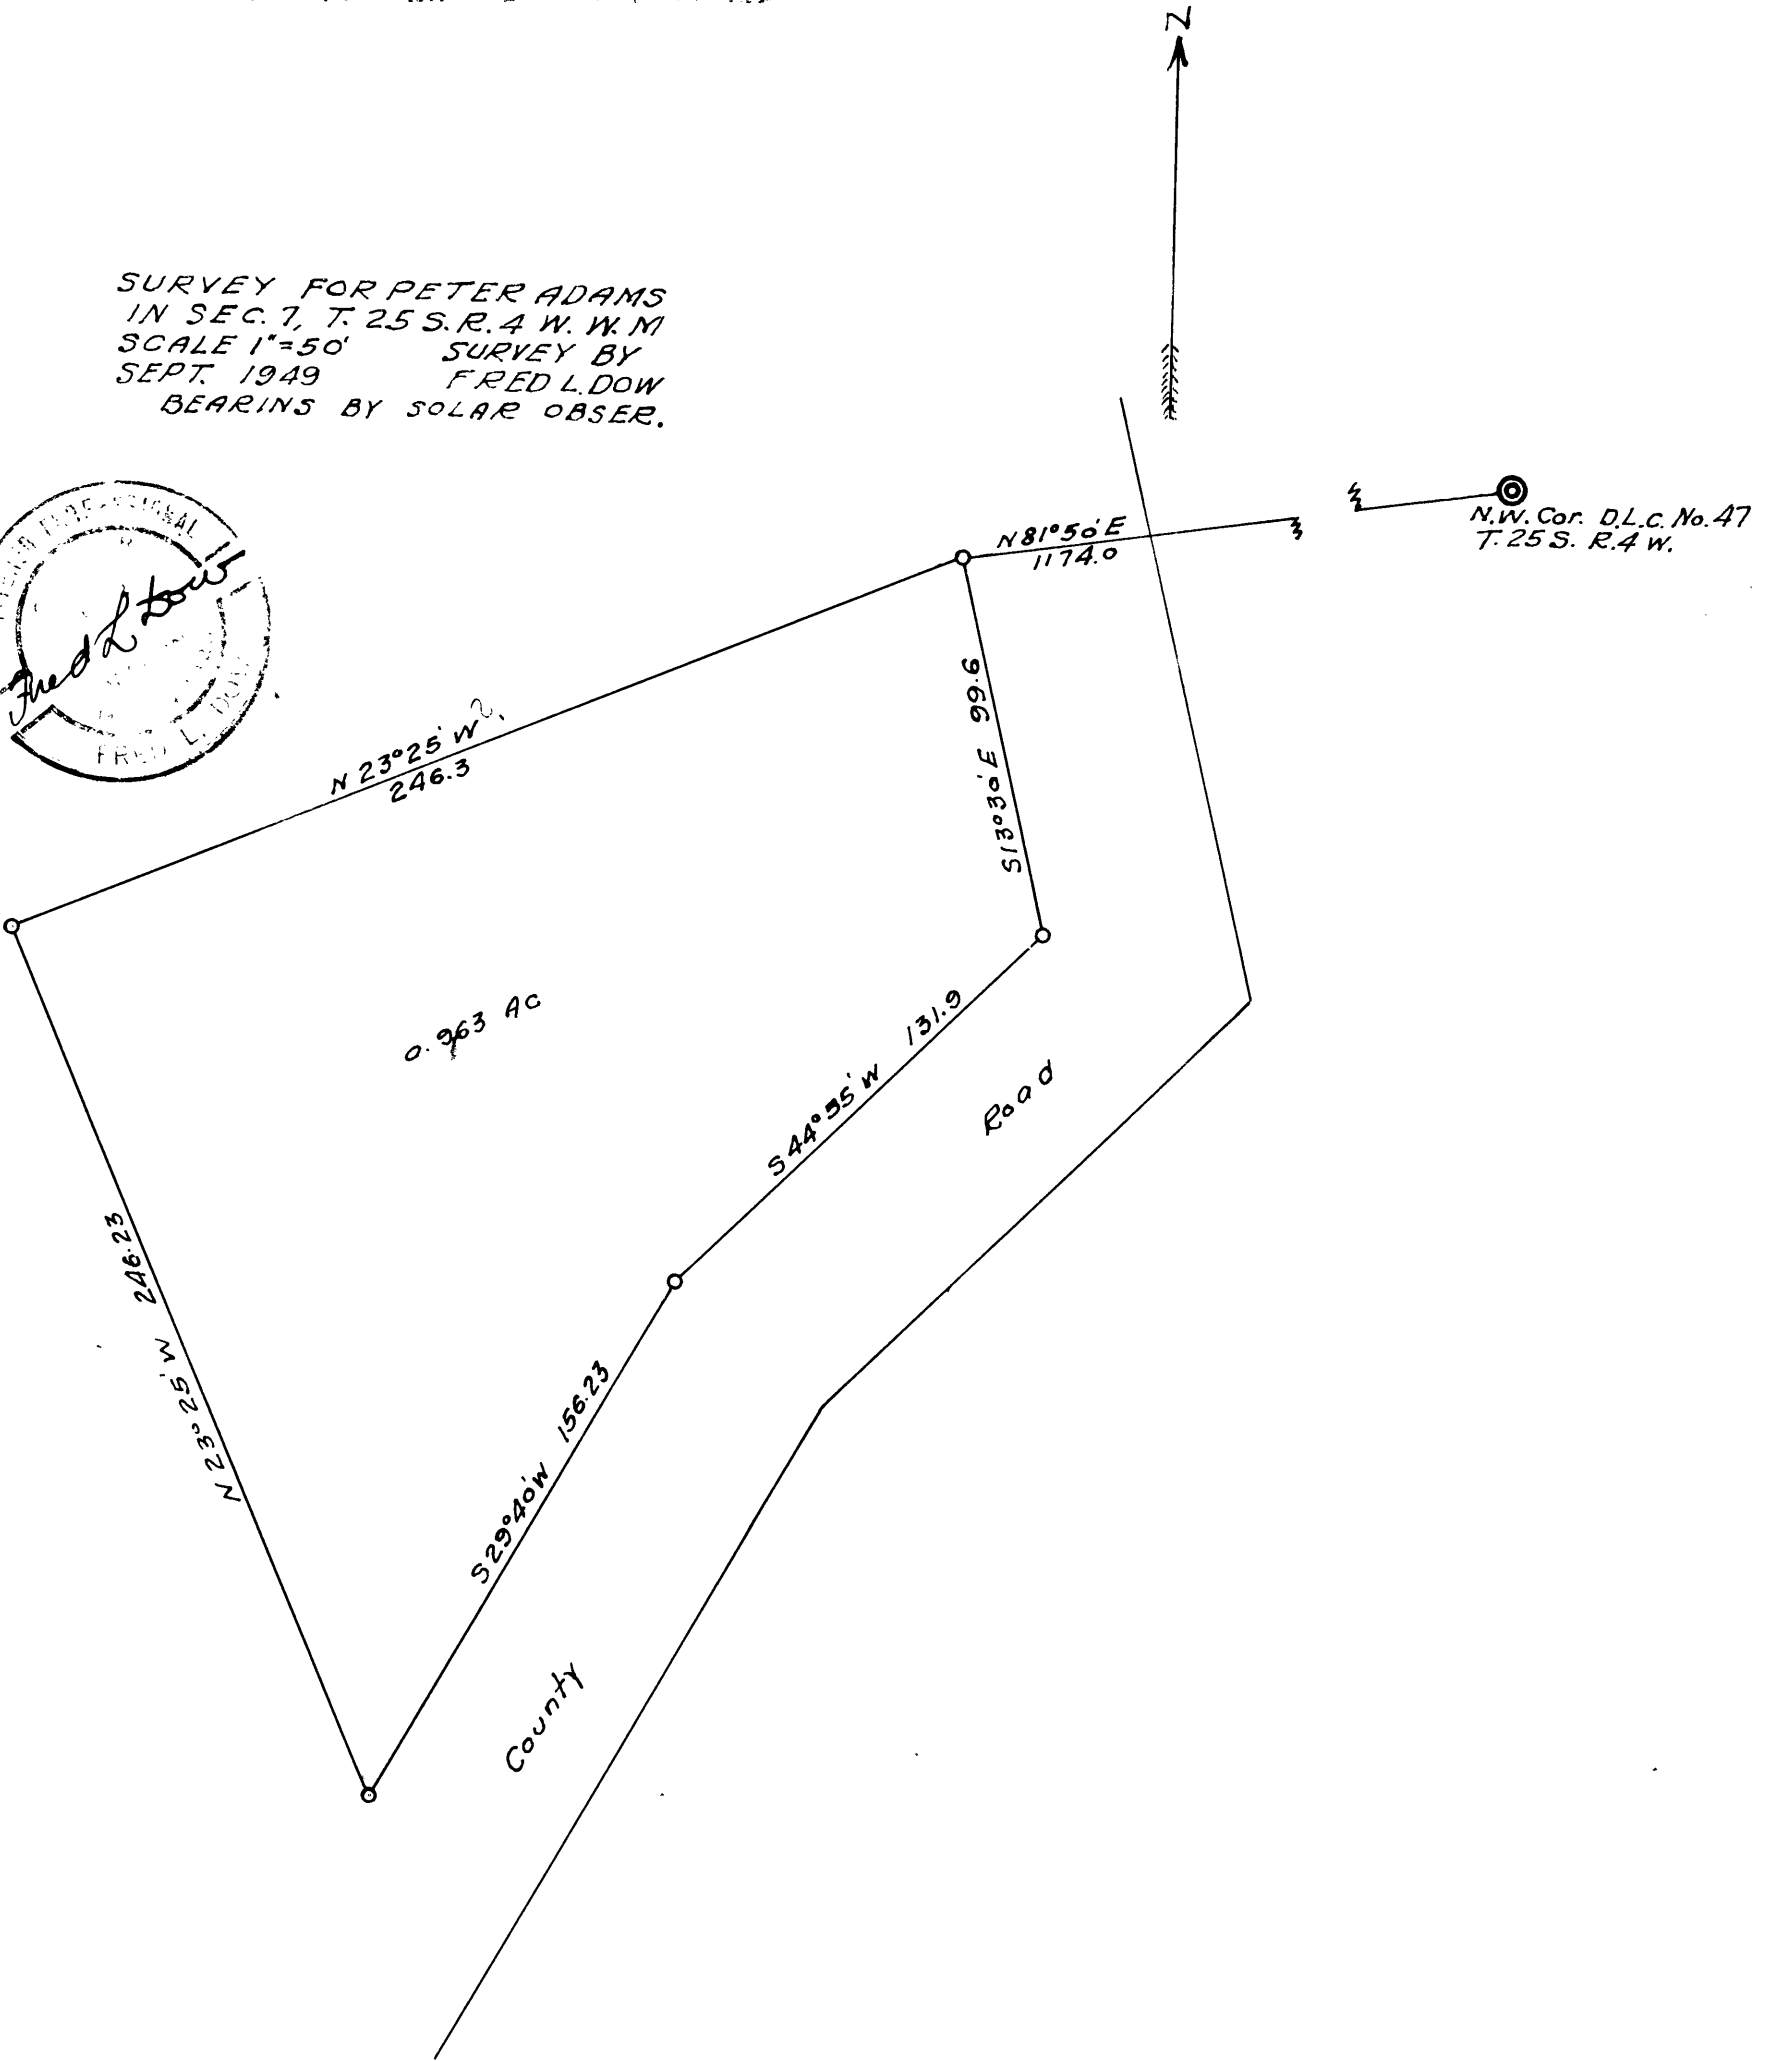


COUNTY SURVEYORS FILE DATA
DO NOT REMOVE FROM OFFICE

SURVEY FOR PETER ADAMS
IN SEC. 7, T. 25 S. R. 4 W. W.M.
SCALE 1"=50' SURVEY BY
SEPT. 1949 FRED L. DOW
BEARINGS BY SOLAR OBSER.

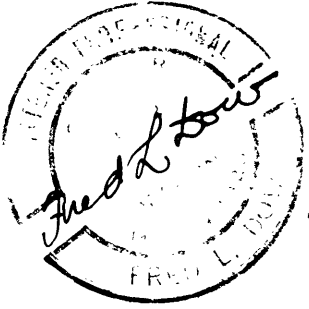

CS FILE FOLDER

CONTAINS

MORE

INFORMATION