
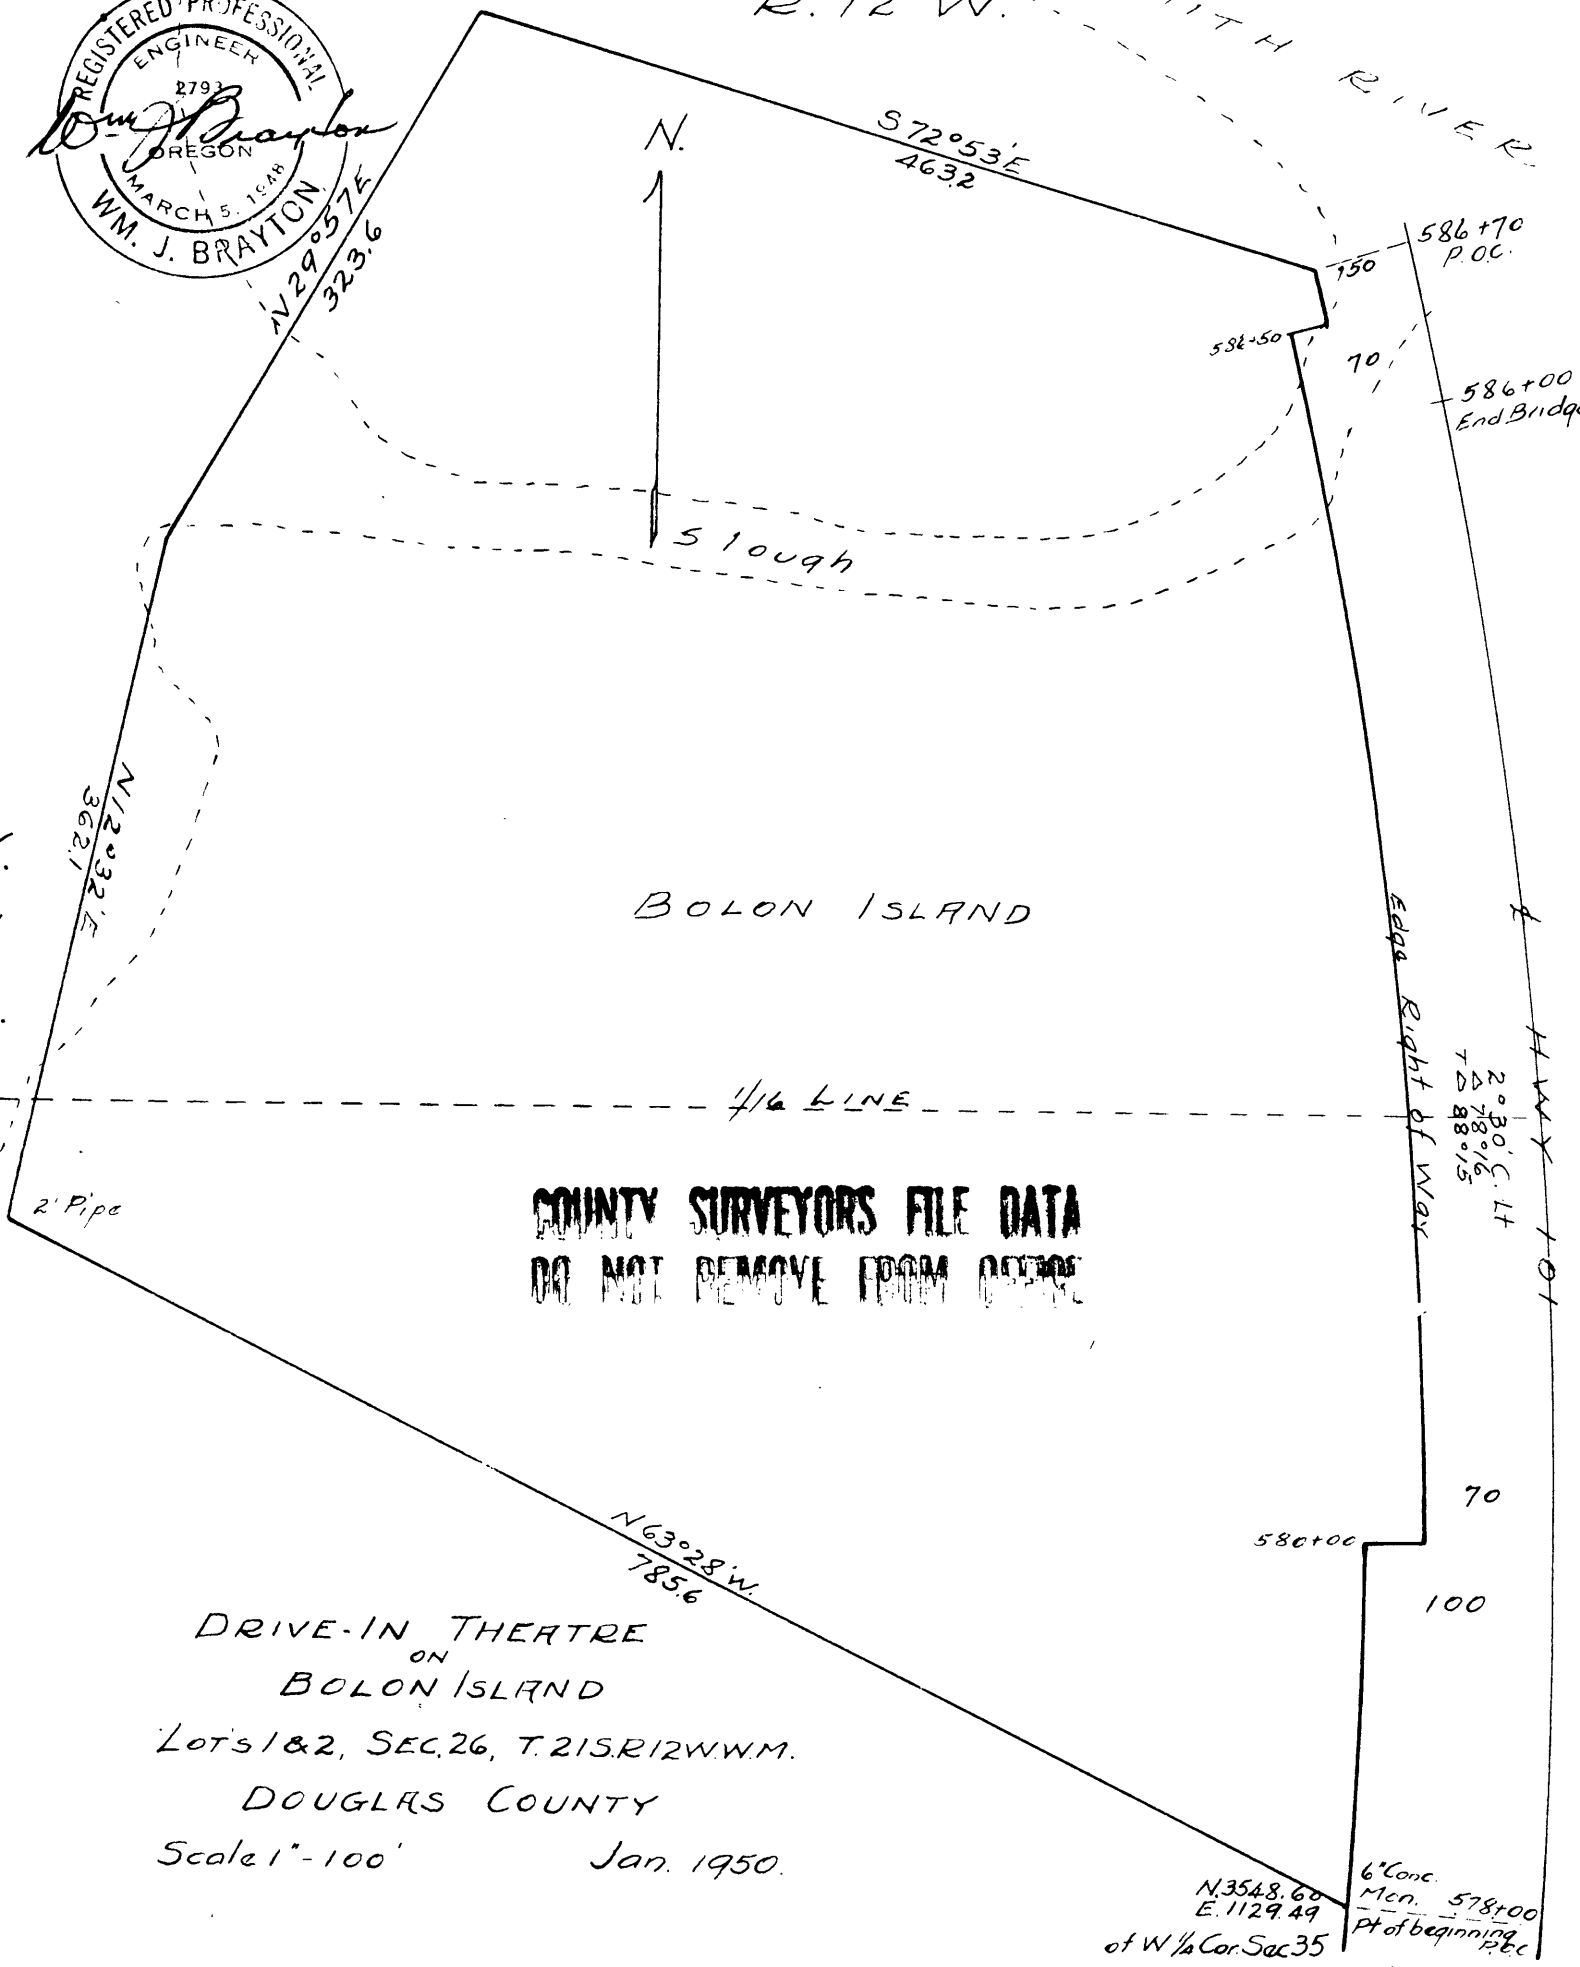


R. 12 W. SMITH RIVER

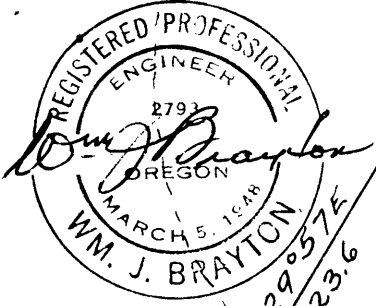

COUNTY SURVEYORS FILE DATA
DO NOT REMOVE FROM OFFICE

DRIVE-IN THEATRE
ON
BOLON ISLAND
Lots 1 & 2, SEC. 26, T. 21S. R. 12W. W.M.
DOUGLAS COUNTY
Scale 1" = 100' Jan. 1950.

6" Conc. Men. 578+00
Pt of beginning
of W 1/4 Cor. Sec 35
N. 3548.60
E. 1129.49

cut file