

1/2" I. Pipe Cor. D.L.C. #51.
8" W. Oak S. 50° 25' E. 27.9 ft.
10" W. Oak S. 30° W. 36.2 ft.


D.L.C. Cor. Not Found

660.0

466.9
Top Ridge

1/2" I. Pipe
16" Fir N. 29° 35' W. 9.5 ft.
26" Fir N. 63° 37' E. 41.2 ft.

**COUNTY SURVEYORS FILE DATA
DO NOT REMOVE FROM OFFICE**

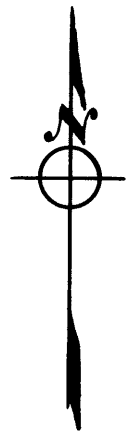

North 1980.0

25.0 Ac.

S. 7° 17' E. 1646.1

1" I. Pipe
10" Madrone S. 18° 30' E. 27.2
7" W. Oak S. 48° 40' W. 30.5
West 201.1

1/4" I. Pipe
5" B. Oak N. 51° 25' E. 37.2
6" B. Oak S. 1° 38' W. 17.9

South 347.8

1/4" I. Pipe
20" B. Oak S. 61° W. 8.4
14" Madrone N. 17° 30' W. 51.2

S.E. Cor. D.L.C. #51 1" I. Pipe
10" W. Oak N. 55° E. 183.0
12" Maple N. 85° 15' E. 109.9*

Fe. Cor. 35.6 ft. W. of
D.L.C. Cor.

West 473.2

1" I. Pipe
72" Maple S. 44° 04' W. 346.6
14" W. Oak S. 29° 40' E. 432.6
N.W. Cor. D.L.C. #58
N.E. Cor. D.L.C. #59

825
469.5
555.7 ft. = 8.42 Chs.

Old Fence corner supposed to be
C.E. Parkers corner and 8.32 chs. or
549.1 ft. East of N.W. Cor. D.L.C. #58
but is 79.6 ft. to far West.

**COUNTY SURVEYOR'S OFFICE
DOUGLAS COUNTY, OREGON**

Survey for
John Hamlin & Chas. Leiser
in Section 27, T. 30S., R. 5 W., W.M.
April, 1949 Scale 1" = 200ft.
Geo. J. Wenderoth, Deputy Co. Surveyor

REGISTERED
OREGON
LAND SURVEYOR

Geo. J. Wenderoth

MADE 10. 1944
George J. Wenderoth
5

FILED

RECEIVED

AUG 29 1950

CITY SURVEYOR

Deed Description.

Beginning at the Southeast Corner of the J. Clark D.L.C. No. 51 in Section 27, Township 30 South, Range 5 West of the Willamette Meridian, and in Douglas County, Oregon.

Thence North 1980.0 feet to the Interior "L" Corner of said D.L.C.,
Thence East 466.9 feet along the D.L.C. Line to a point marked by an 1 $\frac{1}{2}$ inch iron pipe.

Thence S. 7°14' E. 1646.1 feet to a point marked by a 1 inch iron pipe

Thence West 201.1 feet to a point marked by a 1 $\frac{1}{4}$ inch iron pipe.

Thence South 347.8 feet to a point on the North line of the J. Reynold D.L.C. marked by a 1 $\frac{1}{4}$ inch iron pipe.

Thence West 473.2 feet along said Reynolds North line to the place of Beginning, Containing 25.0 Acres more or less.

FILLED
RECEIVED

AUG 29 1950

COUNTY SURVEYOR
DOUGLAS COUNTY, ORE.

1/2" I. Pipe Cor. D.L.C. #51.
8" W. Oak S. 50° 25' E. 27.9 ft.
10" W. Oak S. 30° W. 36.2 ft.


D.L.C. Cor. Not Found

660.0

466.9
Top Ridge

1/2" I. Pipe
16" Fir N. 29° 35' W. 9.5 ft.
26" Fir N. 63° 37' E. 41.2 ft.

**COUNTY SURVEYORS FILE DATA
DO NOT REMOVE FROM OFFICE**

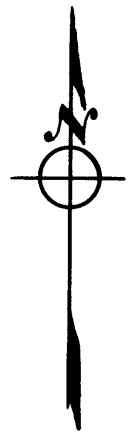

North 1980.0

25.0 Ac.

S. 7° 17' E. 1646.1

1" I. Pipe
10" Madrone S. 18° 30' E. 27.2
7" W. Oak S. 48° 40' W. 30.5
West 201.1

1/4" I. Pipe
5" B. Oak N. 51° 25' E. 37.2
6" B. Oak S. 1° 38' W. 17.9

South 347.8

1/4" I. Pipe
20" B. Oak S. 61° W. 8.4
14" Madrone N. 17° 30' W. 51.2

Fe. Cor. 35.6 ft. W. of
D.L.C. Cor.

West 473.2

S.E. Cor. D.L.C. #51 1" I. Pipe
10" W. Oak N. 55° E. 183.0
12" Maple N. 85° 15' E. 109.9*

82.5

1" I. Pipe
72" Maple S. 44° 04' W. 346.6
14" W. Oak S. 29° 40' E. 432.6
N.W. Cor. D.L.C. #58
N.E. Cor. D.L.C. #59

469.5
555.7 ft. = 8.42 Chs.

Old Fence corner supposed to be
C.E. Parkers corner and 8.32 chs. or
549.1 ft. East of N.W. Cor. D.L.C. #58
but is 79.6 ft. to far West.

**COUNTY SURVEYOR'S OFFICE
DOUGLAS COUNTY, OREGON**

Survey for
John Hamlin & Chas. Leiser
in Section 27, T. 30S., R. 5 W., W.M.
April, 1949 Scale 1" = 200ft.
Geo. J. Wenderoth, Deputy Co. Surveyor

REGISTERED
OREGON
LAND SURVEYOR

Geo. J. Wenderoth

MADE 10. 1944
George J. Wenderoth
5

FILED

RECEIVED

AUG 29 1950

CITY SURVEYOR