


MAP
 OF
LOTS 15 and 16, BLOCK 2
NORTH PARK ADDITION TO ROSEBURG, OREGON
 SURVEYED NOV. 1947

SCALE - 1-inch = 30 ft.
 CONTOUR INTERVAL
 1.00 FT.

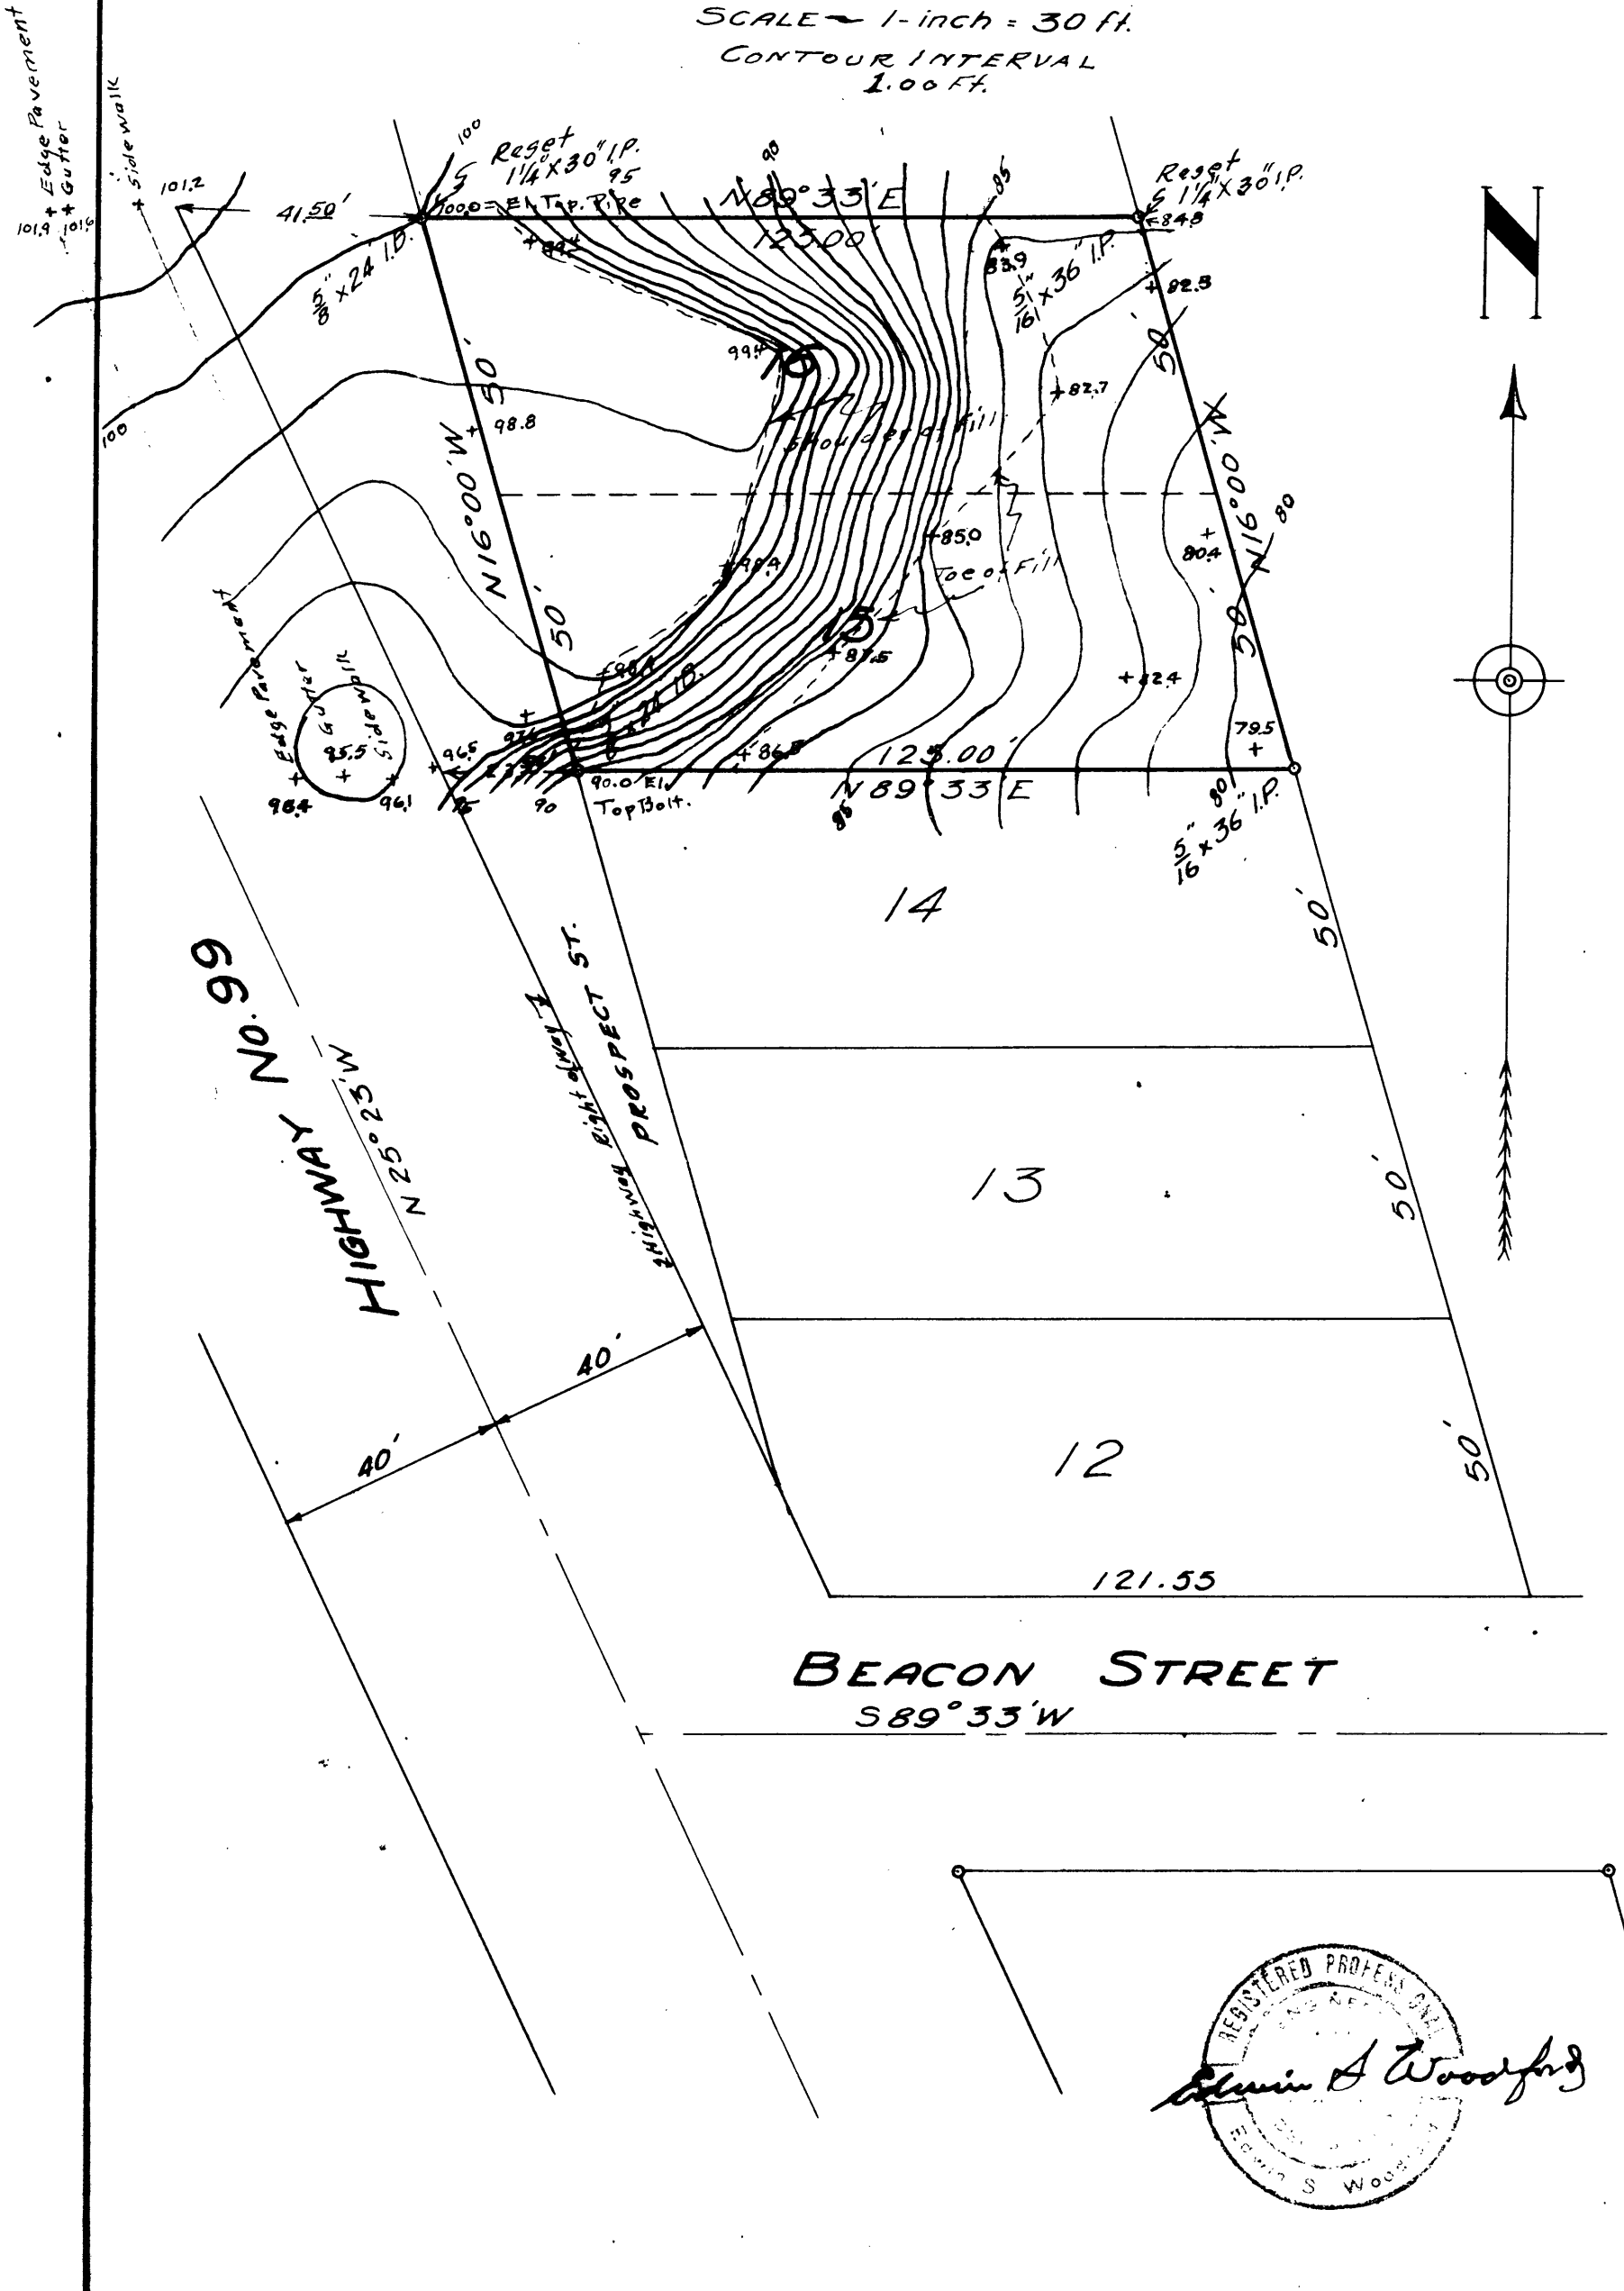

REGISTERED PROFESSIONAL
 SURVEYOR
Alvin S. Woodford
 EDWIN S. WOODFORD

FOR ORIGINAL
 SEE CS 40/138

C.S. FILE No. 40/349