


STEVE EDWARDS
 DRAIN OREGON
 SECTION 18, T. 22 S. R. 5 W
 AUGUST 1952 FRED L. DOW
 SCALE 1"=100' CIV. ENGINEER

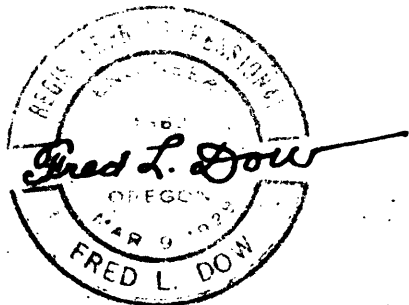


COUNTY SURVEYORS FILE DATA
 DO NOT REMOVE FROM OFFICE

PROPOSED PLAT OF
MEADOWVIEW ACRES
SEC. 18 T. 22 S. R. 5 W
DRAIN

SCALE 1"=100'

FRED L DOW
CIVIL ENGINEER

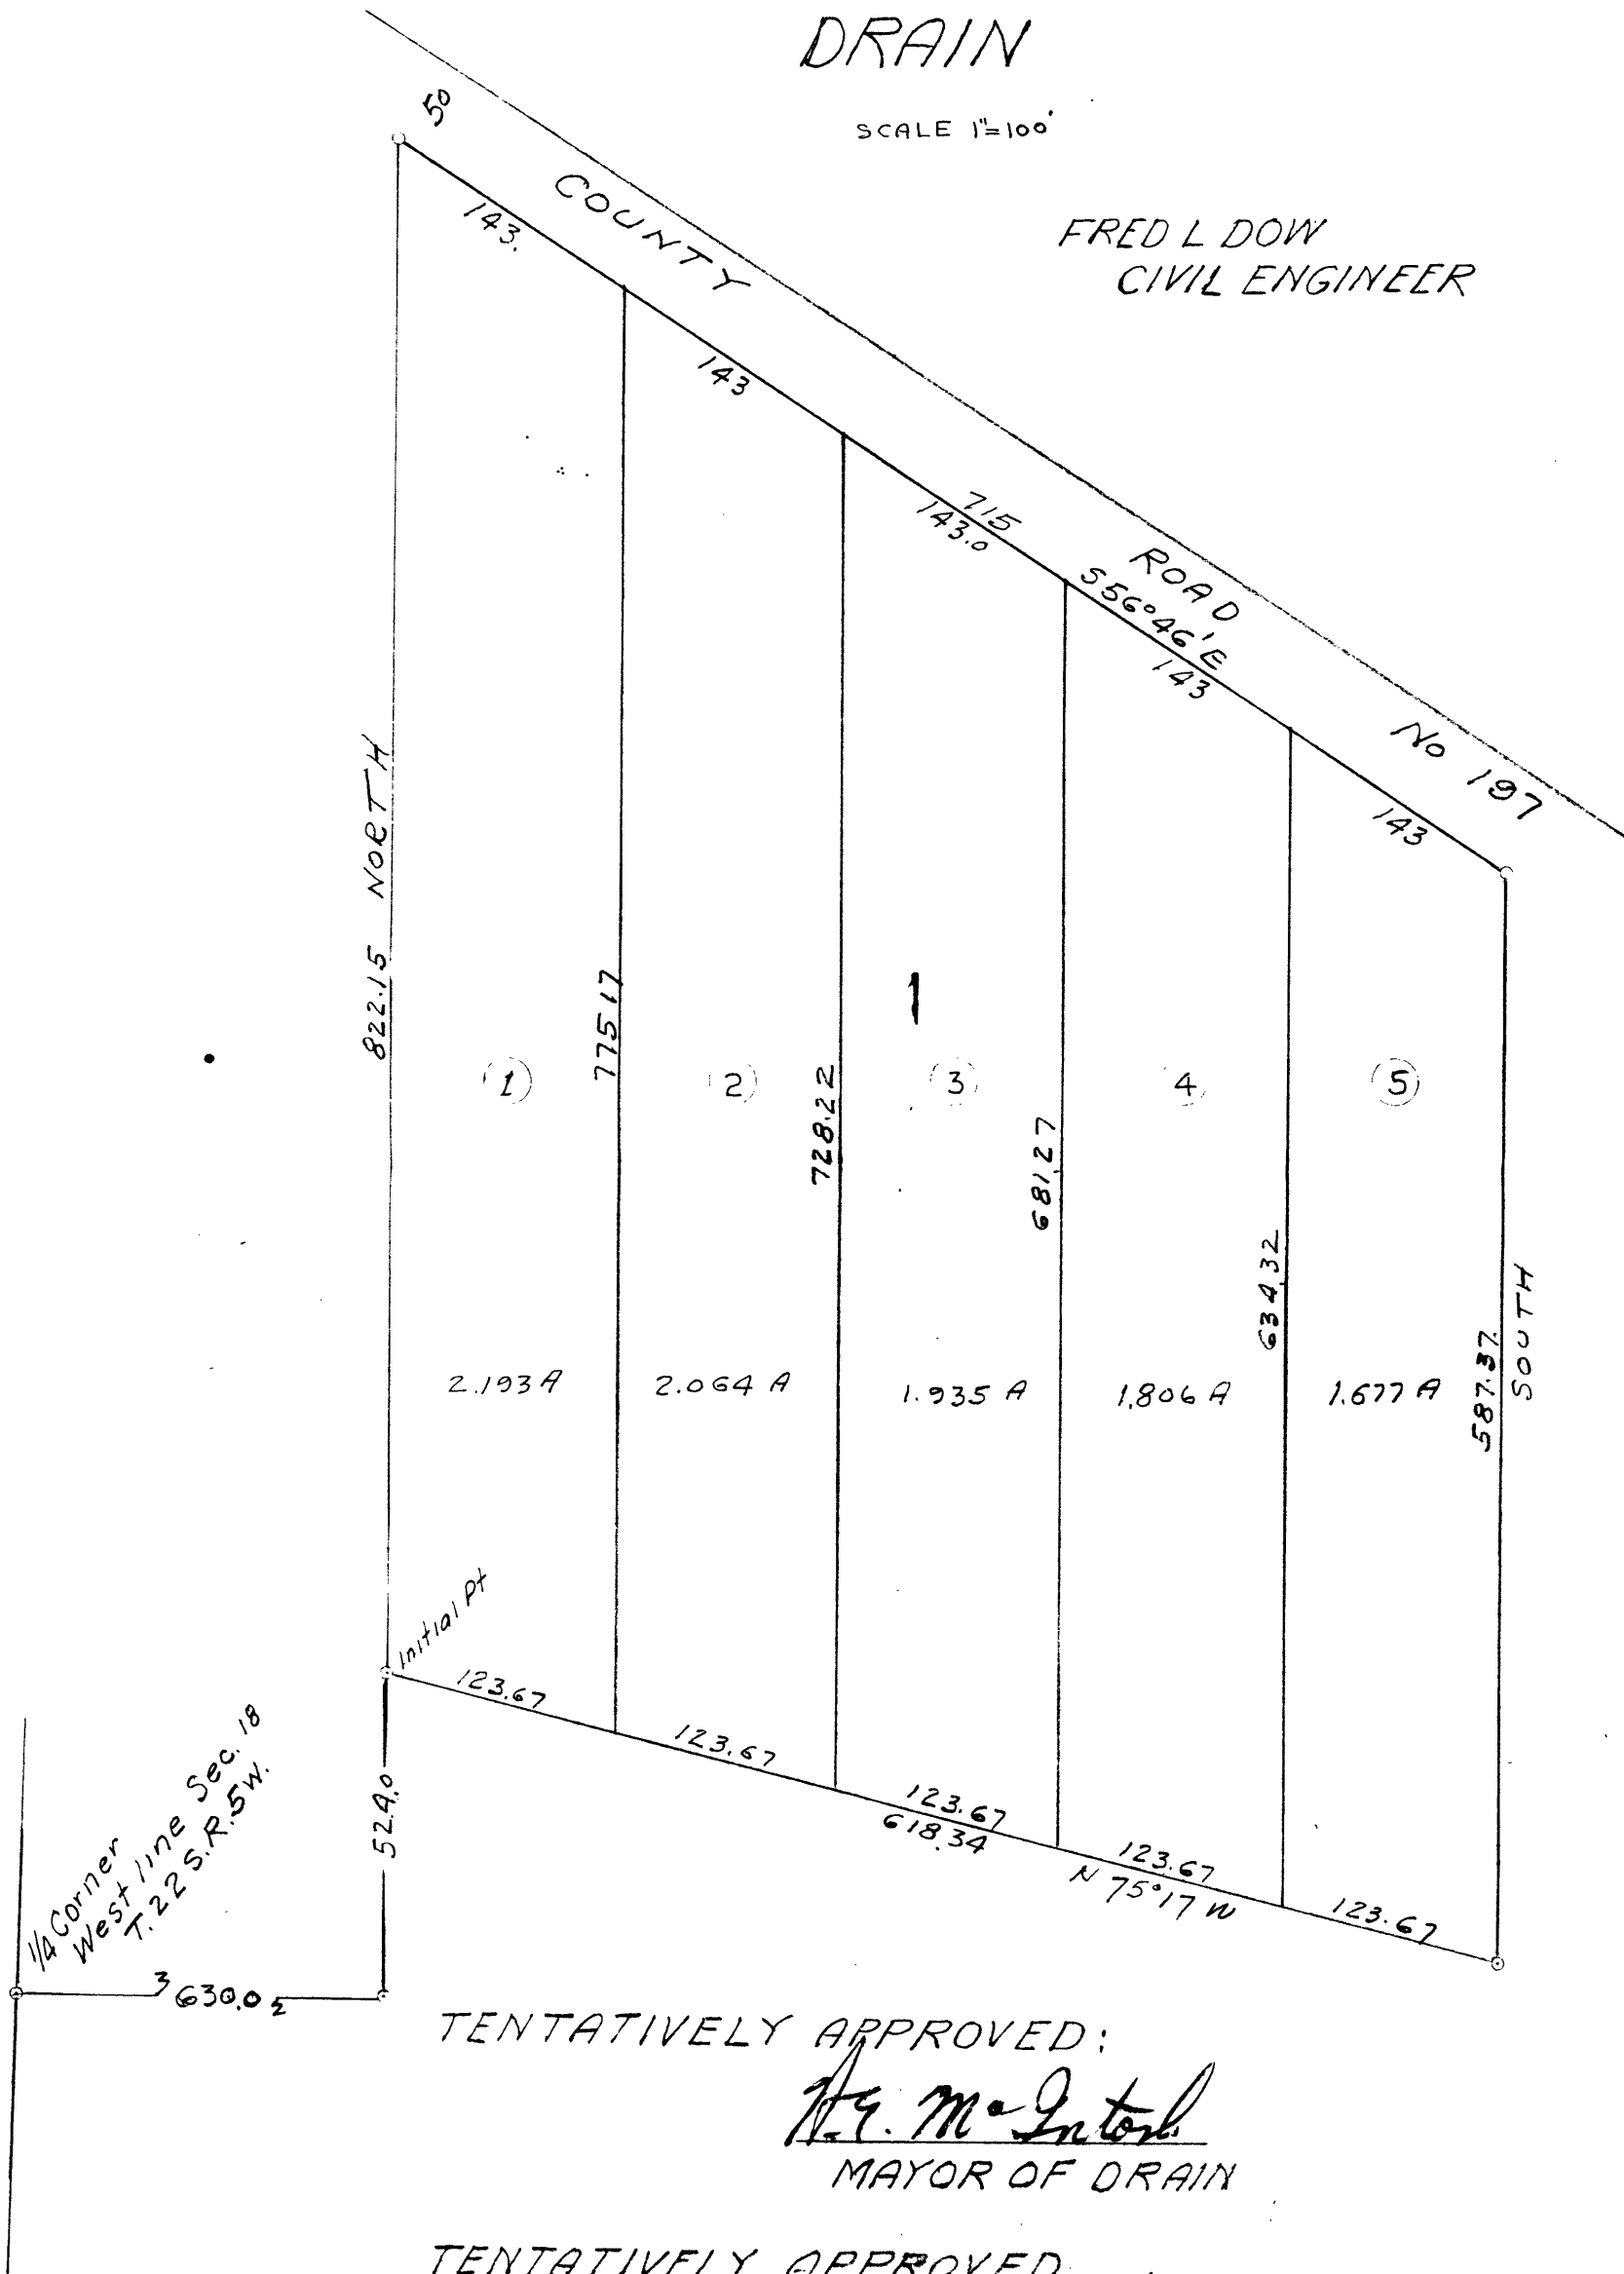

Drawn by Fred L. Dow

TENTATIVELY APPROVED:

H. G. McIntosh
MAYOR OF DRAIN

TENTATIVELY APPROVED


[Signature]
COUNTY SURVEYOR

TENTATIVELY APPROVED

[Signature]
COUNTY JUDGE

[Signature]

Barn Tract
Edwards Survey

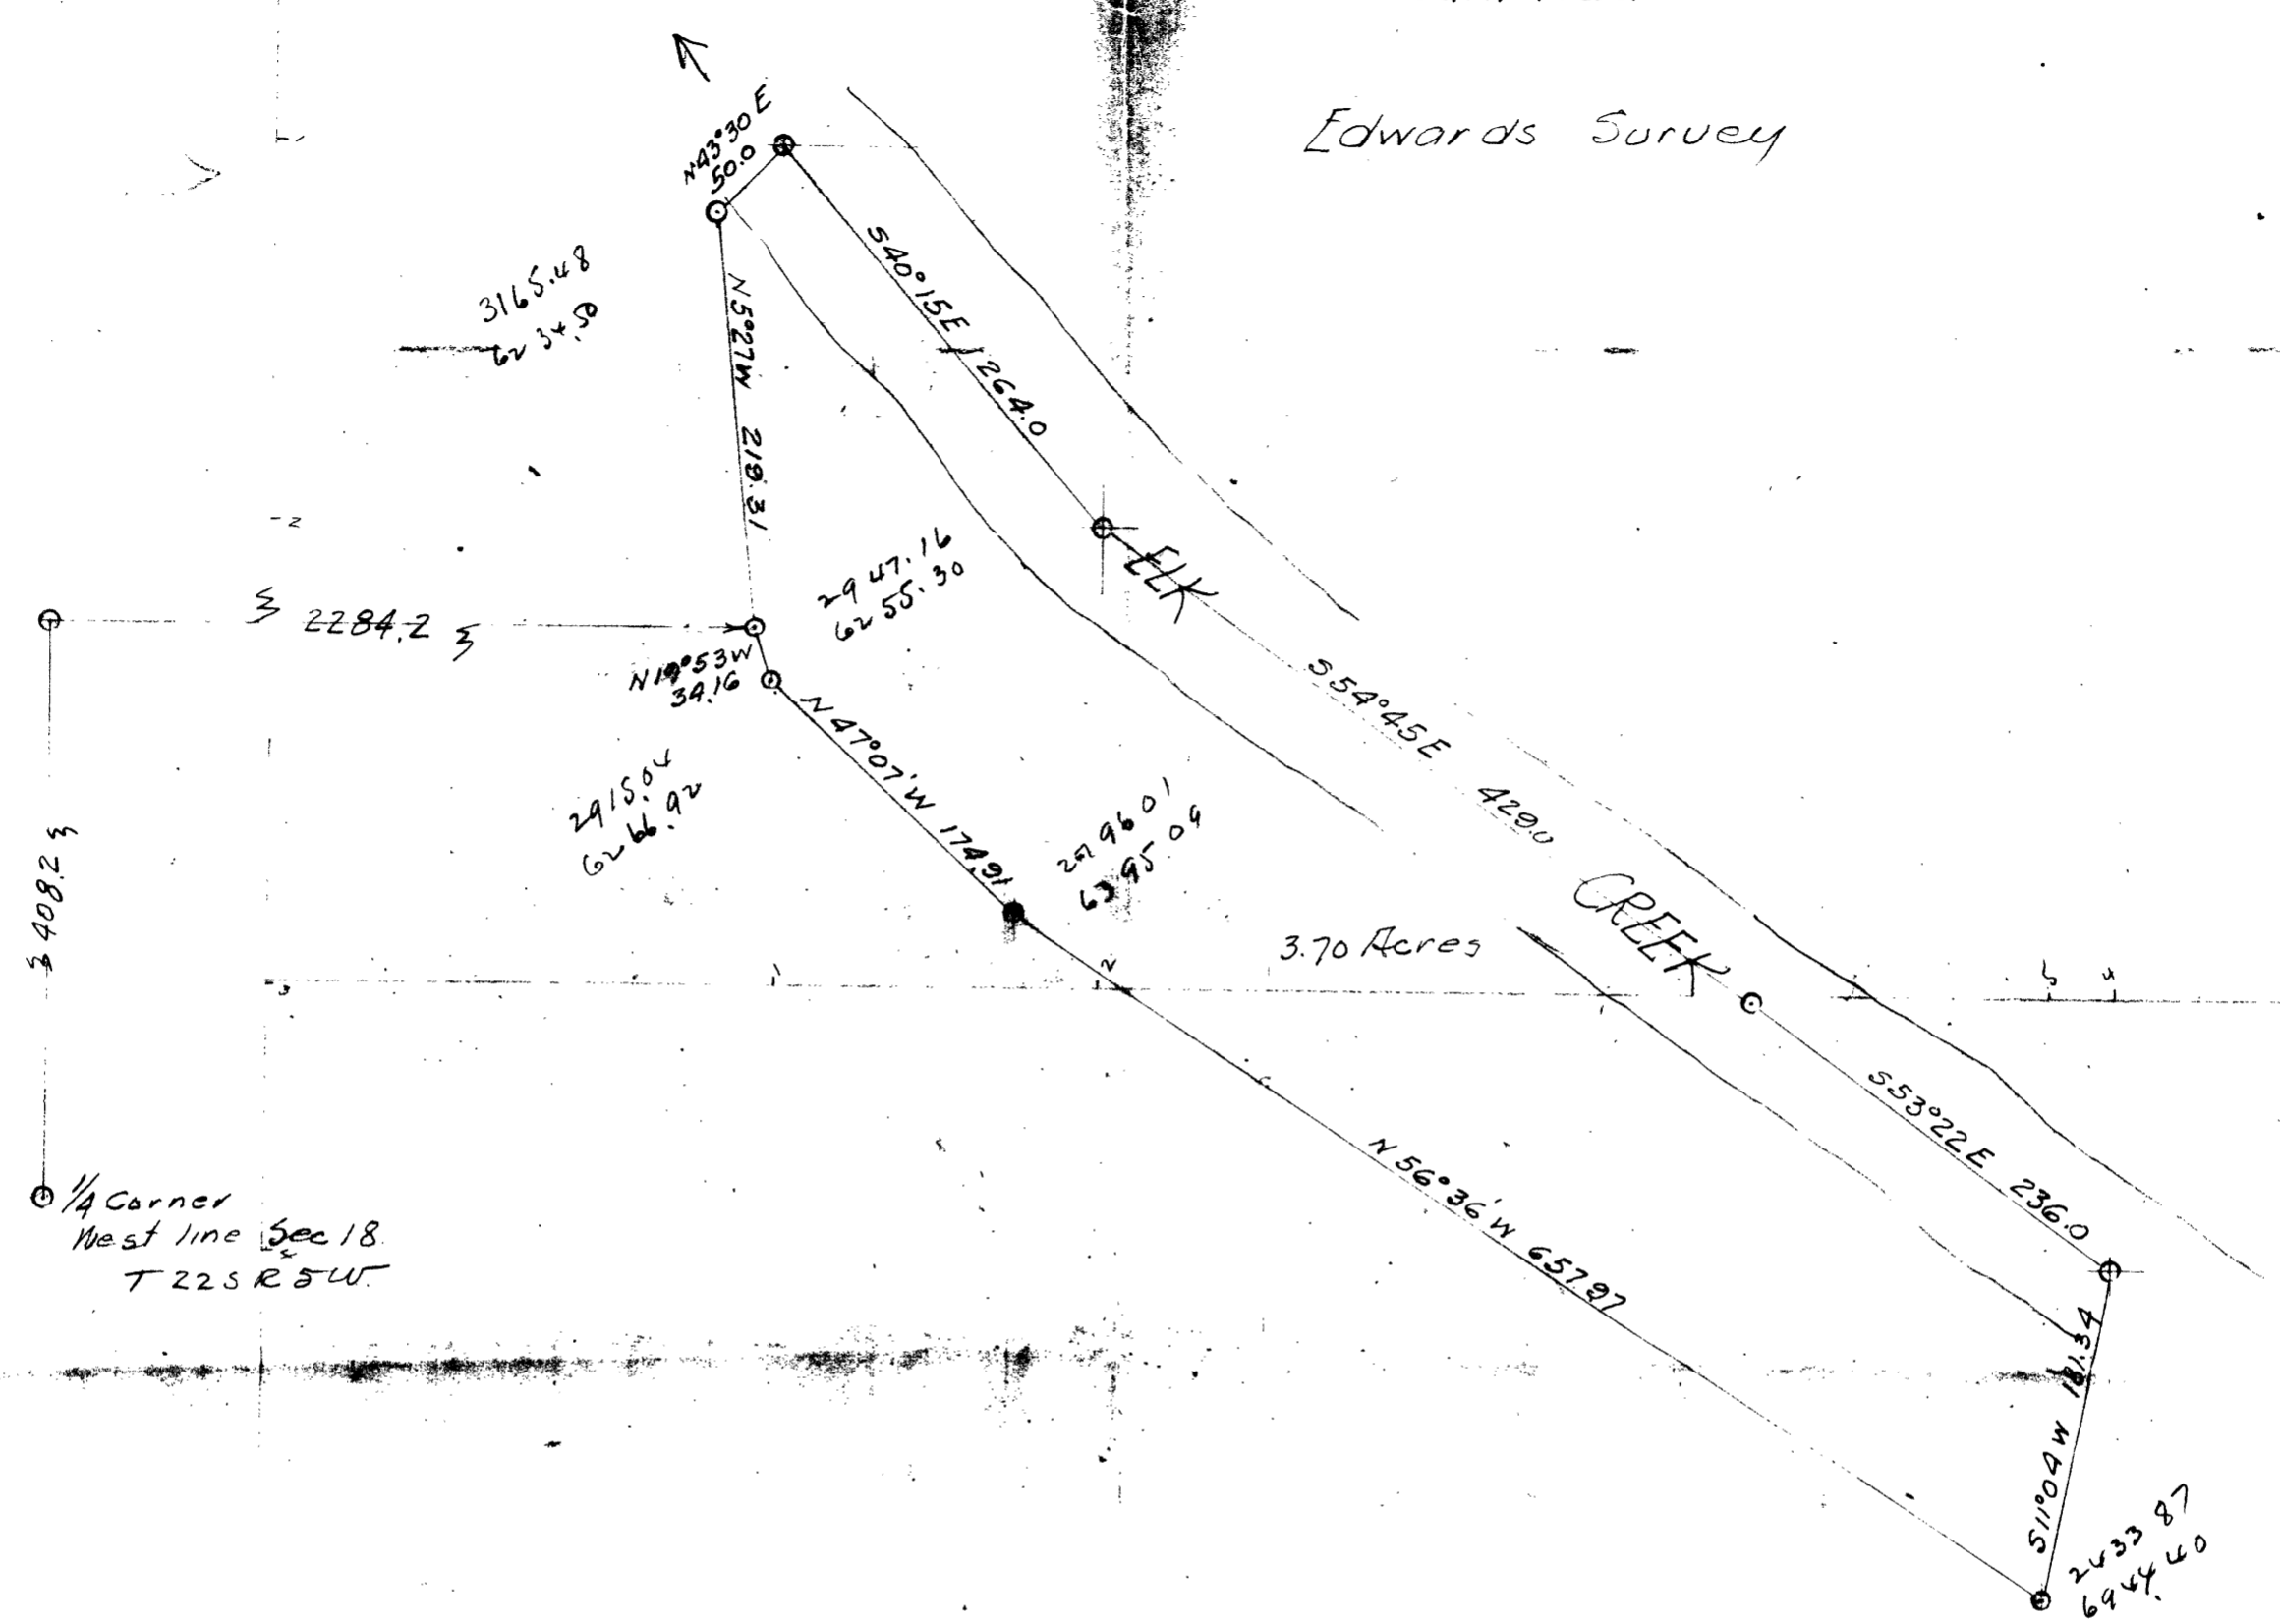


6000-

2000

1830
50
13

Barn Tract
Edwards Survey

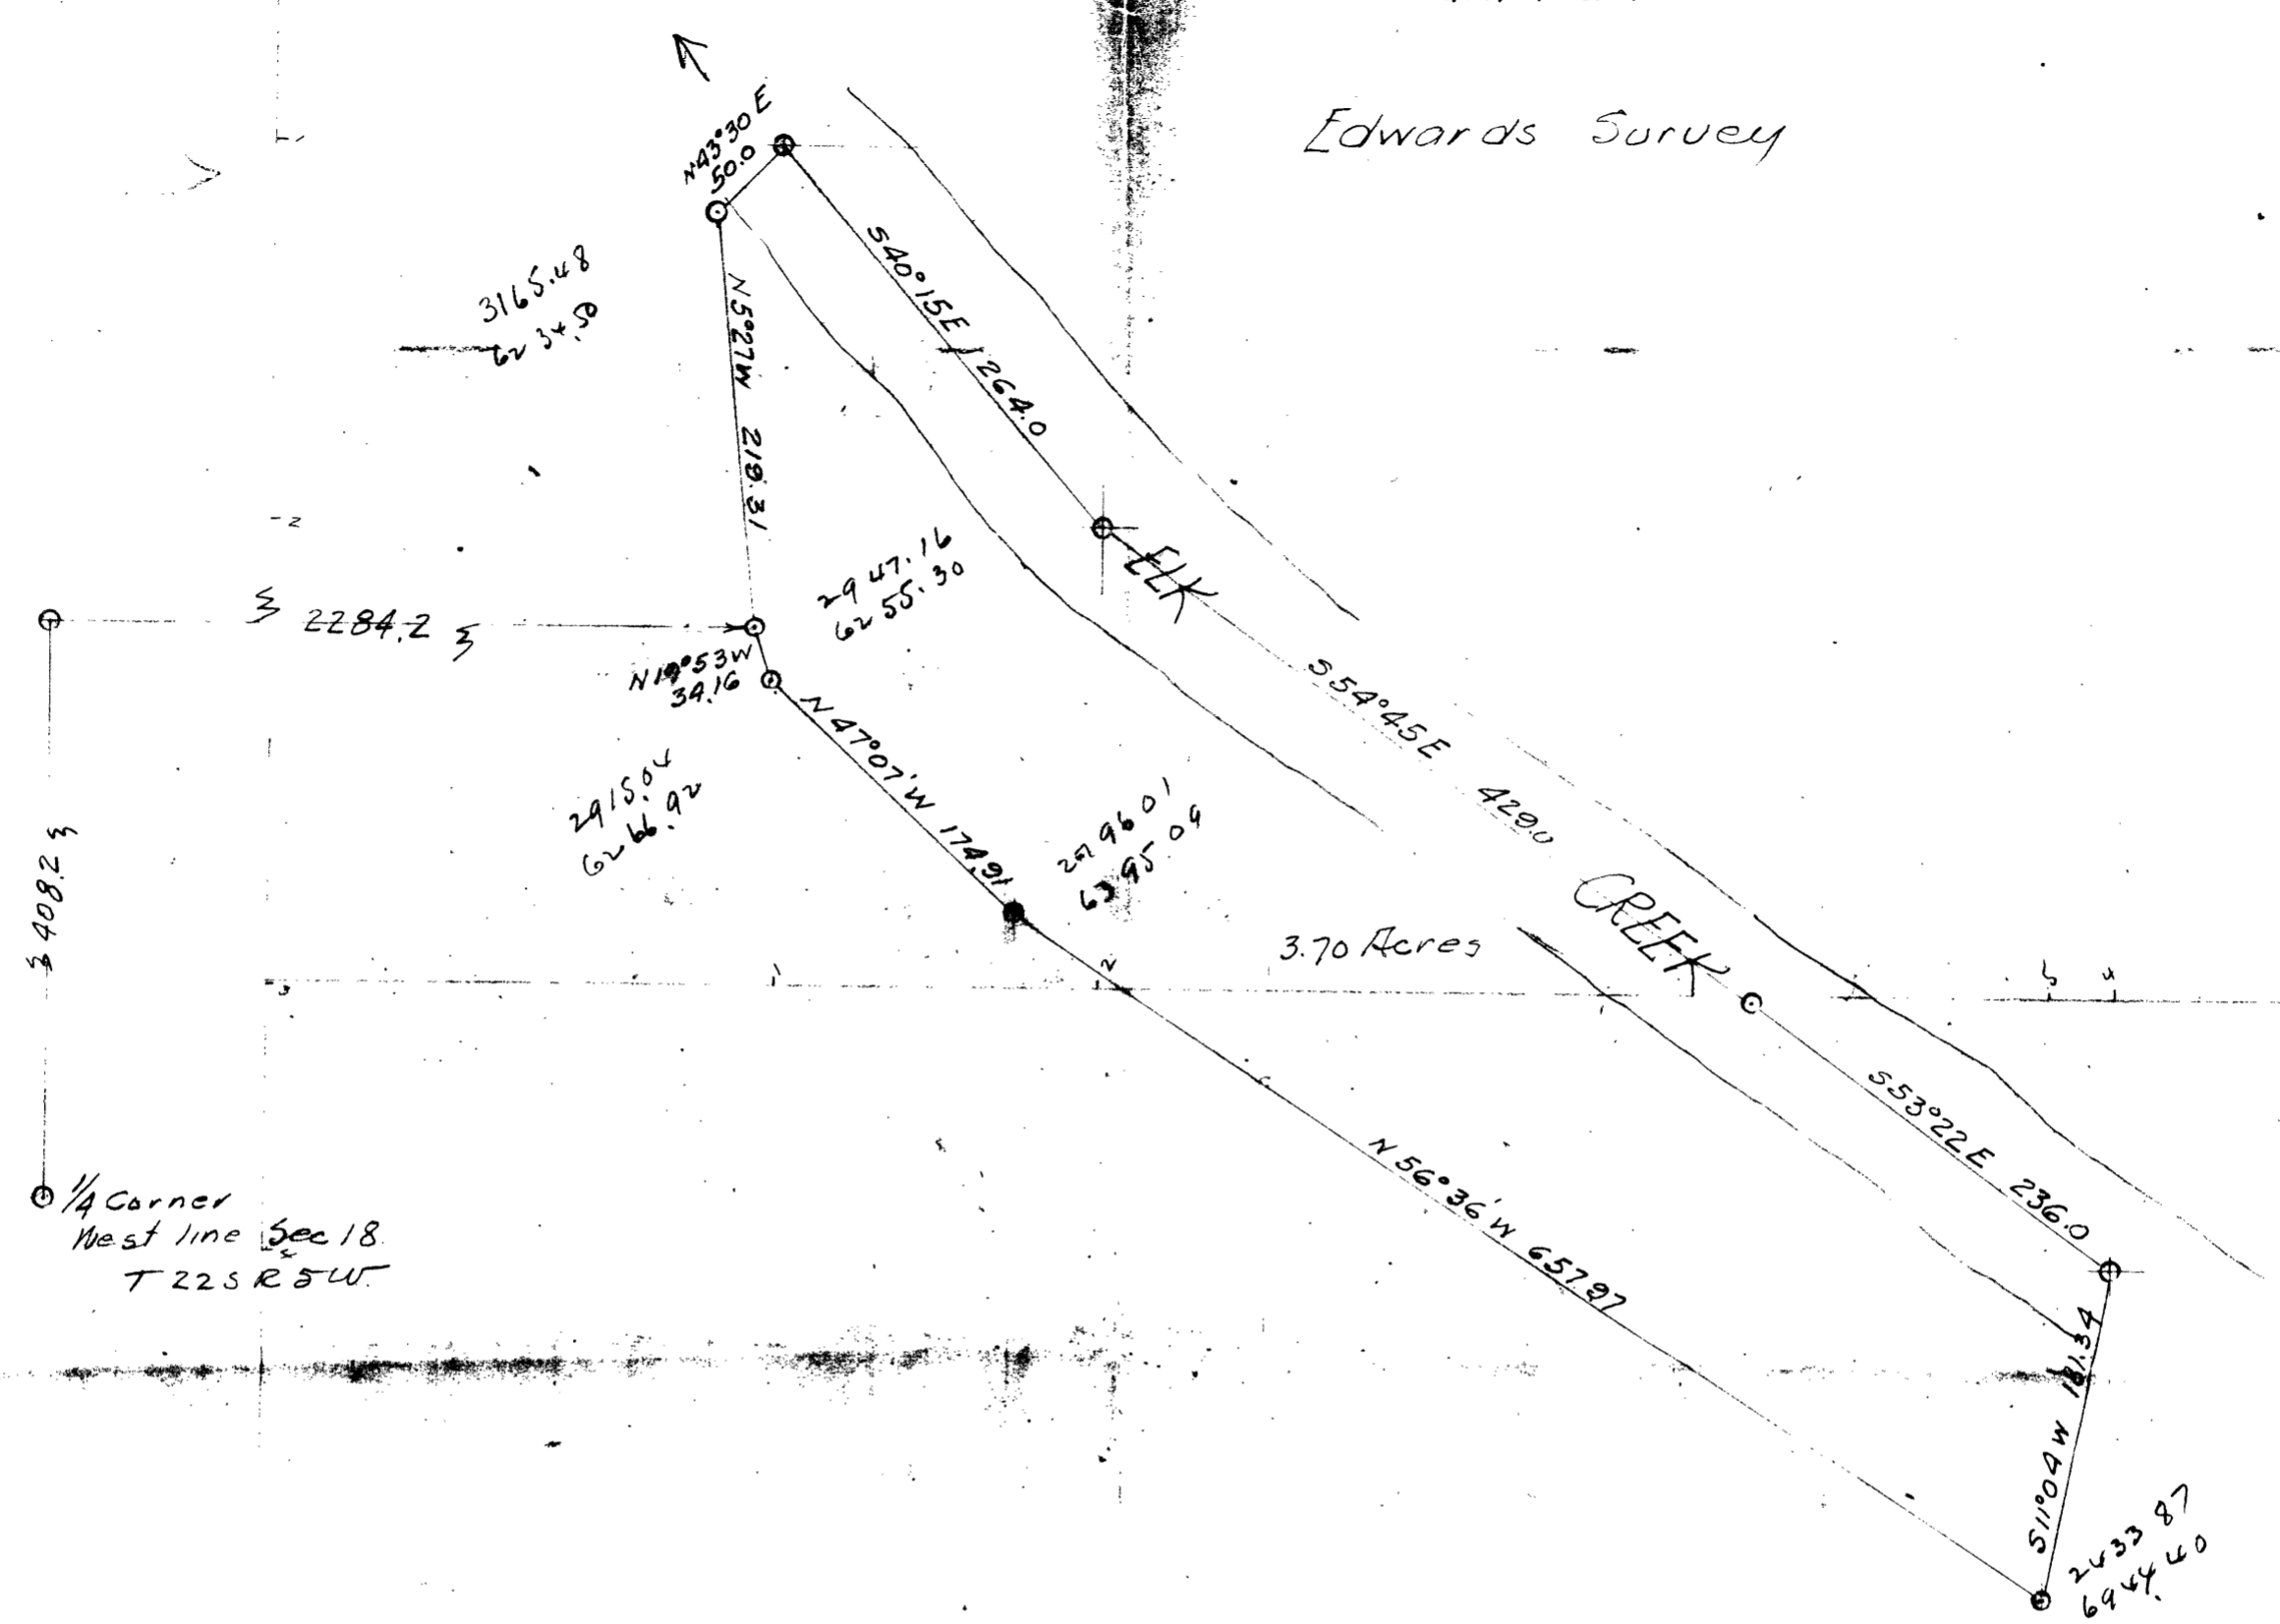

6000-

2000

1830
60
13

CS FILE FOLDER

CONTAINS

MORE

INFORMATION