



E.E. REMINGTON  
SEC. 33, T. 21 S. R. 4 W. W. M.  
DEC. 1950 FRED L. DOW.  
SCALE 1" = 100' REG. ENG.

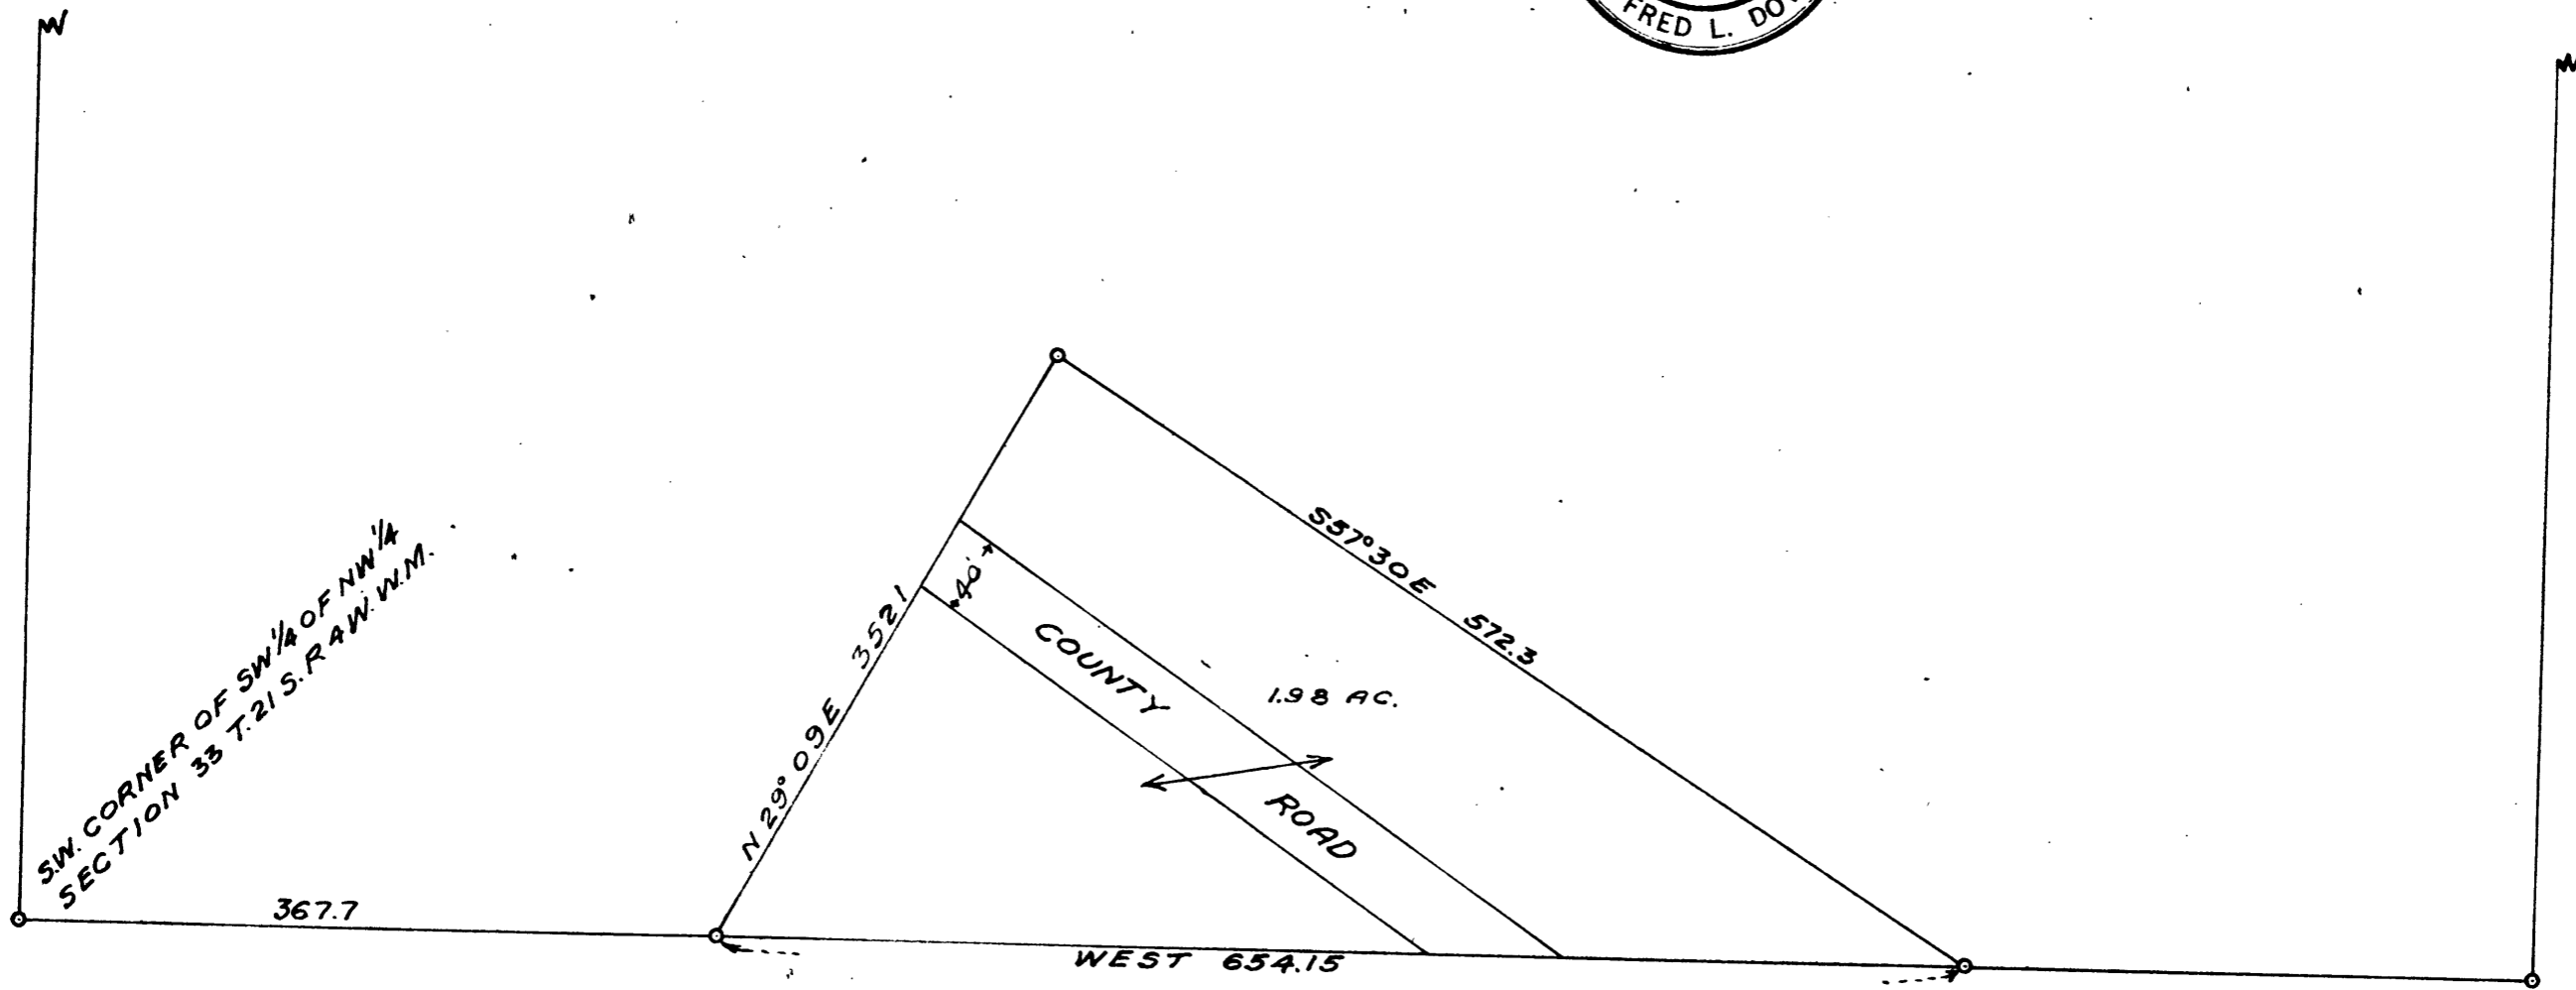



C.S. File No. 40/367

**E.E. REMINGTON  
SEC. 33, T. 21 S. R. 4 W. W. M.  
DEC. 1950 FRED L. DOW.  
SCALE 1"=100' REG. ENG.**

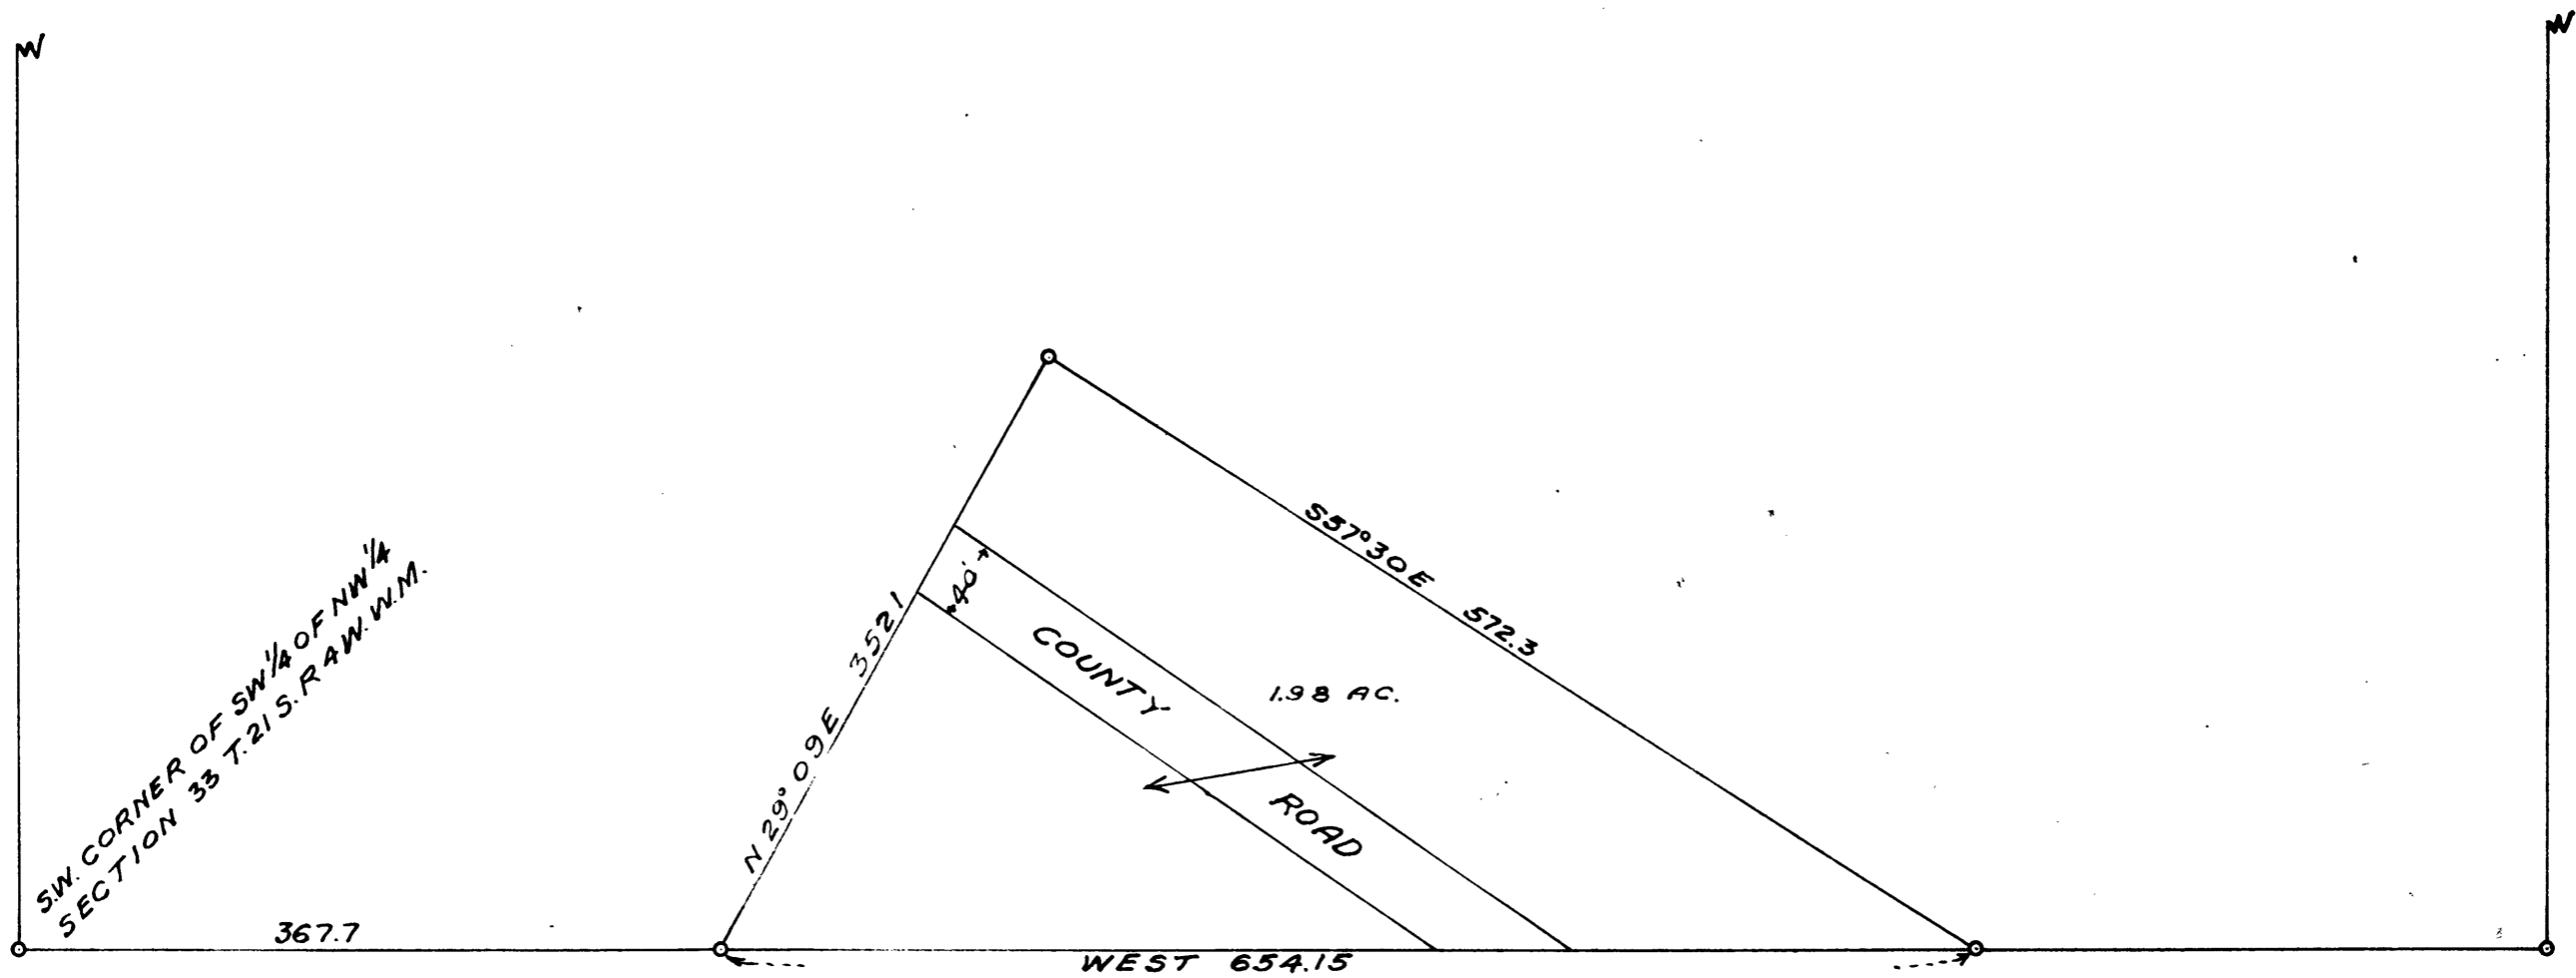

S. File No. 40/367



**E.E. REMINGTON  
SEC. 33, T. 21 S. R. 4 W. W. M.  
DEC. 1950 FRED L. DOW.  
SCALE 1" = 100' REG. ENG.**

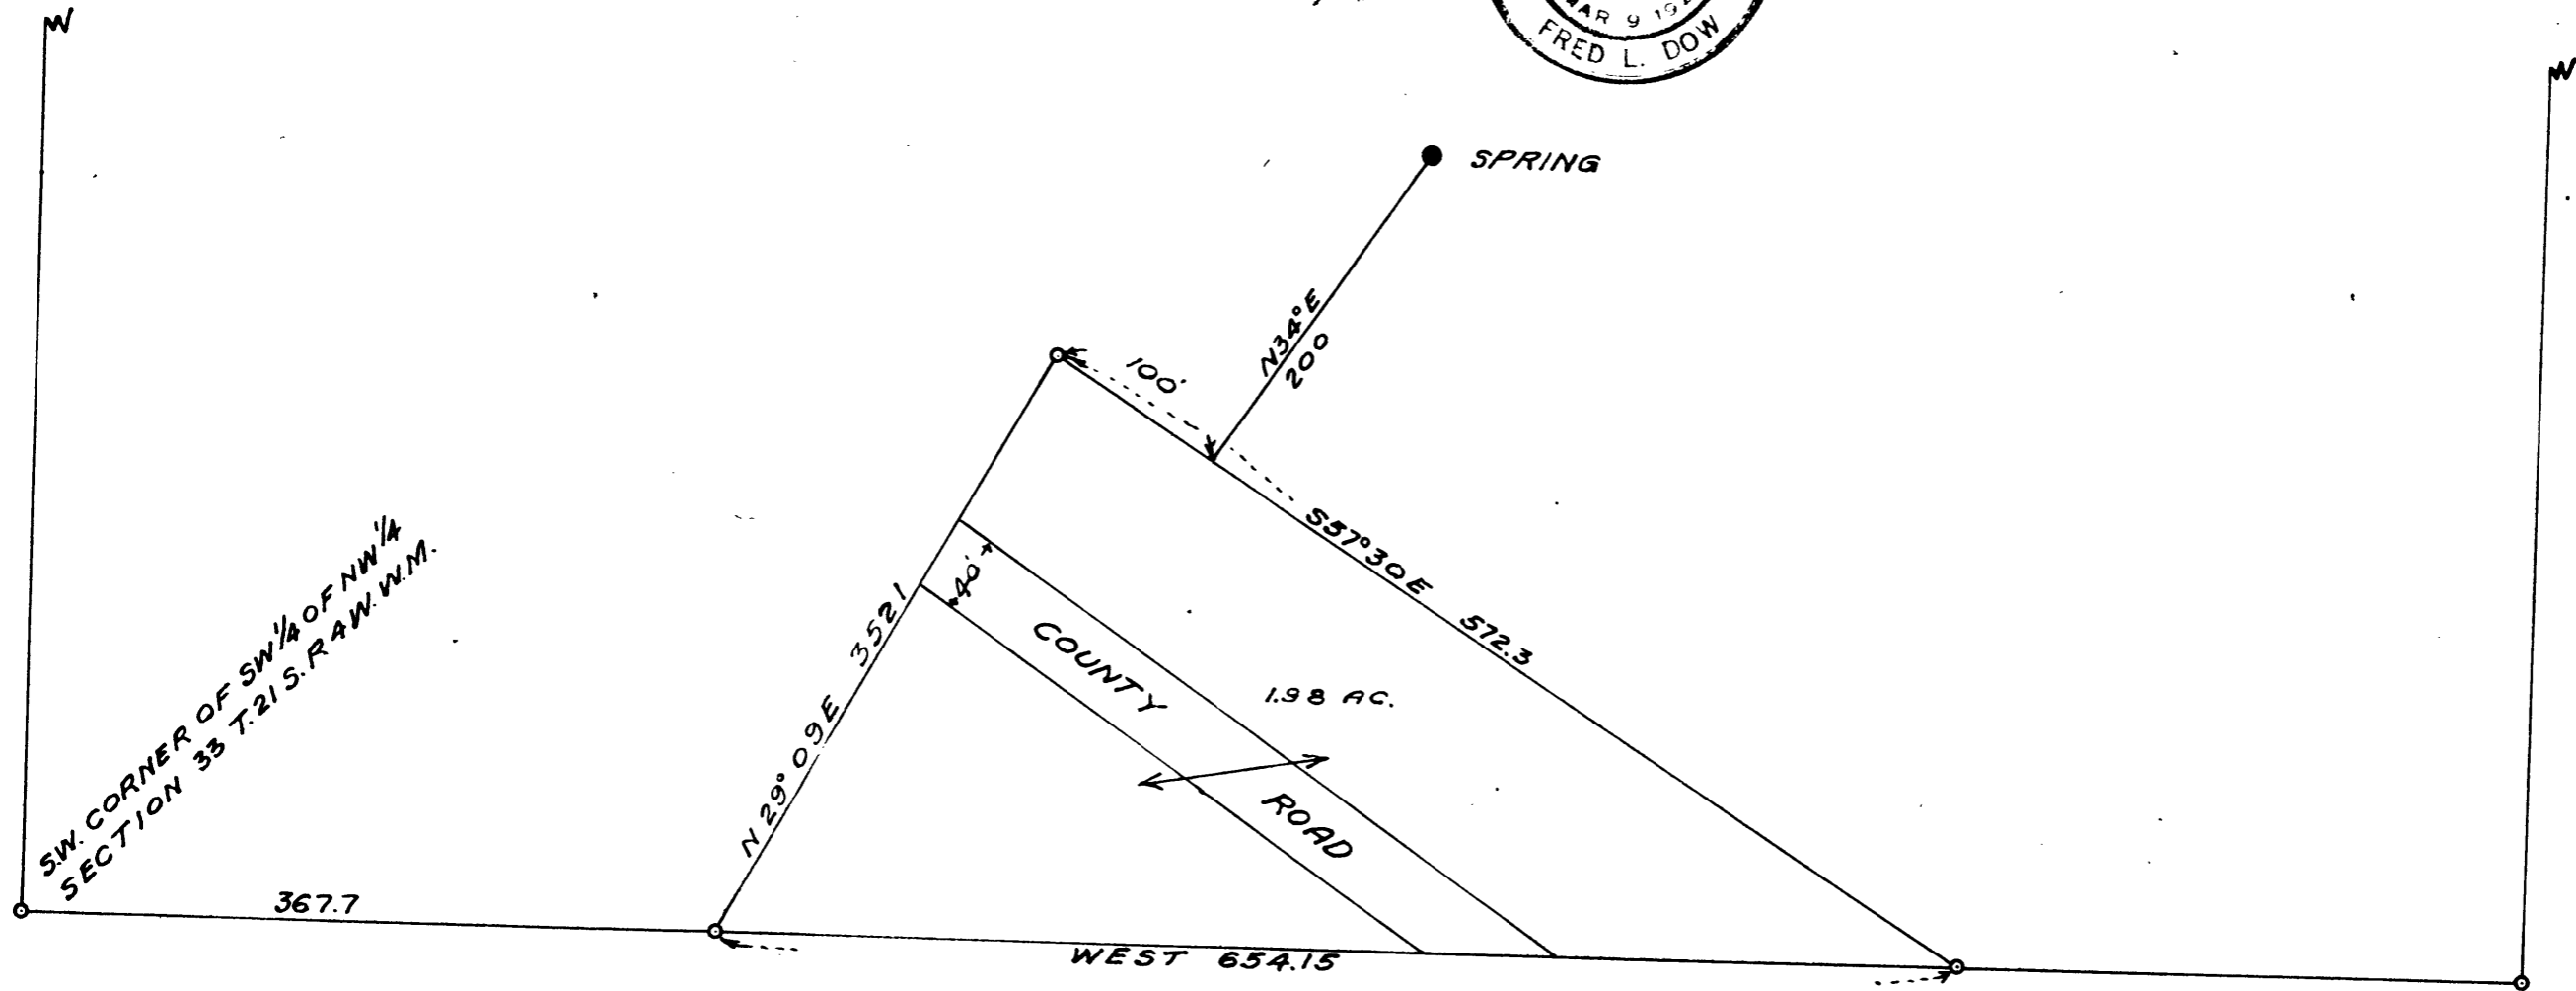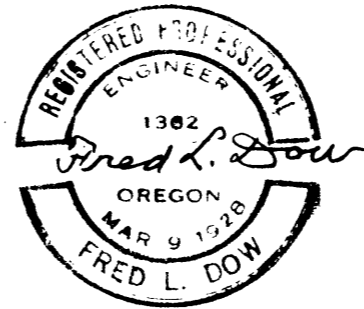

S. File No. 40/367

40/367

**E.E. REMINGTON  
SEC. 33, T. 21 S. R. 4 W. W. M.  
DEC. 1950 FRED L. DOW.  
SCALE 1" = 100' REG. ENG.**

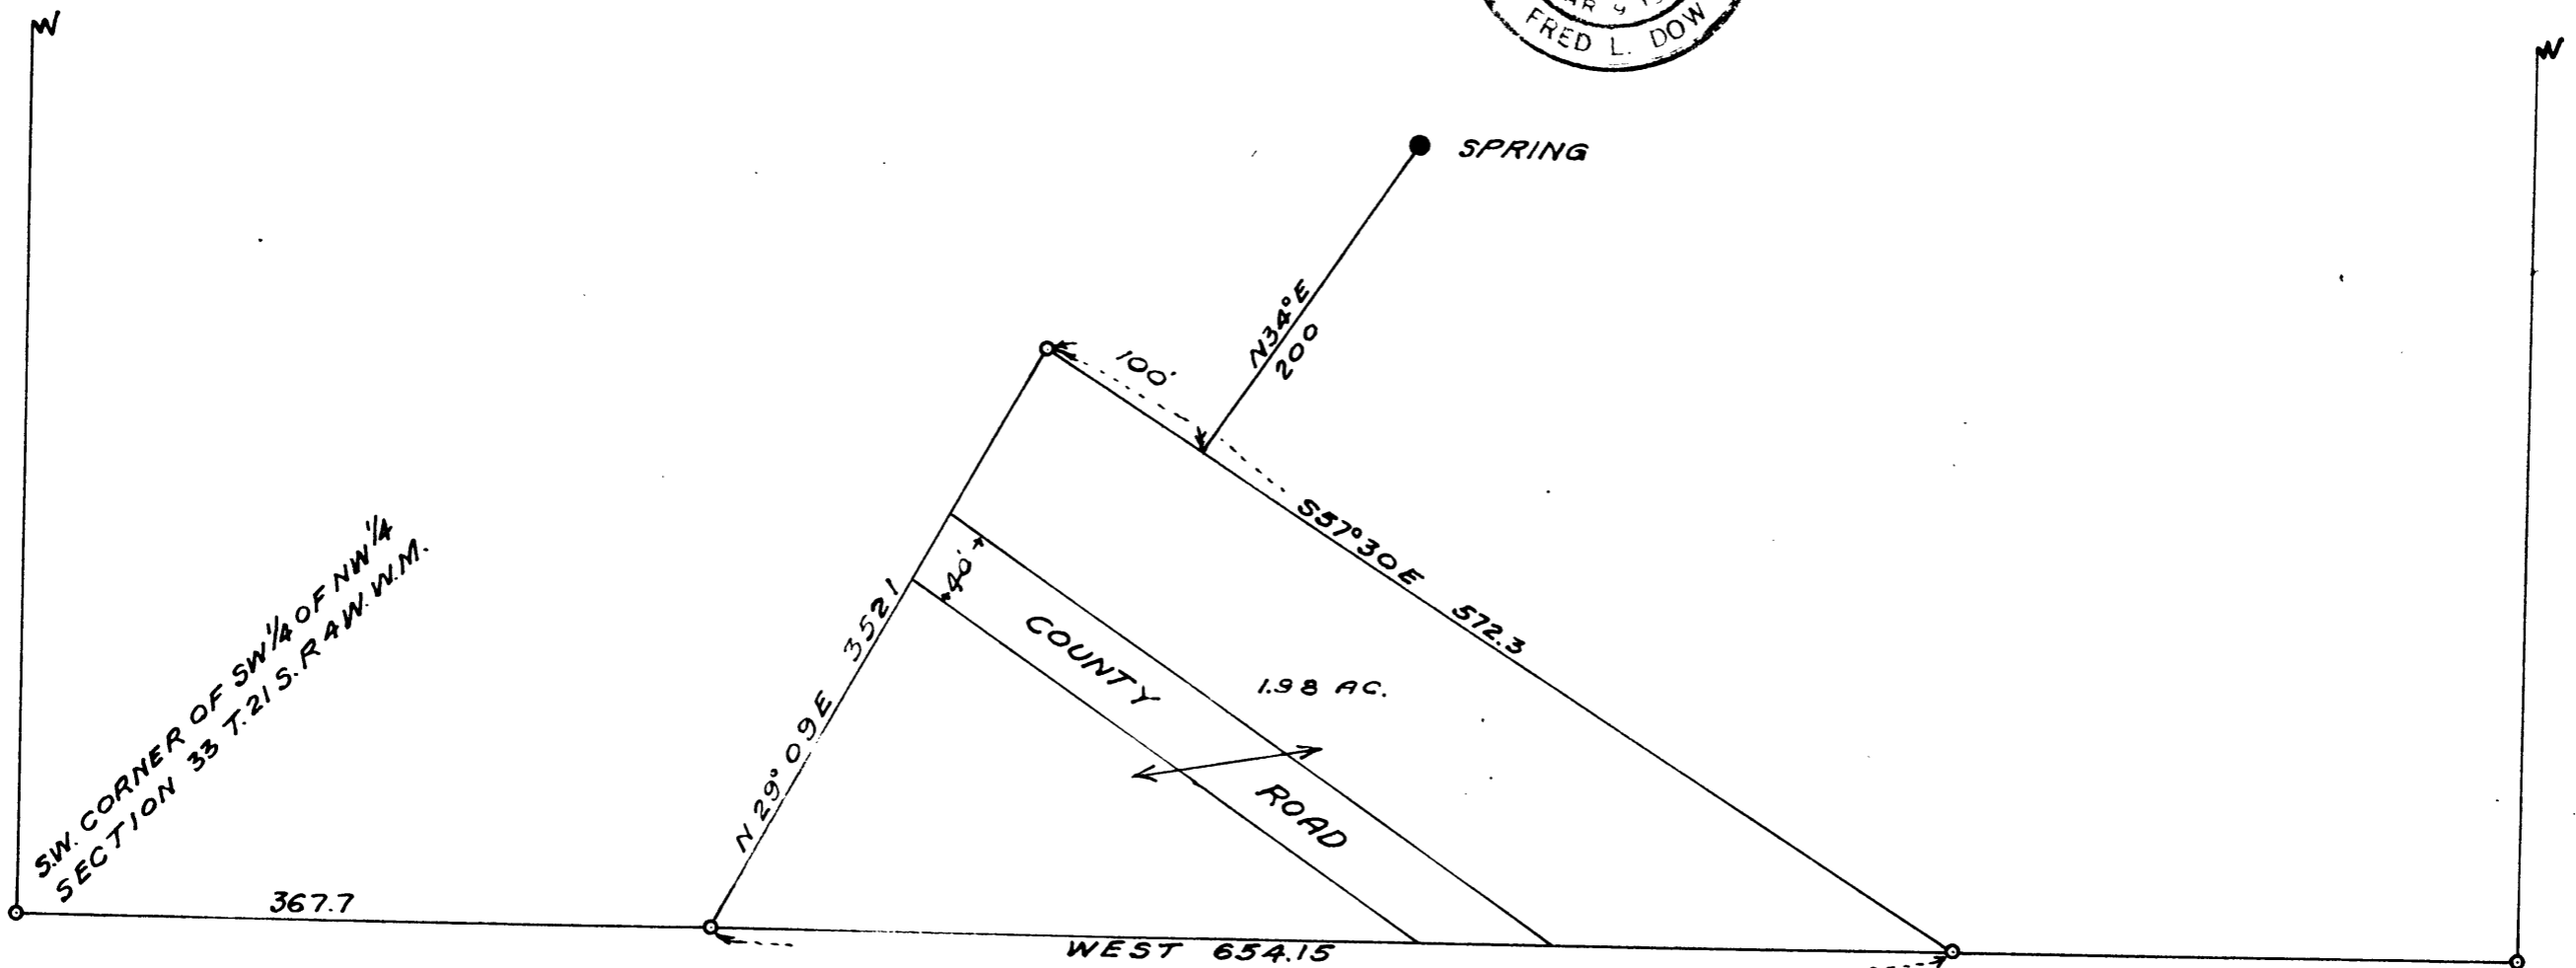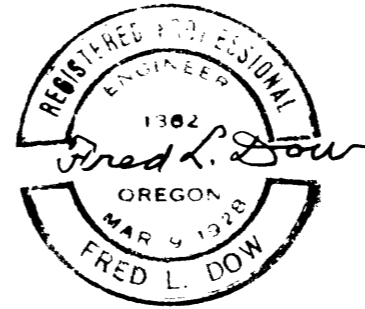

SW CORNER OF SW 1/4 OF NW 1/4  
SECTION 33 T. 21 S. R. 4 W. W. M.

FOR ORIGINAL  
SEE M 12-8

File No. 40/367