
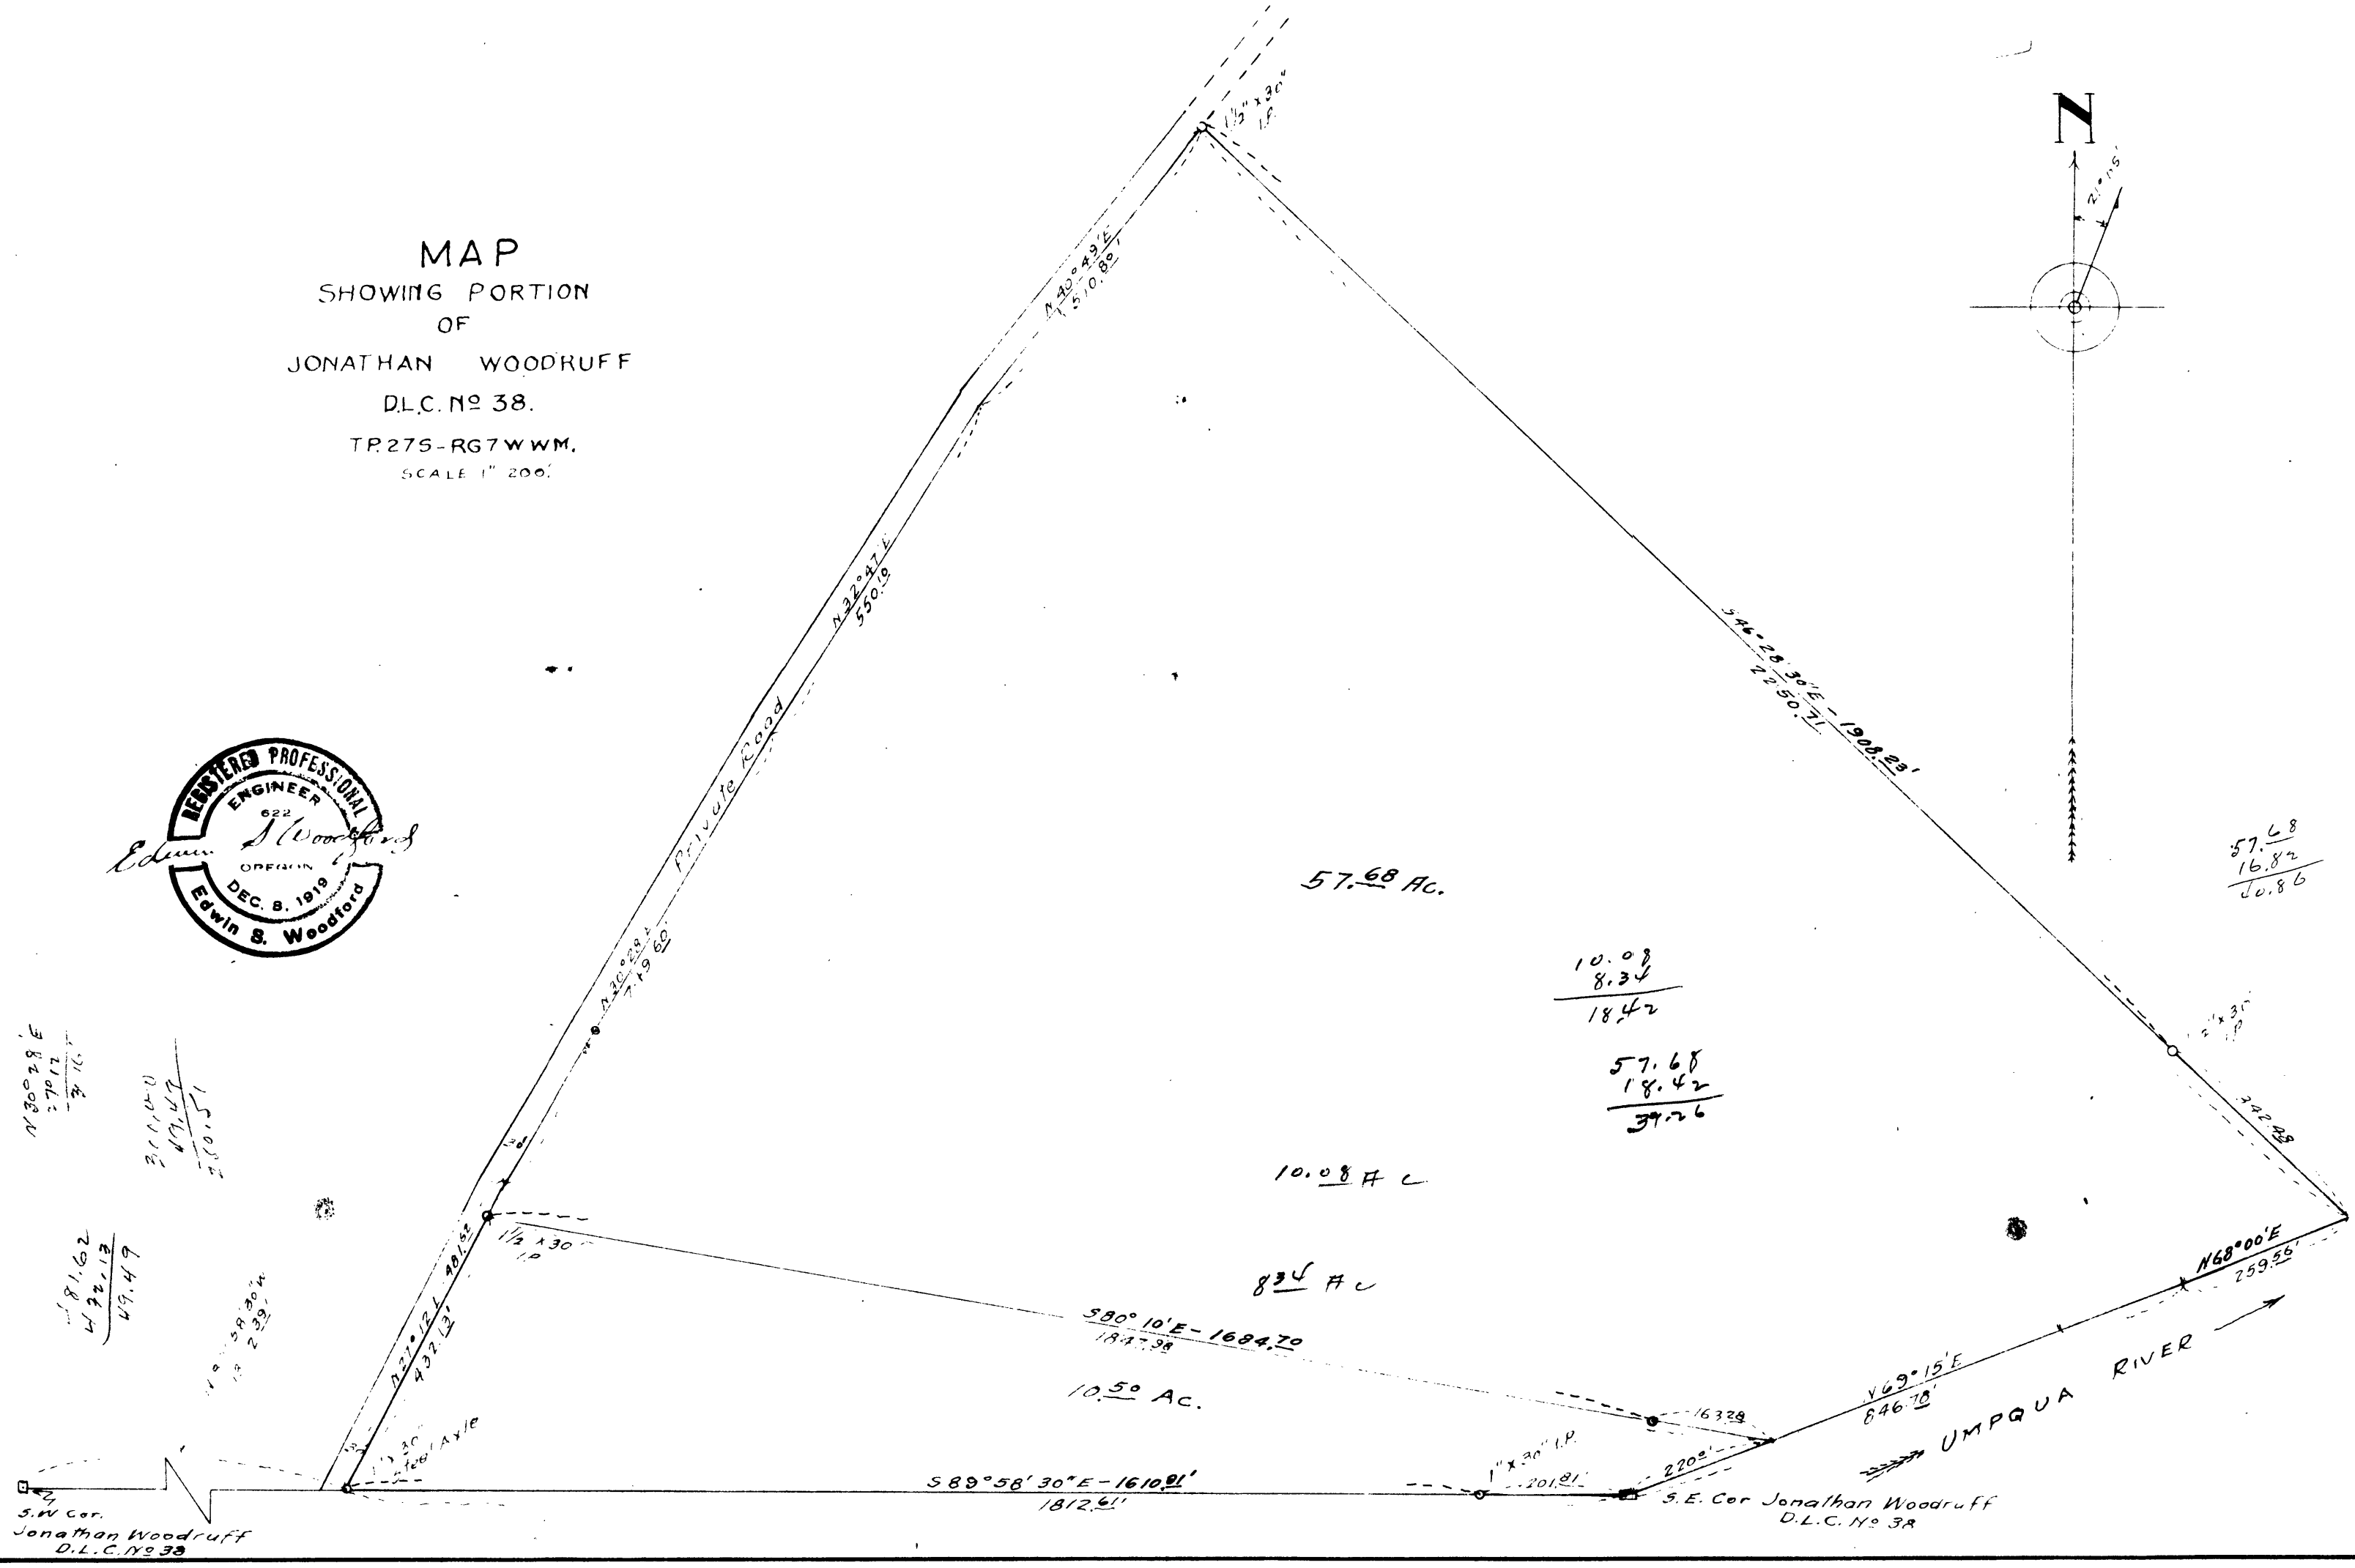
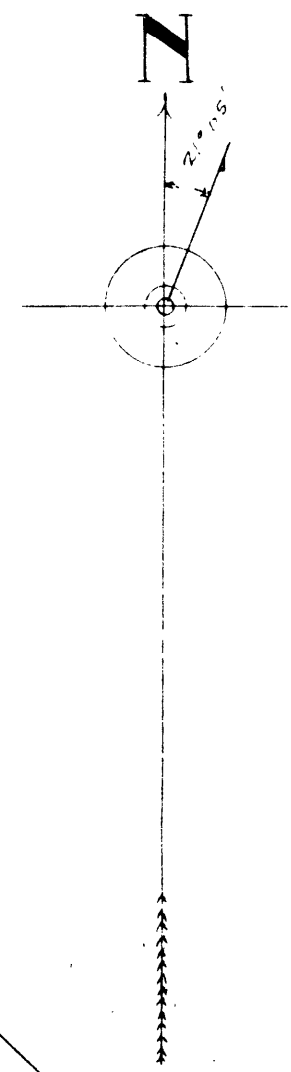


MAP  
 SHOWING PORTION  
 OF  
 JONATHAN WOODRUFF  
 D.L.C. No 38.  
 T.P. 275-RG7 W.W.M.  
 SCALE 1" = 200'

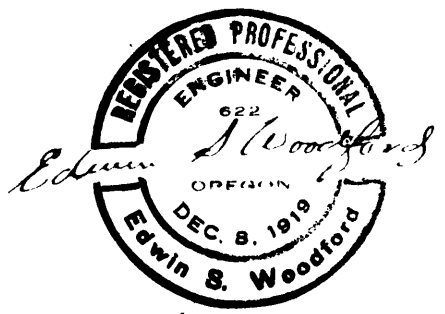

S.W. Cor.  
 Jonathan Woodruff  
 D.L.C. No 38

S.E. Cor Jonathan Woodruff  
 D.L.C. No 38

CS FILE FOLDER

CONTAINS

MORE

INFORMATION