



COUNTY SURVEYORS FILE DATA  
DO NOT REMOVE FROM OFFICE

FILED  
RECEIVED

JUN 3 1951

COUNTY SURVEYOR  
COLLIER COUNTY, FLA.

C.S. 40/463-2

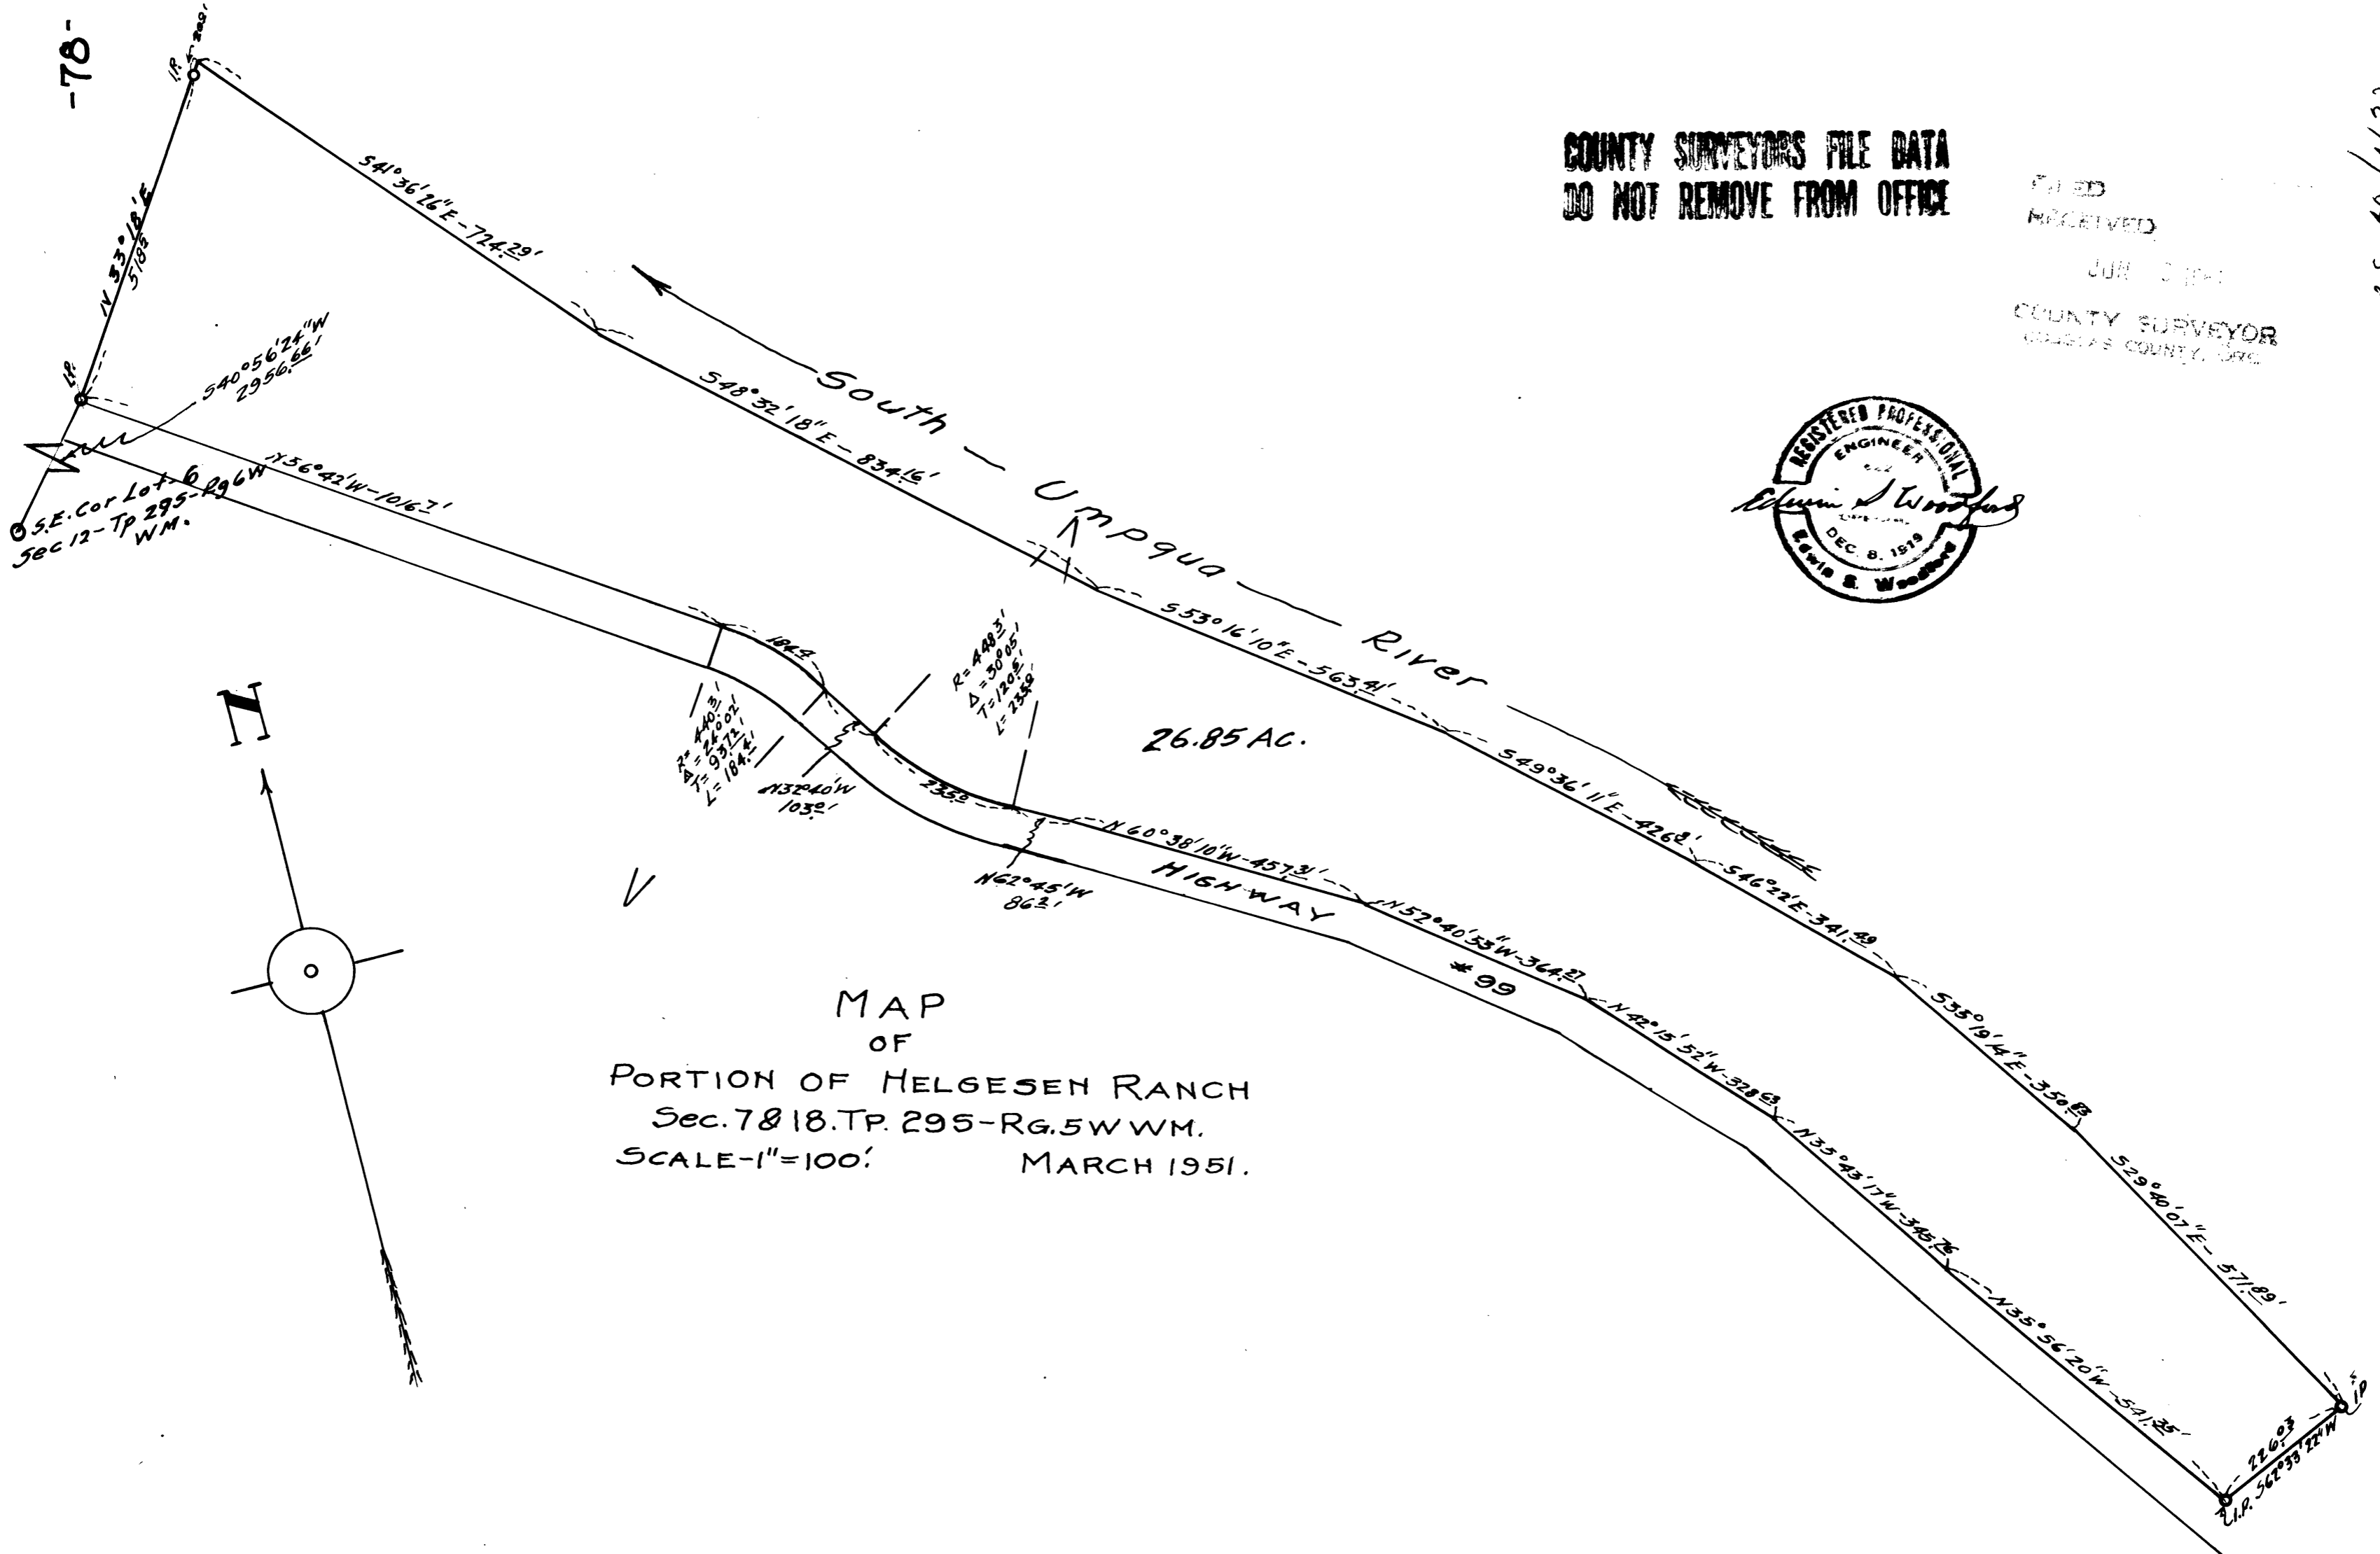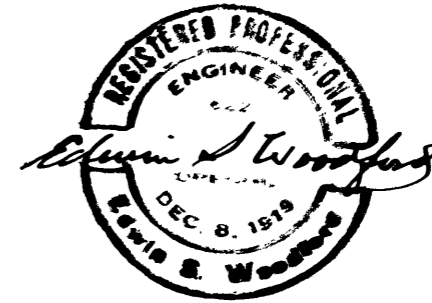

SE. Cor Lot 6  
Sec 12 - Tp 295 - R 96 W  
WM.

MAP  
OF  
PORTION OF HELGESEN RANCH  
Sec. 7 & 18, TP. 295 - R. 5 W WM.  
SCALE - 1" = 100'  
MARCH 1951.

CS FILE FOLDER

CONTAINS

MORE

INFORMATION