




INSERT - CEDAR VALE PLAT

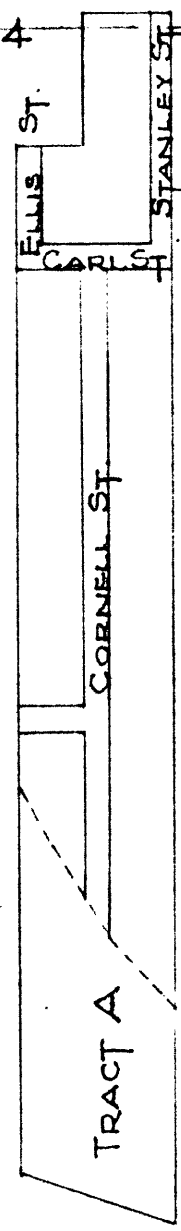

J. LEHNHARR CL. 52

N.W. Cor. D.L.C. 65

N.E. Cor. D.L.C. 52

DIFF. IN TIES TO N.W. COR.
CL. 65 & S.E. COR. CL. 52

HOBBER AVE.
OAK KNOLL PLAT

EVANS AVE.
HUCREST PLAT
ALMOND AVE.

DEDDING AVE.

HOLLY AVE.

GARDEN HOMES PLAT

STRINGER PLAT

S.W. Cor. D.L.C. 65

I. JONES CL. 65

SOUTH

UMPQUA

RIVER

CALKINS ROAD AREA

SCALE: 1" = 300'	DATE:	SHEET	OF
DES. DR. TR. CK.	CORNELL, HOWLAND, HAYES & MERRYFIELD CONSULTING ENGINEERS CORVALLIS, OREGON		DWG. NO. C

SEE INSERT ABOVE

e.s. 40/7642