



YONCALLA LUMBER COMPANY
 YONCALLA OREGON
 MAP OF
 EXISTING AND PROPOSED LOG POND
 MAY 1952 FRED L. DOW
 CIVIL ENG.

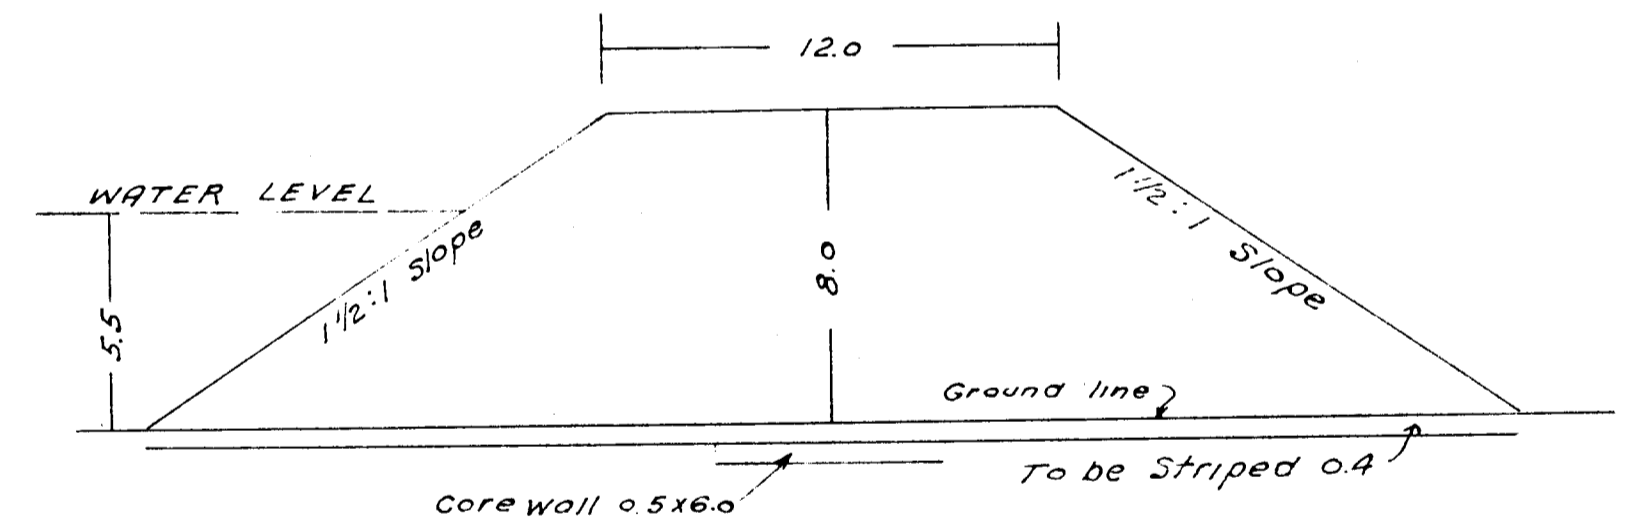

SECTION 3 T. 23 S. R. 5 W.

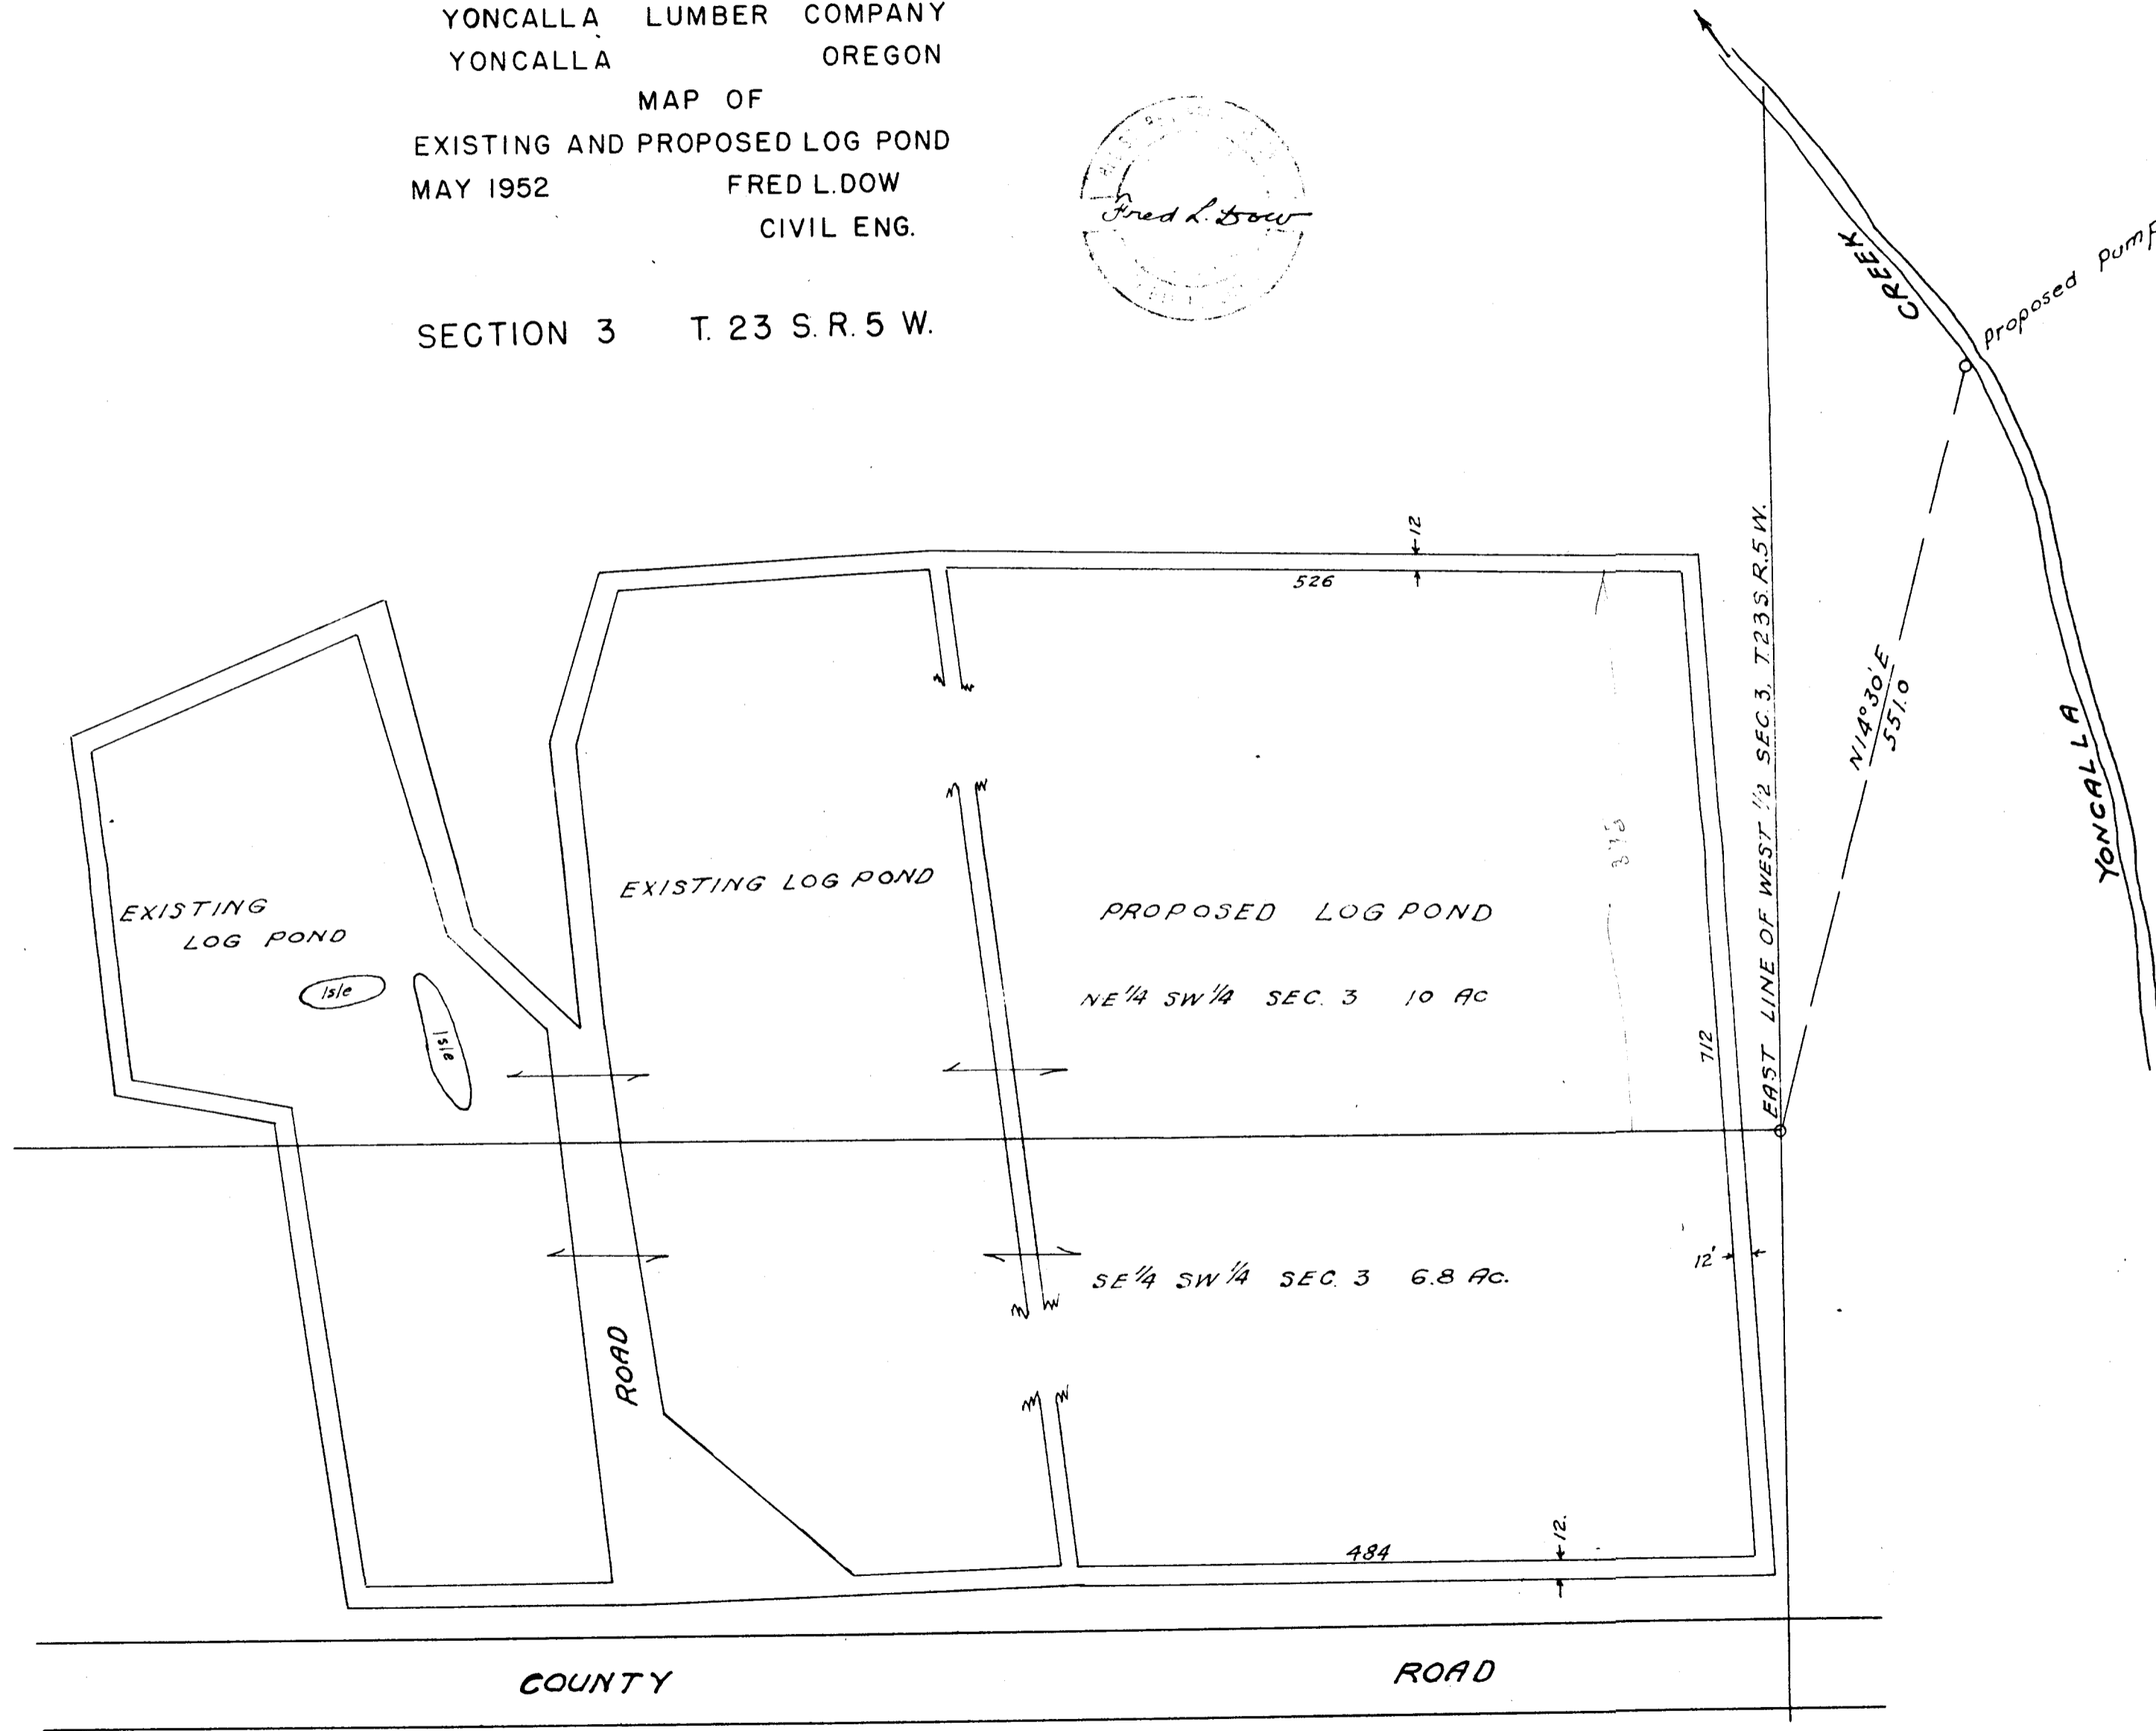

TYPICAL DYKE SECTION

55.00
 3 3/4
 57