


25-111W
M11-22

FO 3/4 IP ON HIGH BANK
OF RIVER AND WEST LINE
OF WYATT PROPERTY

FO 3/4 IRON PIPE
OF RIVER AND WEST LINE
OF WYATT PROPERTY

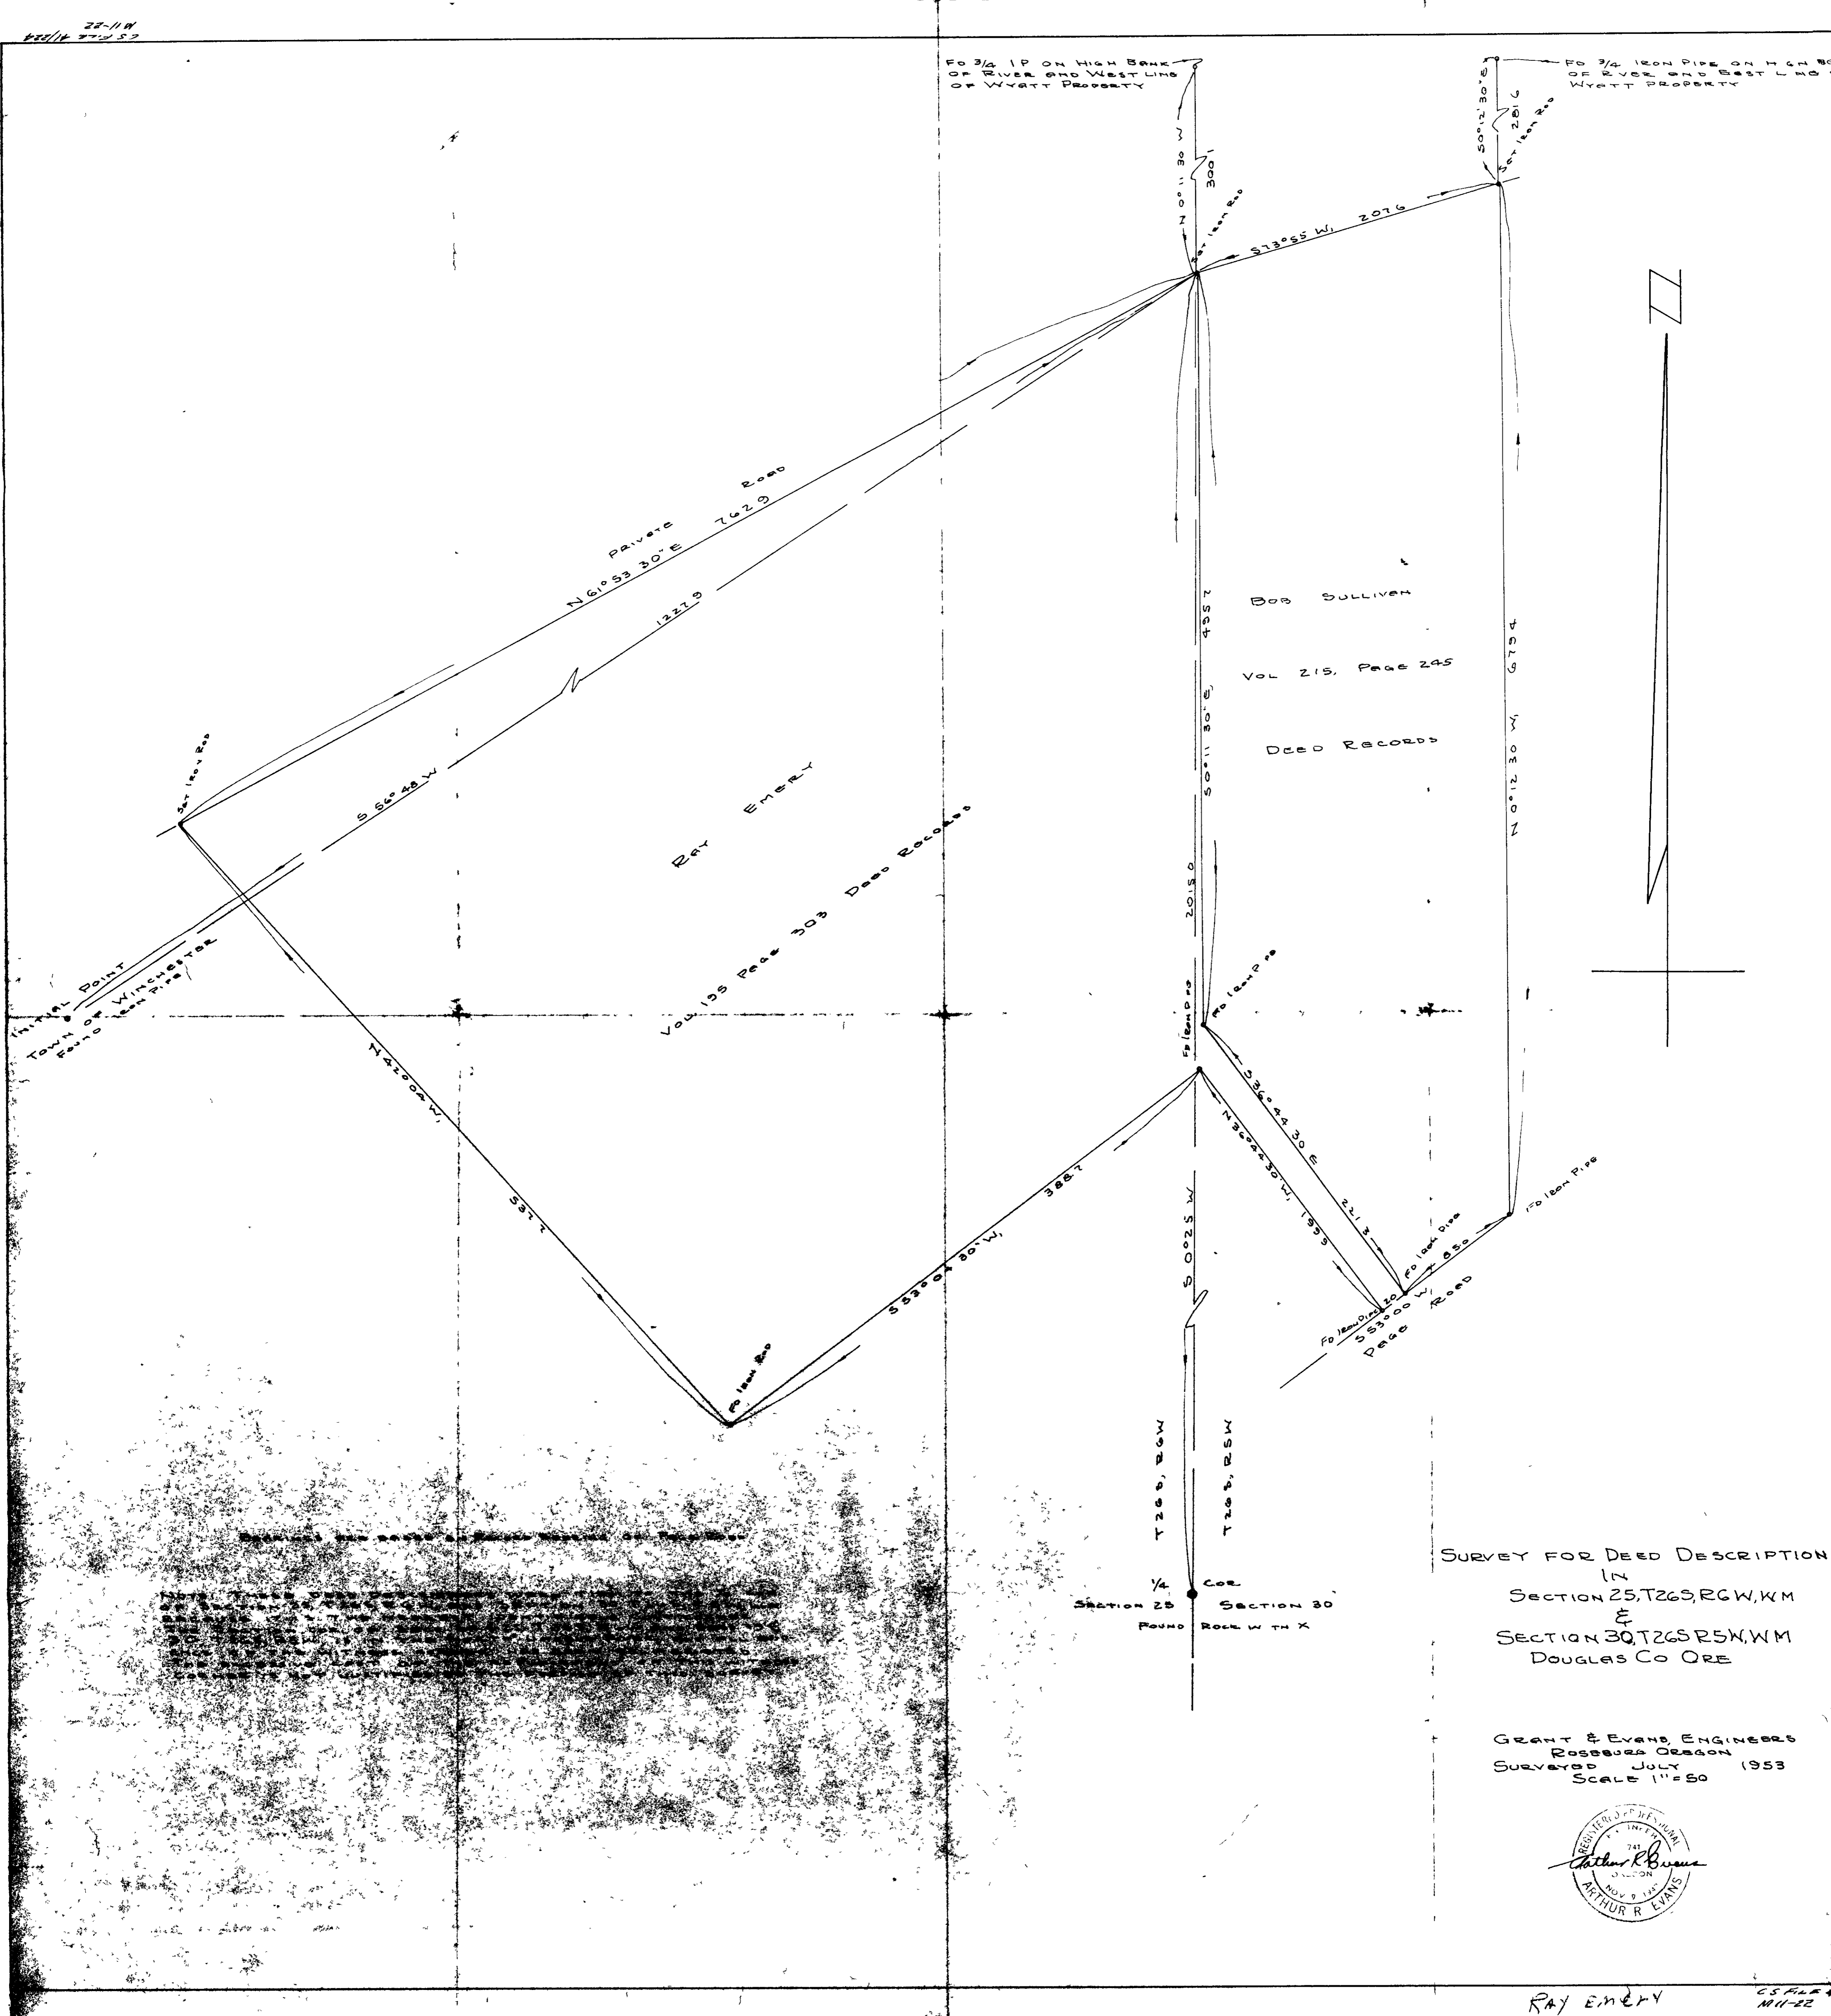

BOB SULLIVAN
VOL 215, Page 245
DEED RECORDS

RAY EMERY
Vol 195 Page 303 Deed Records

SURVEY FOR DEED DESCRIPTION
IN
SECTION 25, T26S, R6W, WM
&
SECTION 30, T26S, R5W, WM
DOUGLAS CO ORE

GRANT & EVANS, ENGINEERS
ROOSEVELT OREGON
SURVEYED JULY 1953
SCALE 1"=50'



RAY EMERY

25-111W
M11-22