
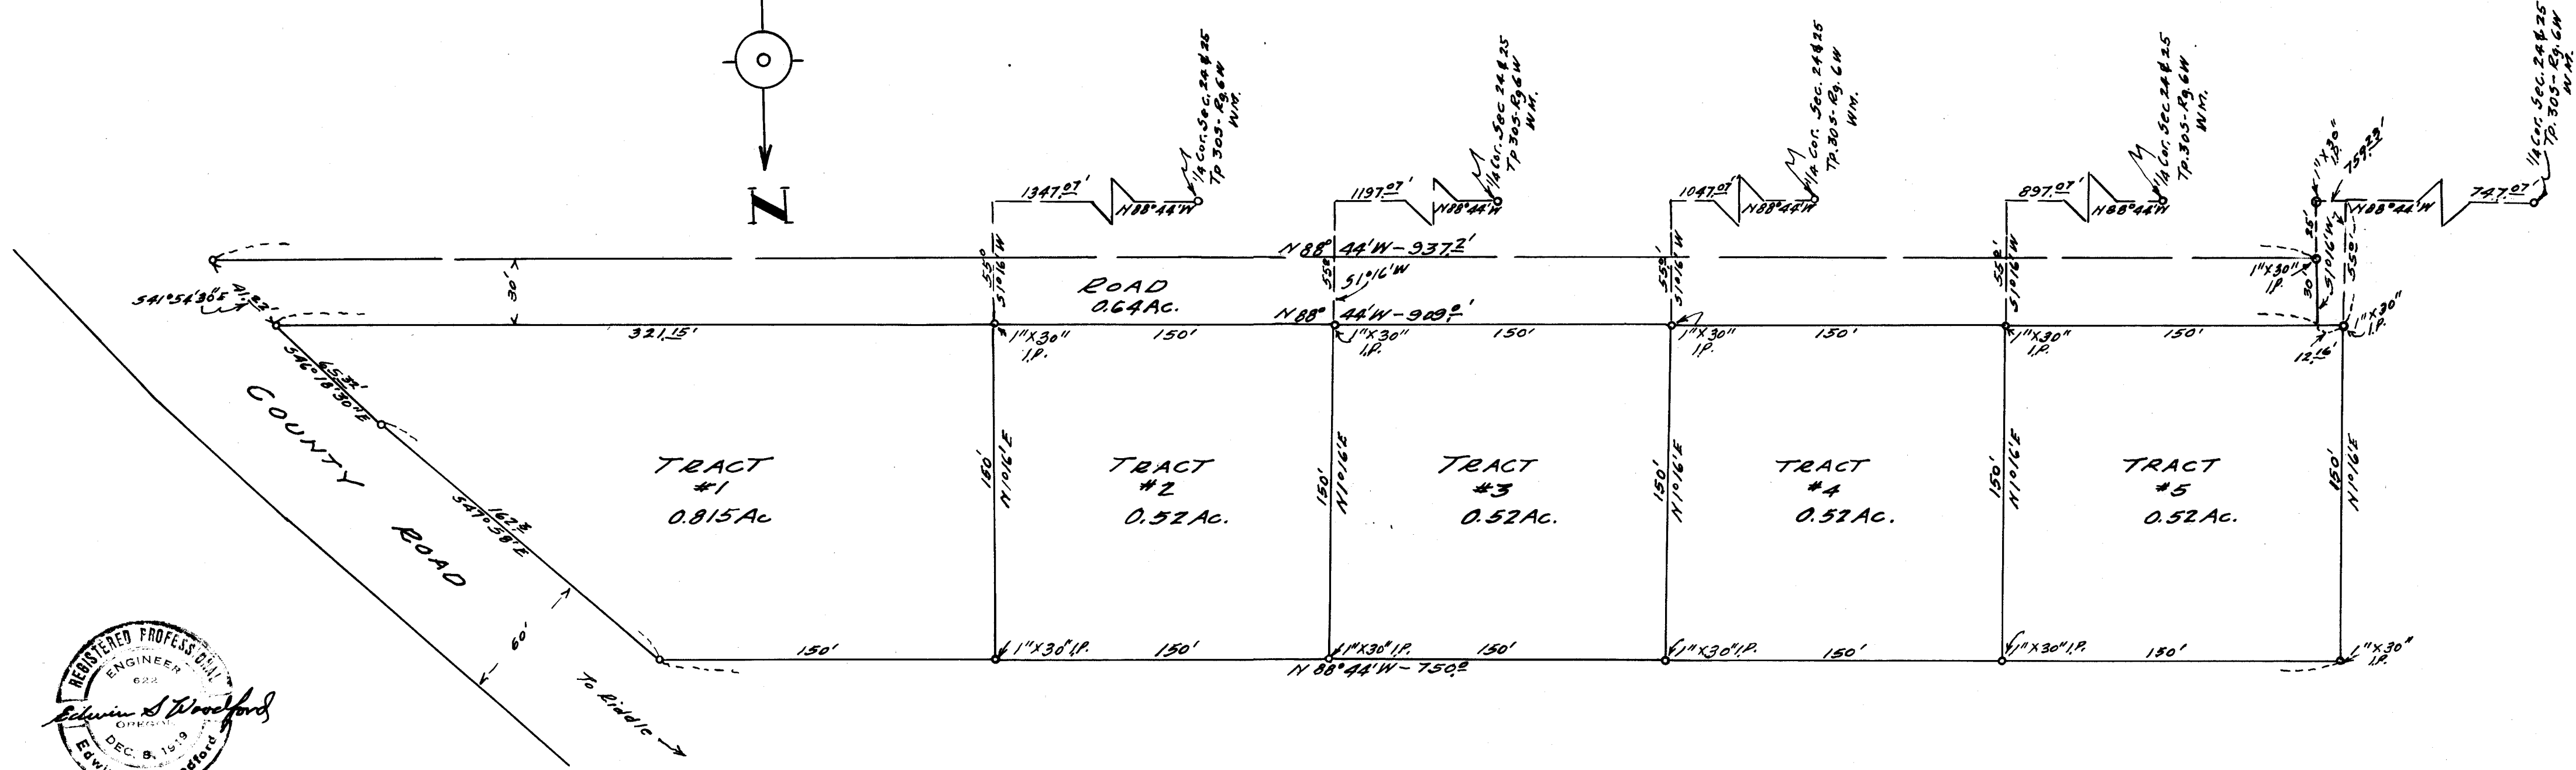


FILED  
RECEIVED

JAN 18 1956

COUNTY SURVEYOR  
DOUGLAS COUNTY

**MAP**  
SHOWING  
**ACREAGE TRACTS**  
IN  
**SECTION 24-Tp.30S R9.6W WM.**  
Scale-1"=50' August 1953.

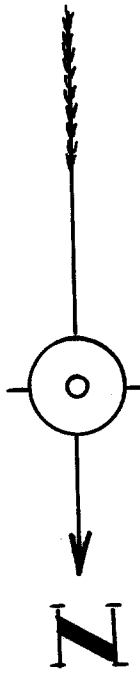

**COUNTY SURVEYORS FILE DATA  
DO NOT REMOVE FROM OFFICE**

CS FILE FOLDER

CONTAINS

MORE

INFORMATION