


COUNTY SURVEYING THE BOUNDARIES
DO NOT DEPEND FROM OTHER

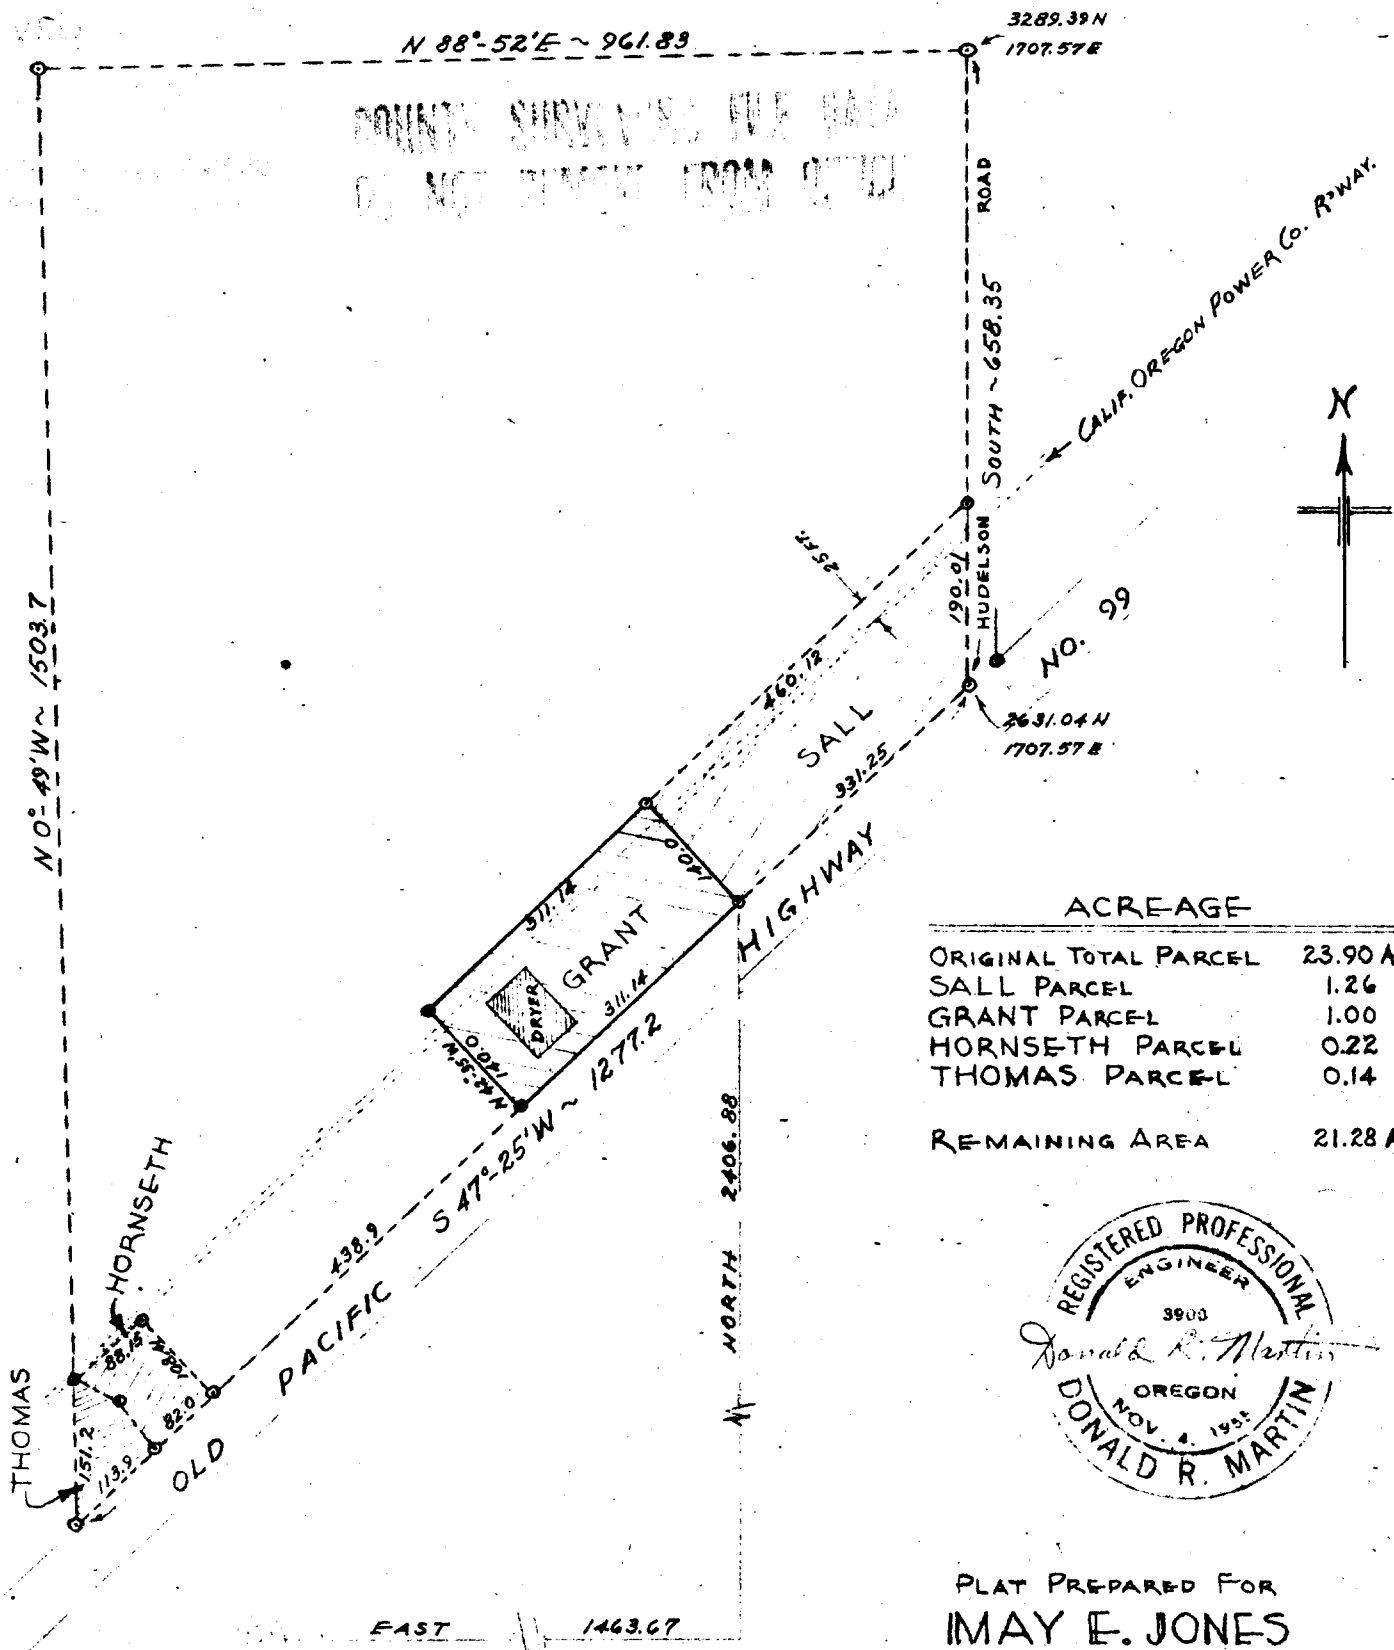

ACREAGE	
ORIGINAL TOTAL PARCEL	23.90 ACRES
SALL PARCEL	1.26
GRANT PARCEL	1.00
HORNSETH PARCEL	0.22
THOMAS PARCEL	0.14
REMAINING AREA	21.28 ACRES



SW CORNER
HENRY ADAMS D.L.C. No. 42

PLAT PREPARED FOR
MAY E. JONES
MYRTLE CREEK, OREGON

SEC. 33 T29S R5W W.M. DOUGLAS COUNTY, OREGON
 JUNE 1958
 SCALE: 1 IN. = 200 FT.
 MARTIN ENGINEERING SERVICE - MYRTLE CREEK