


Map of the  
TOWNSITE OF  
**WINCHESTER BAY.**

AND VICINITY  
DOUGLAS COUNTY,  
OREGON.

Scale 200 ft. = 1 inch.

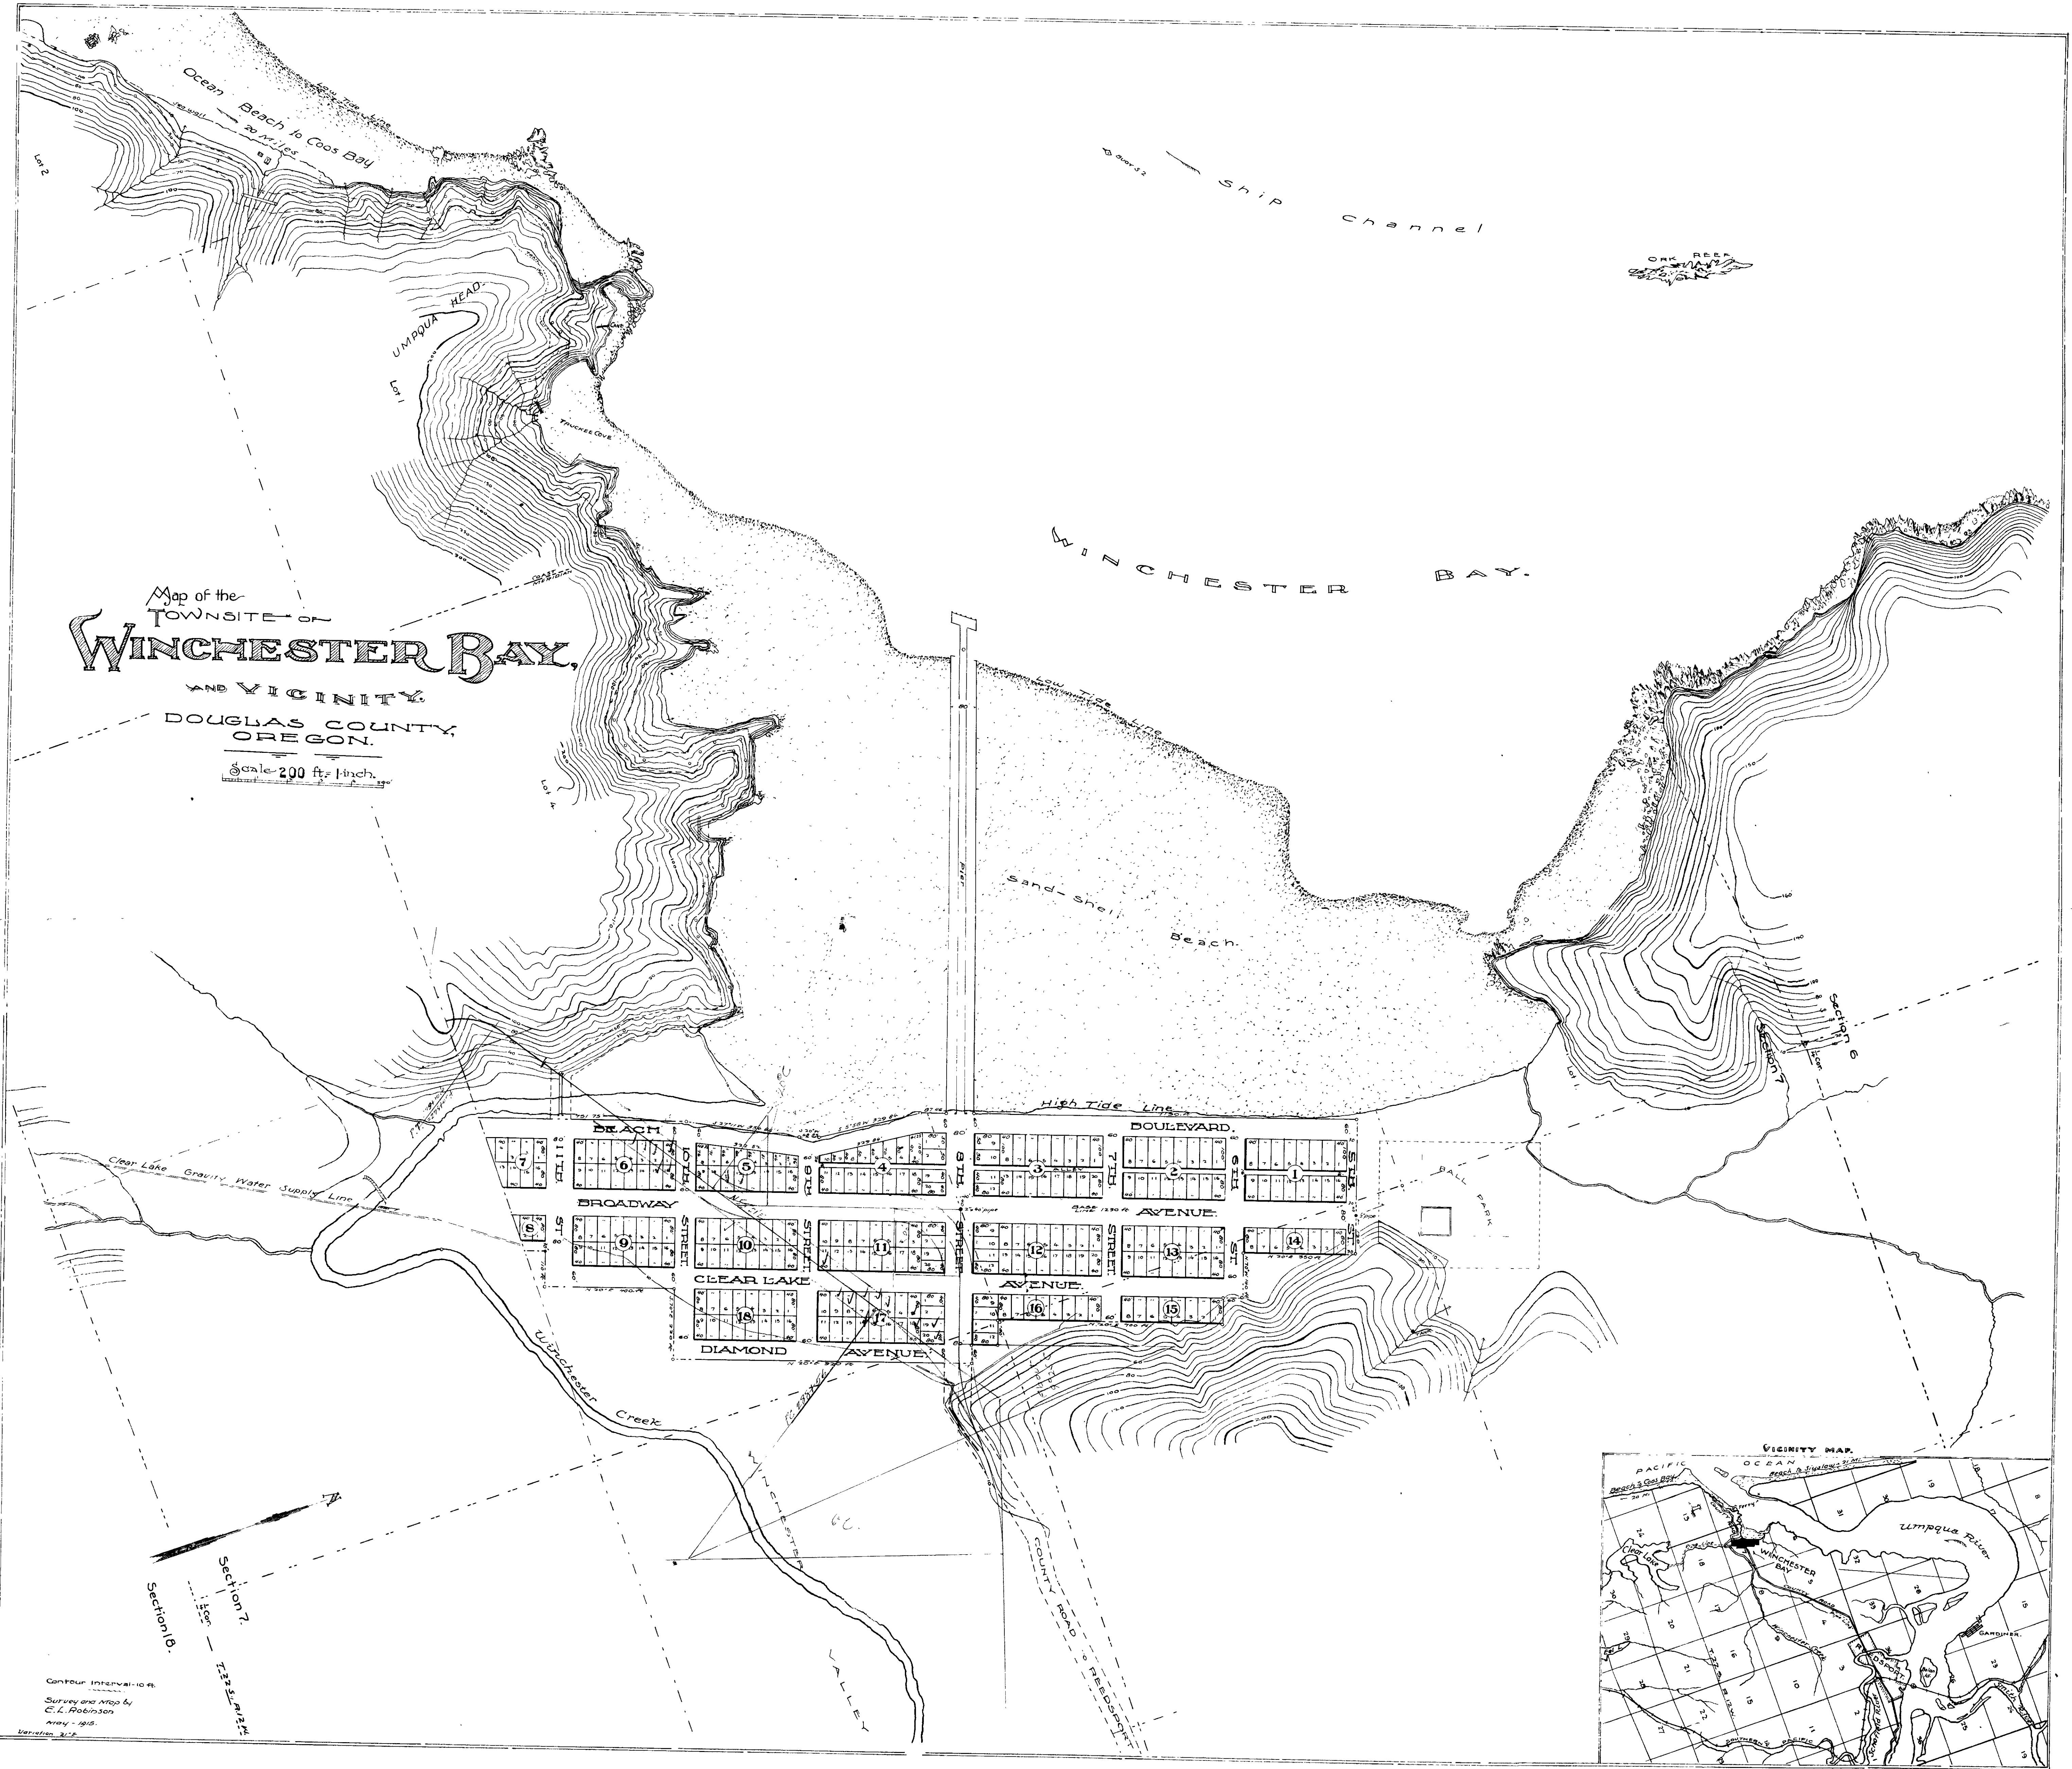

Section 7  
Section 10

Contour Interval 10 ft.  
Survey and Map by  
C. L. Robinson  
May 1915.

