


1/4 Sec. Cor
21
28

Sec. Cor
21 22
28 27

3/4" Iron Pipe set by A. Boyer
Dep. Co. Surveyor Jan 1939
1/2 way between Sec Cor & 1/4 Cor

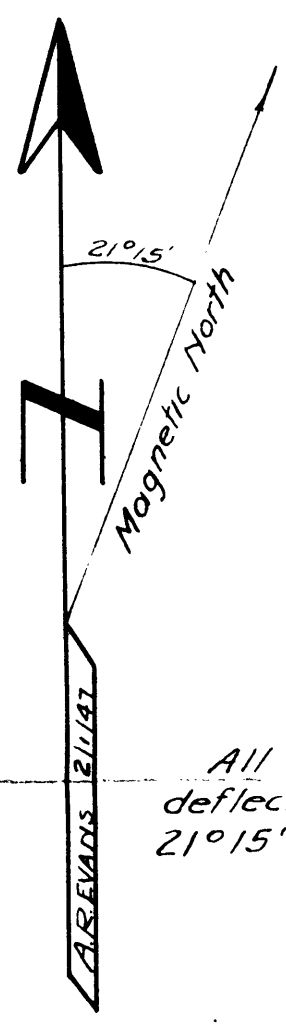

All angles turned by
deflection. Assumed Variation
21° 15'

E Road to NE 1/4 NE 1/4
Sec 28 T28S R5W

Iron Bolt
568° 51' W 153.8

Iron Bar
568° 17' W 176.2

Iron Bolt
N 1° 30' E 333.82

West Boundary L.B. Atterbury Property N 01° 30' E 1312.6

L.B. ATTERBURY

ROAD

HOUSE
568° W 331'

**COUNTY SURVEYOR'S OFFICE
DOUGLAS COUNTY OREGON**

**SURVEY OF WEST BOUNDARY
L.B. ATTERBURY PROPERTY IN
NE 1/4 NE 1/4 SECTION 28, T28S, R5W. W.M.**

**BEN B IRVING COUNTY SURVEYOR
SURVEYED JAN. 24 1947 BY
N.E. RICHARDSON DEPUTY
SCALE 1" = 100'**

N.E. Richardson

Iron Bar set by A. Boyer
Dep. Co. Surveyor, Jan 1939
from reference, Survey 1893