


NOTE: - BEARINGS SHOWN ARE BASED ON THE BEARING OF $585^{\circ}20'W$ ON THE E OF THIRD ST., PER OFFICIAL PLAT OF THE TOWN OF YONCALLA, AS PLATTED & FILED IN THE COUNTY CLERK'S OFFICE.

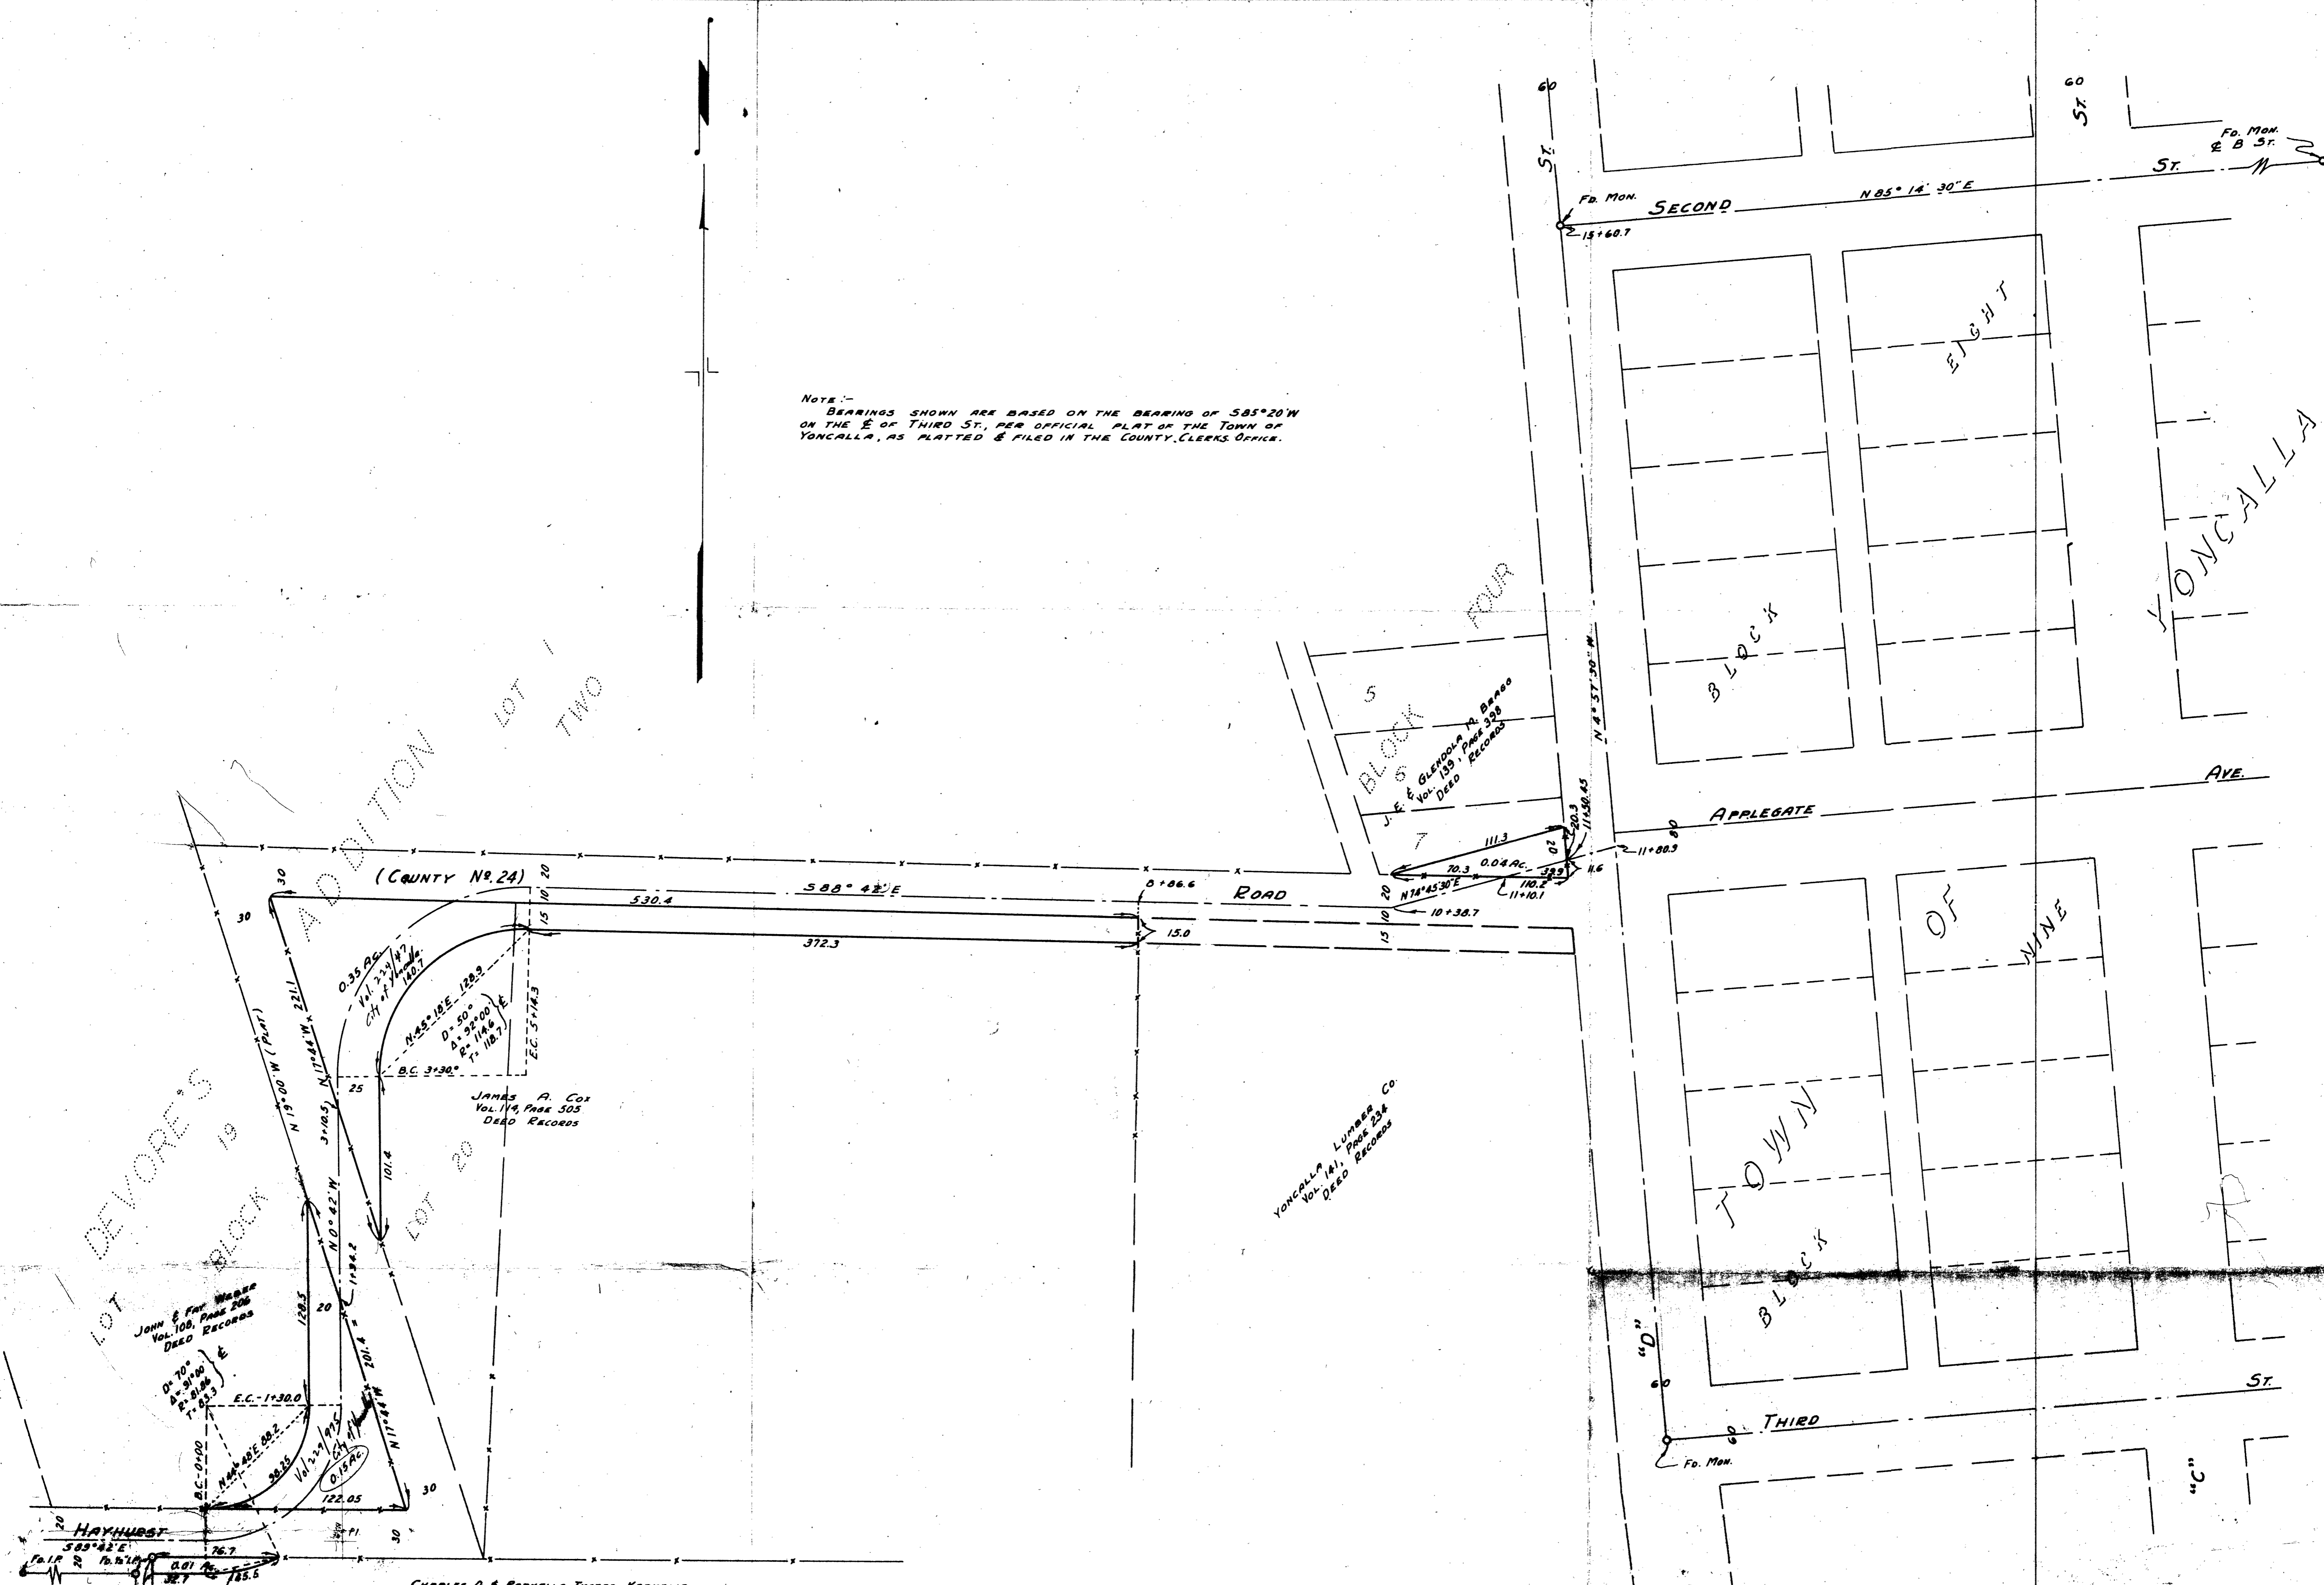

LOT SHUTREM'S ADDITION

APPROVED BY COMMON COUNCIL
CITY OF YONCALLA, ORE
DATE _____
ATTEST: _____
CITY RECORDER

BEN B. IRVING
REGISTERED CIVIL ENGINEER
ROSEBURG, OREGON
**PROPOSED STREET IMPROVEMENT,
HAYHURST ROAD,
YONCALLA, OREGON**



SURVEYED JUNE 28, 1952
SCALE 1" = 50'

CS FILE FOLDER

CONTAINS

MORE

INFORMATION