

Vol 224, Page 182,
Deed Records


FILED
RECEIVED

JUN 29 1953

COUNTY SURVEYOR
DOUGLAS COUNTY, ORE.

City Boundary


Iry Street Vacated 6-8-53 Ord. No. 382 City of Reedsport

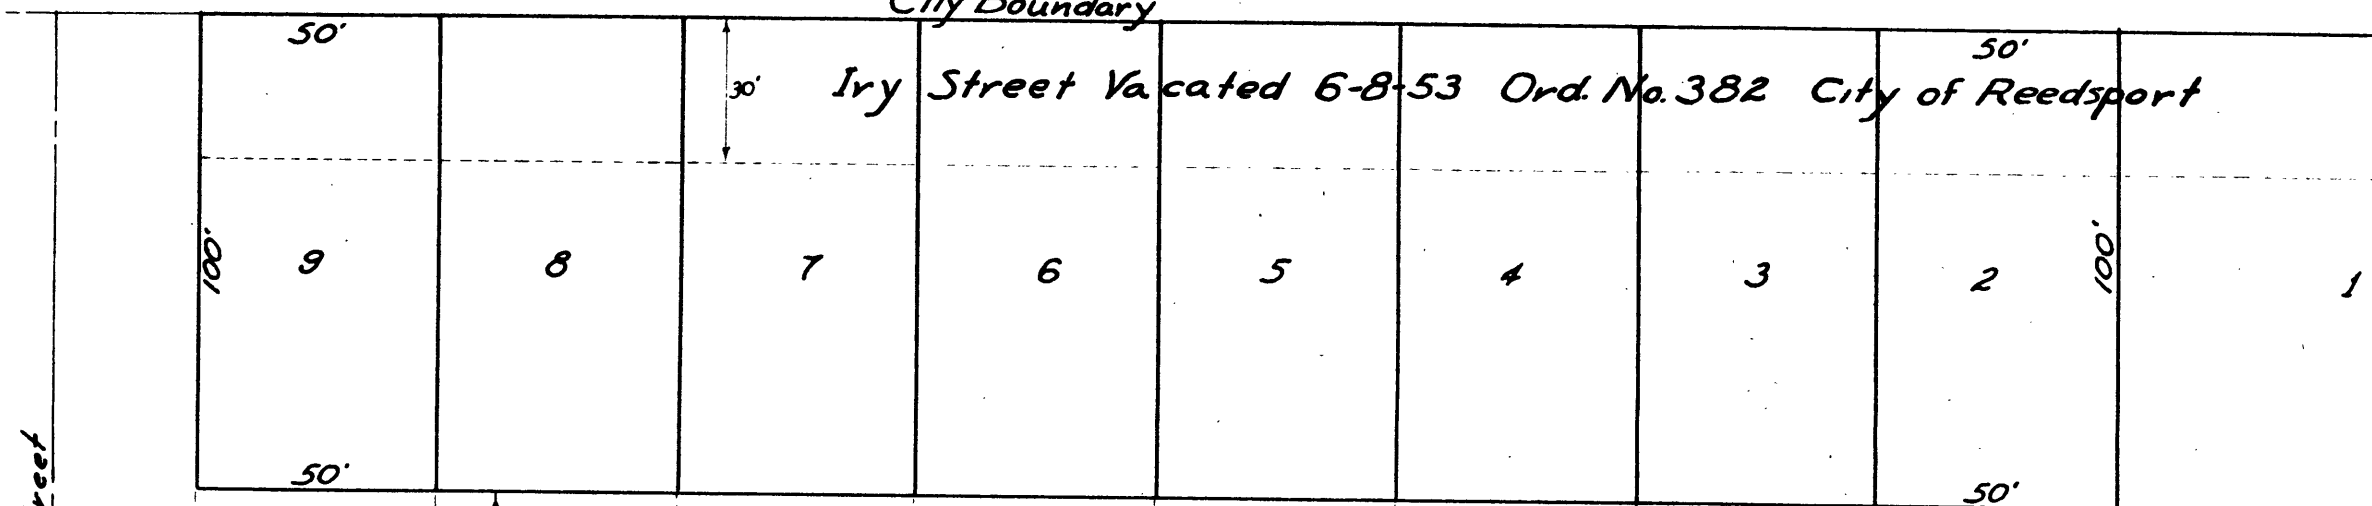

30' of Lots (1 thru 9) Vacated for St. Street

1

Original Lot Line

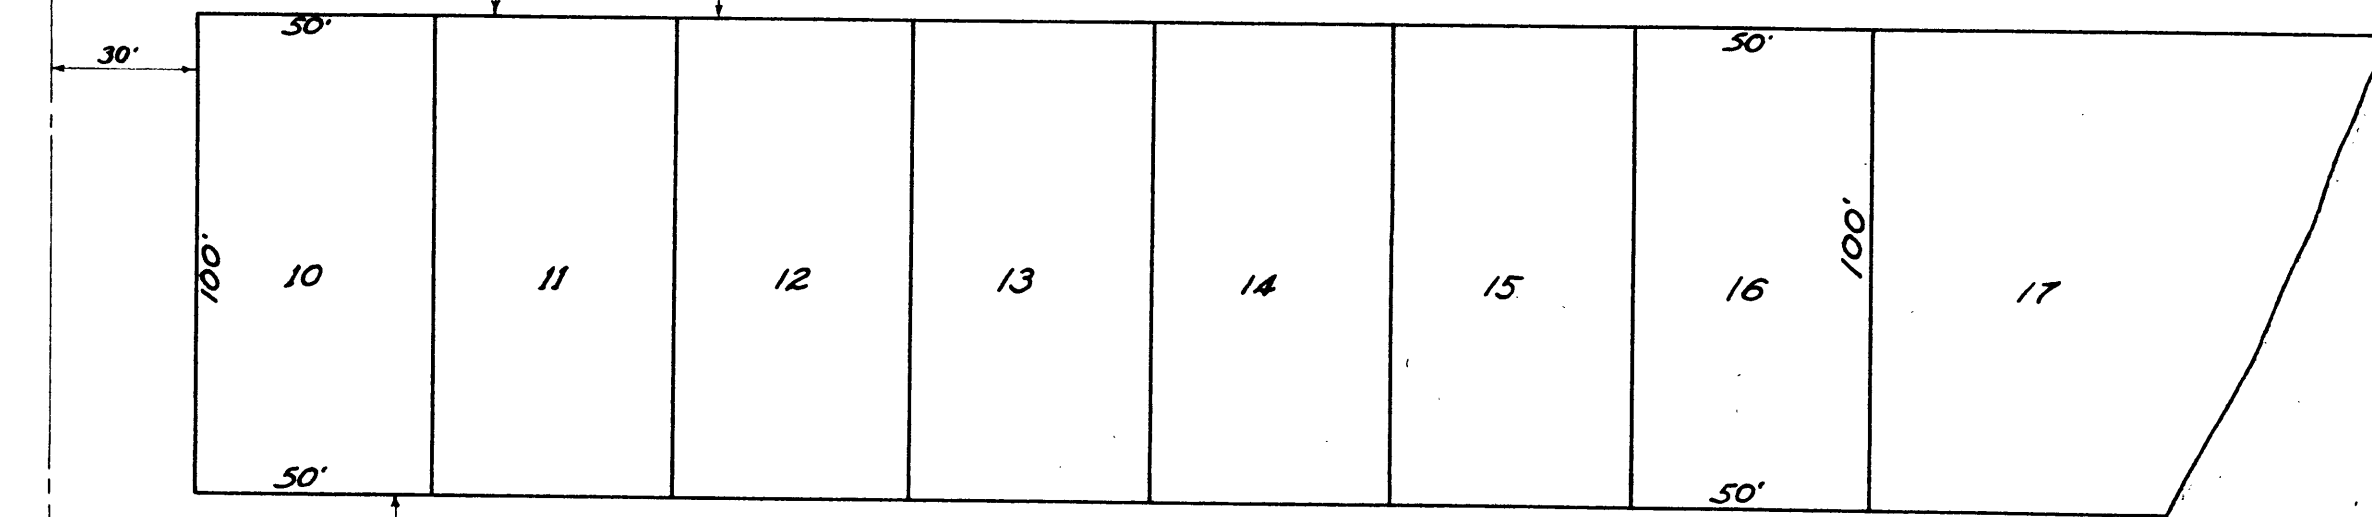

Scholfield Creek

STREET RELOCATION

LOT NO. 1

City of
Reedsport, Oregon

Scale 1" = 40'

C. S. File No. 45/187

45/187