
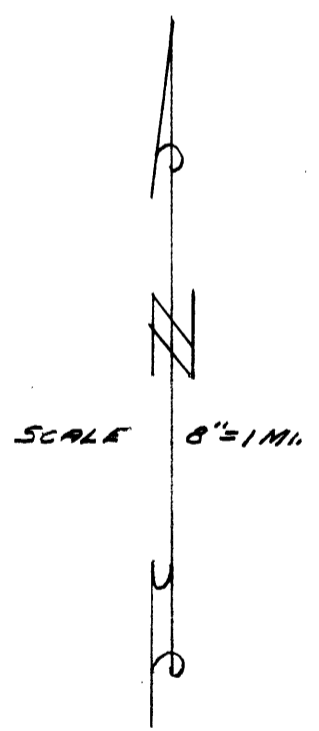


(1 Print)

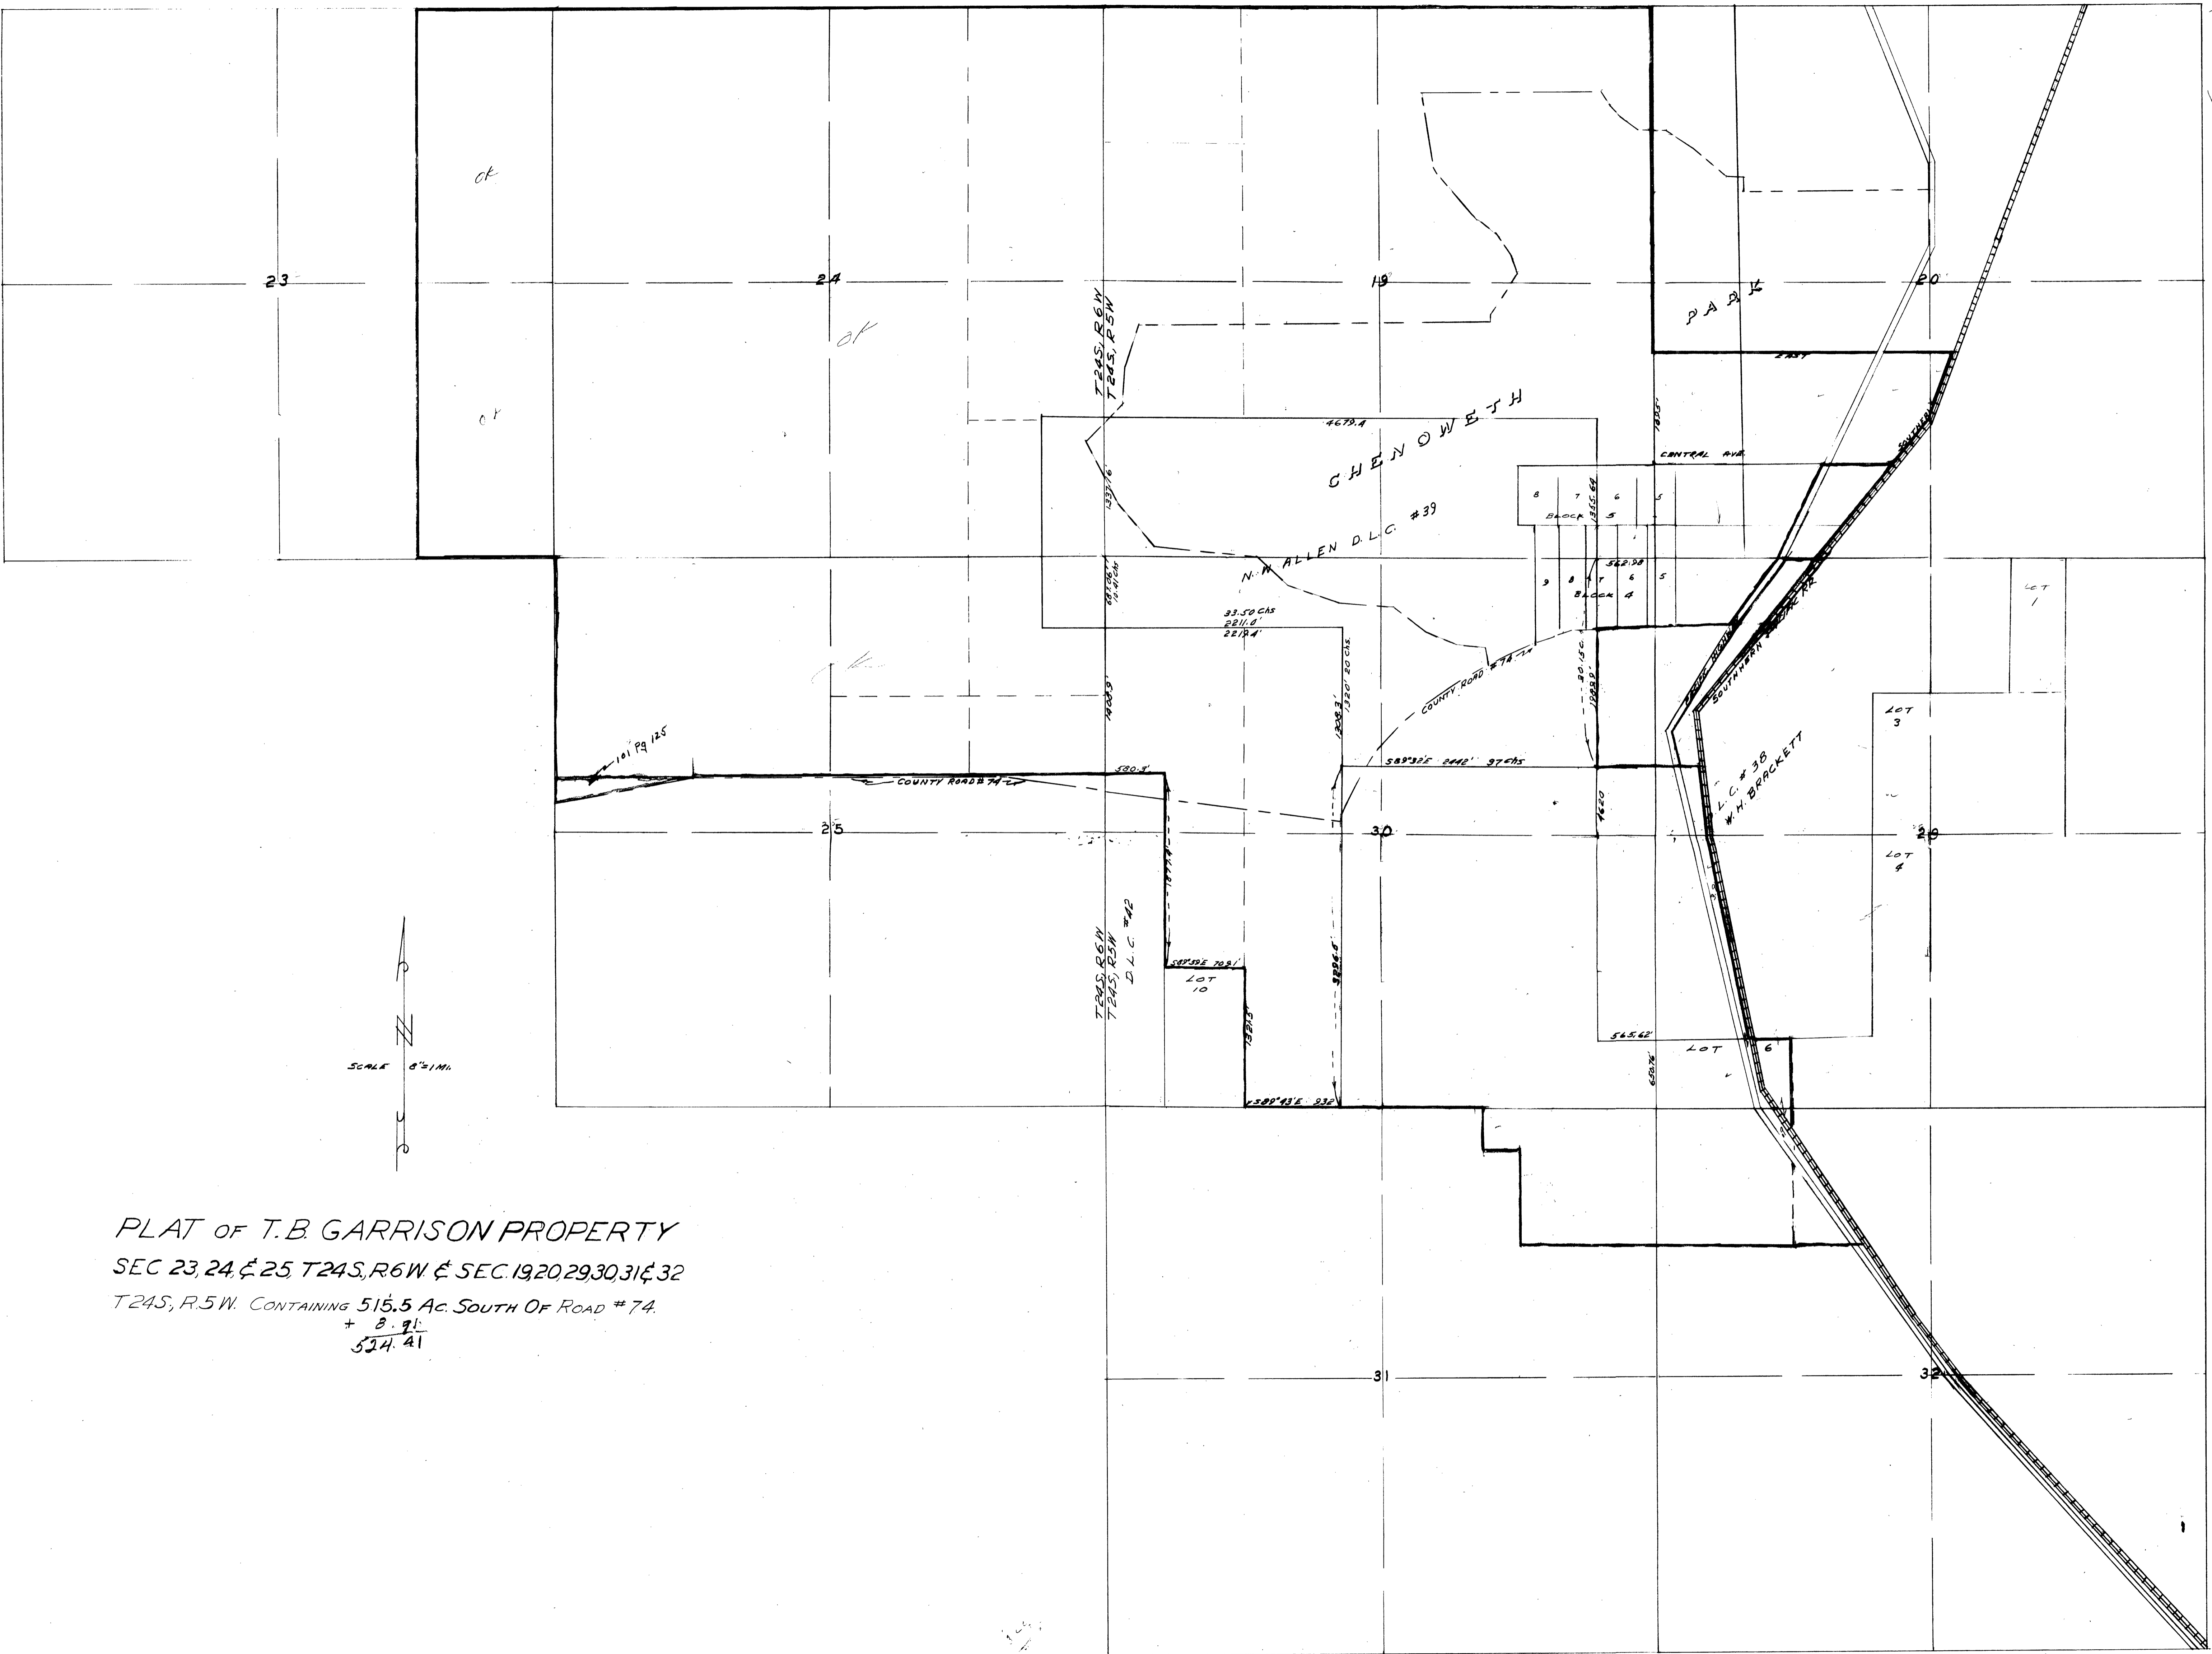

PLAT OF T.B. GARRISON PROPERTY
 SEC 23, 24, & 25 T24S, R6W & SEC. 19, 20, 29, 30, 31 & 32
 T24S, R.5W. CONTAINING 515.5 AC. SOUTH OF ROAD # 74.
 + B. 91
 524. 41