


COUNTY SURVEYORS FILE DATA  
DO NOT REMOVE FROM OFFICE

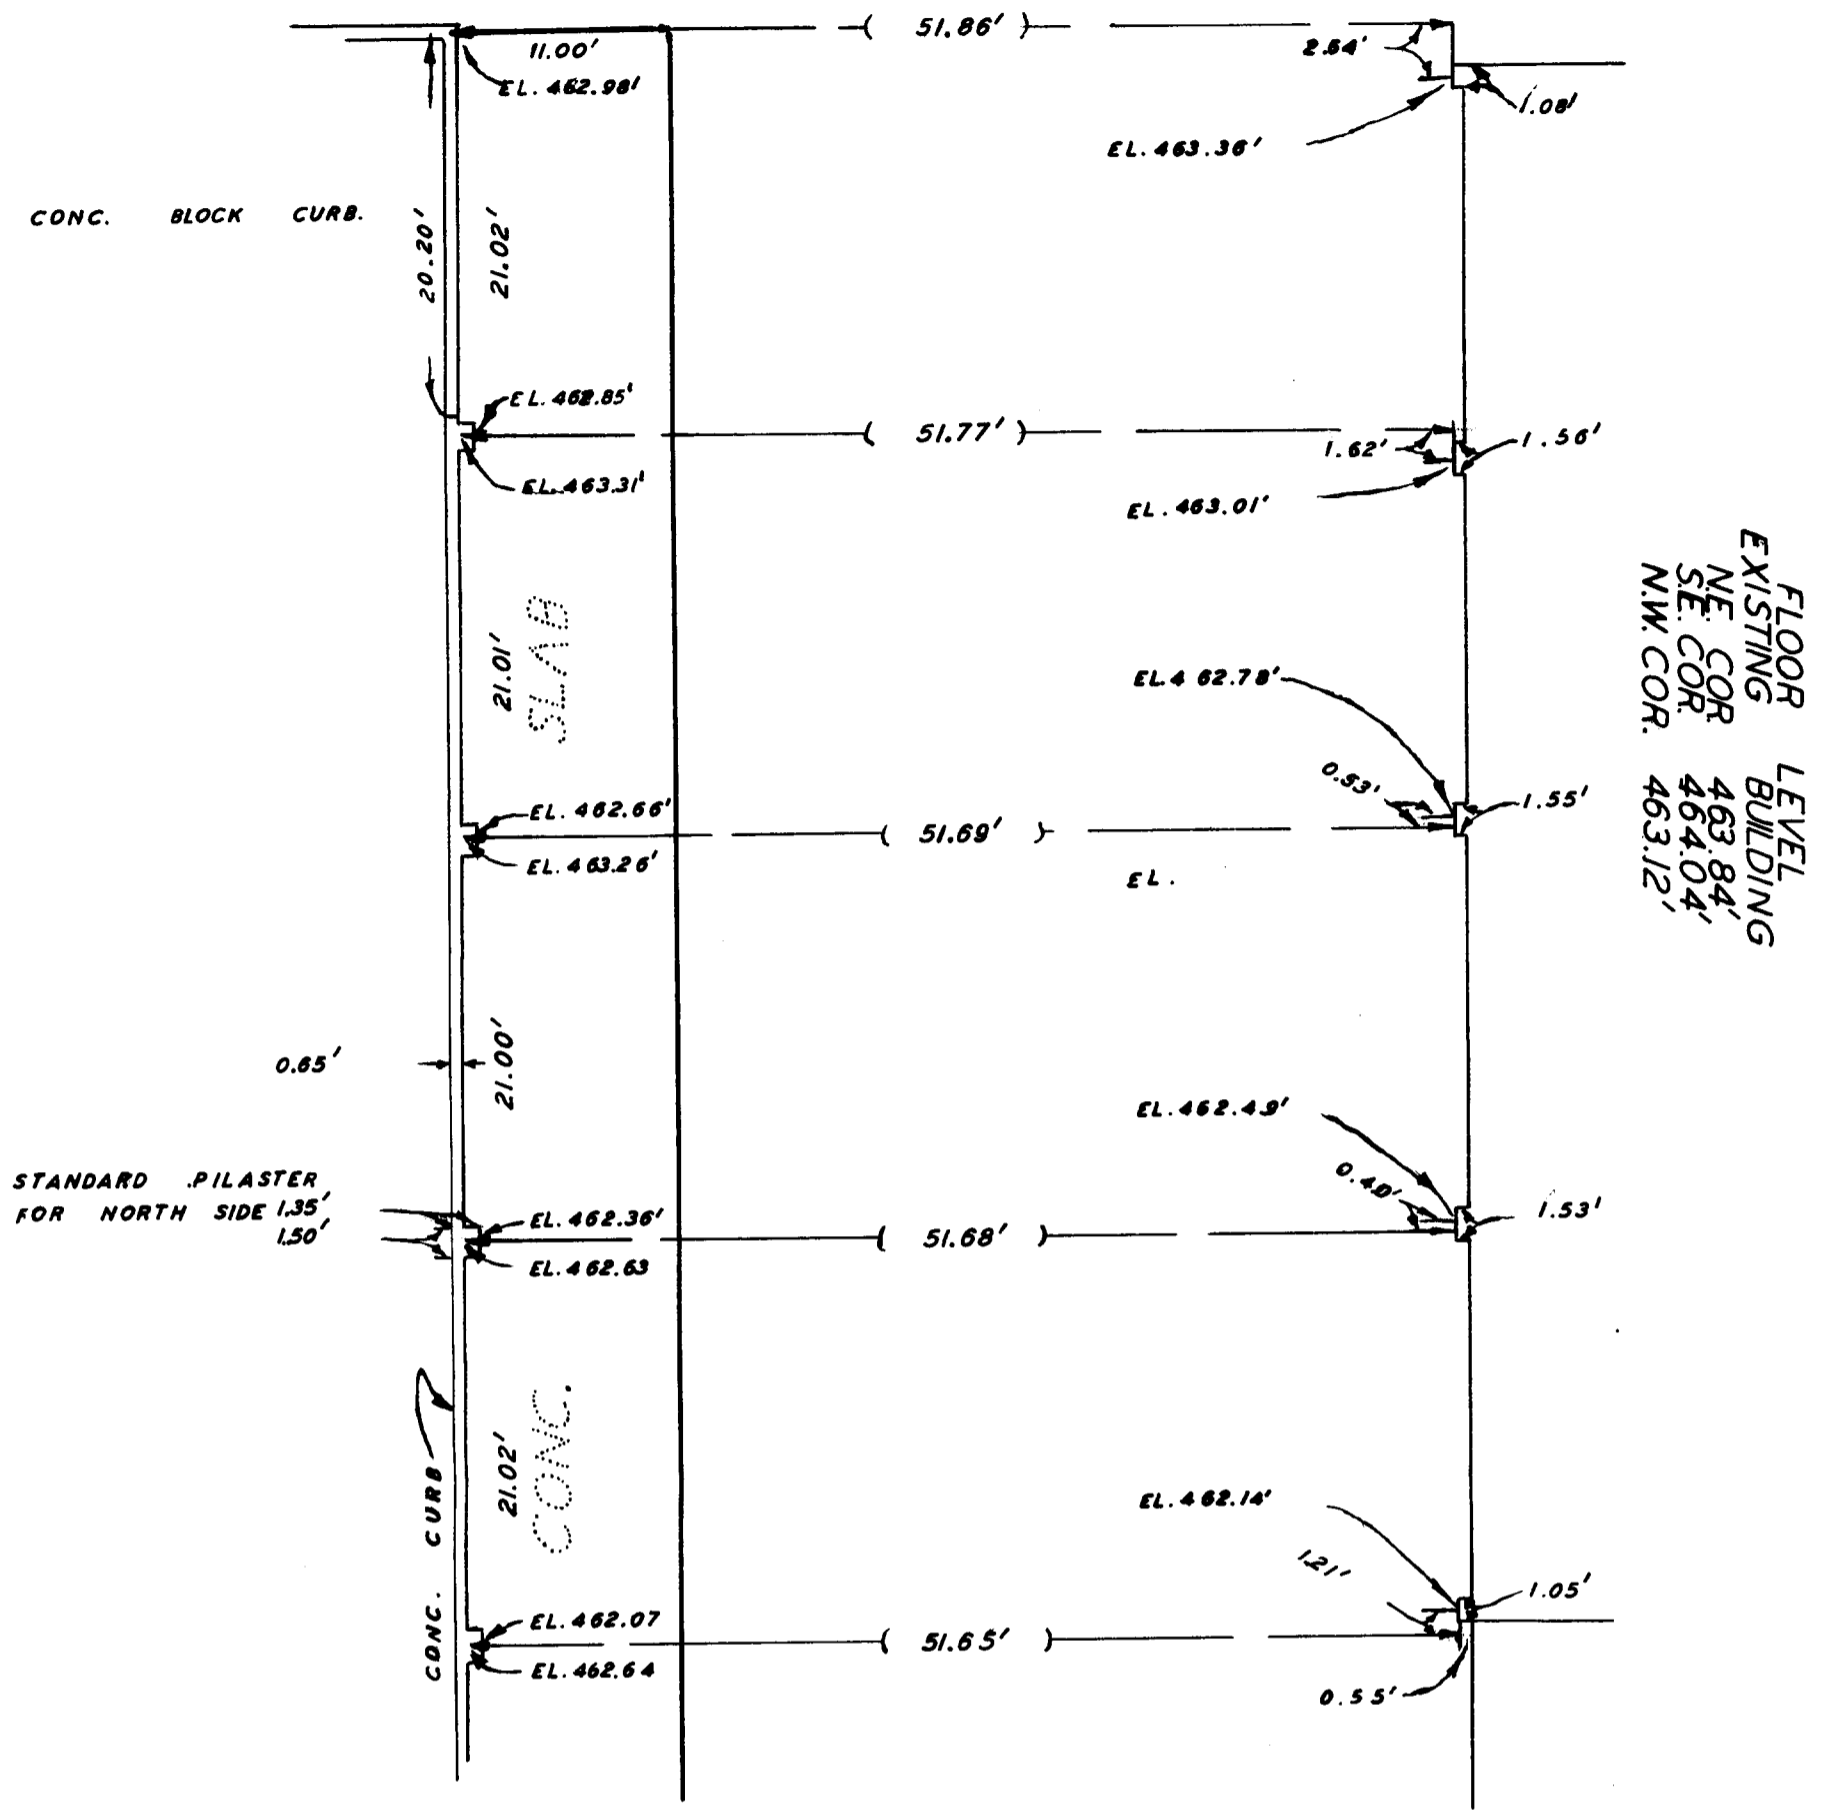

**COUNTY SURVEYORS OFFICE  
DOUGLAS COUNTY OREGON**

**SURVEY OF PROPOSED BUILDING LOC.  
BLK. 16 ROSEBURG**

**SURVEYED FOR "SI" DILLARD**

**BEN B. IRVING COUNTY SURVEYOR  
J. W. BYRON DEPUTY**

**SCALE 1" = 10'**

CS FILE FOLDER

CONTAINS

MORE

INFORMATION