
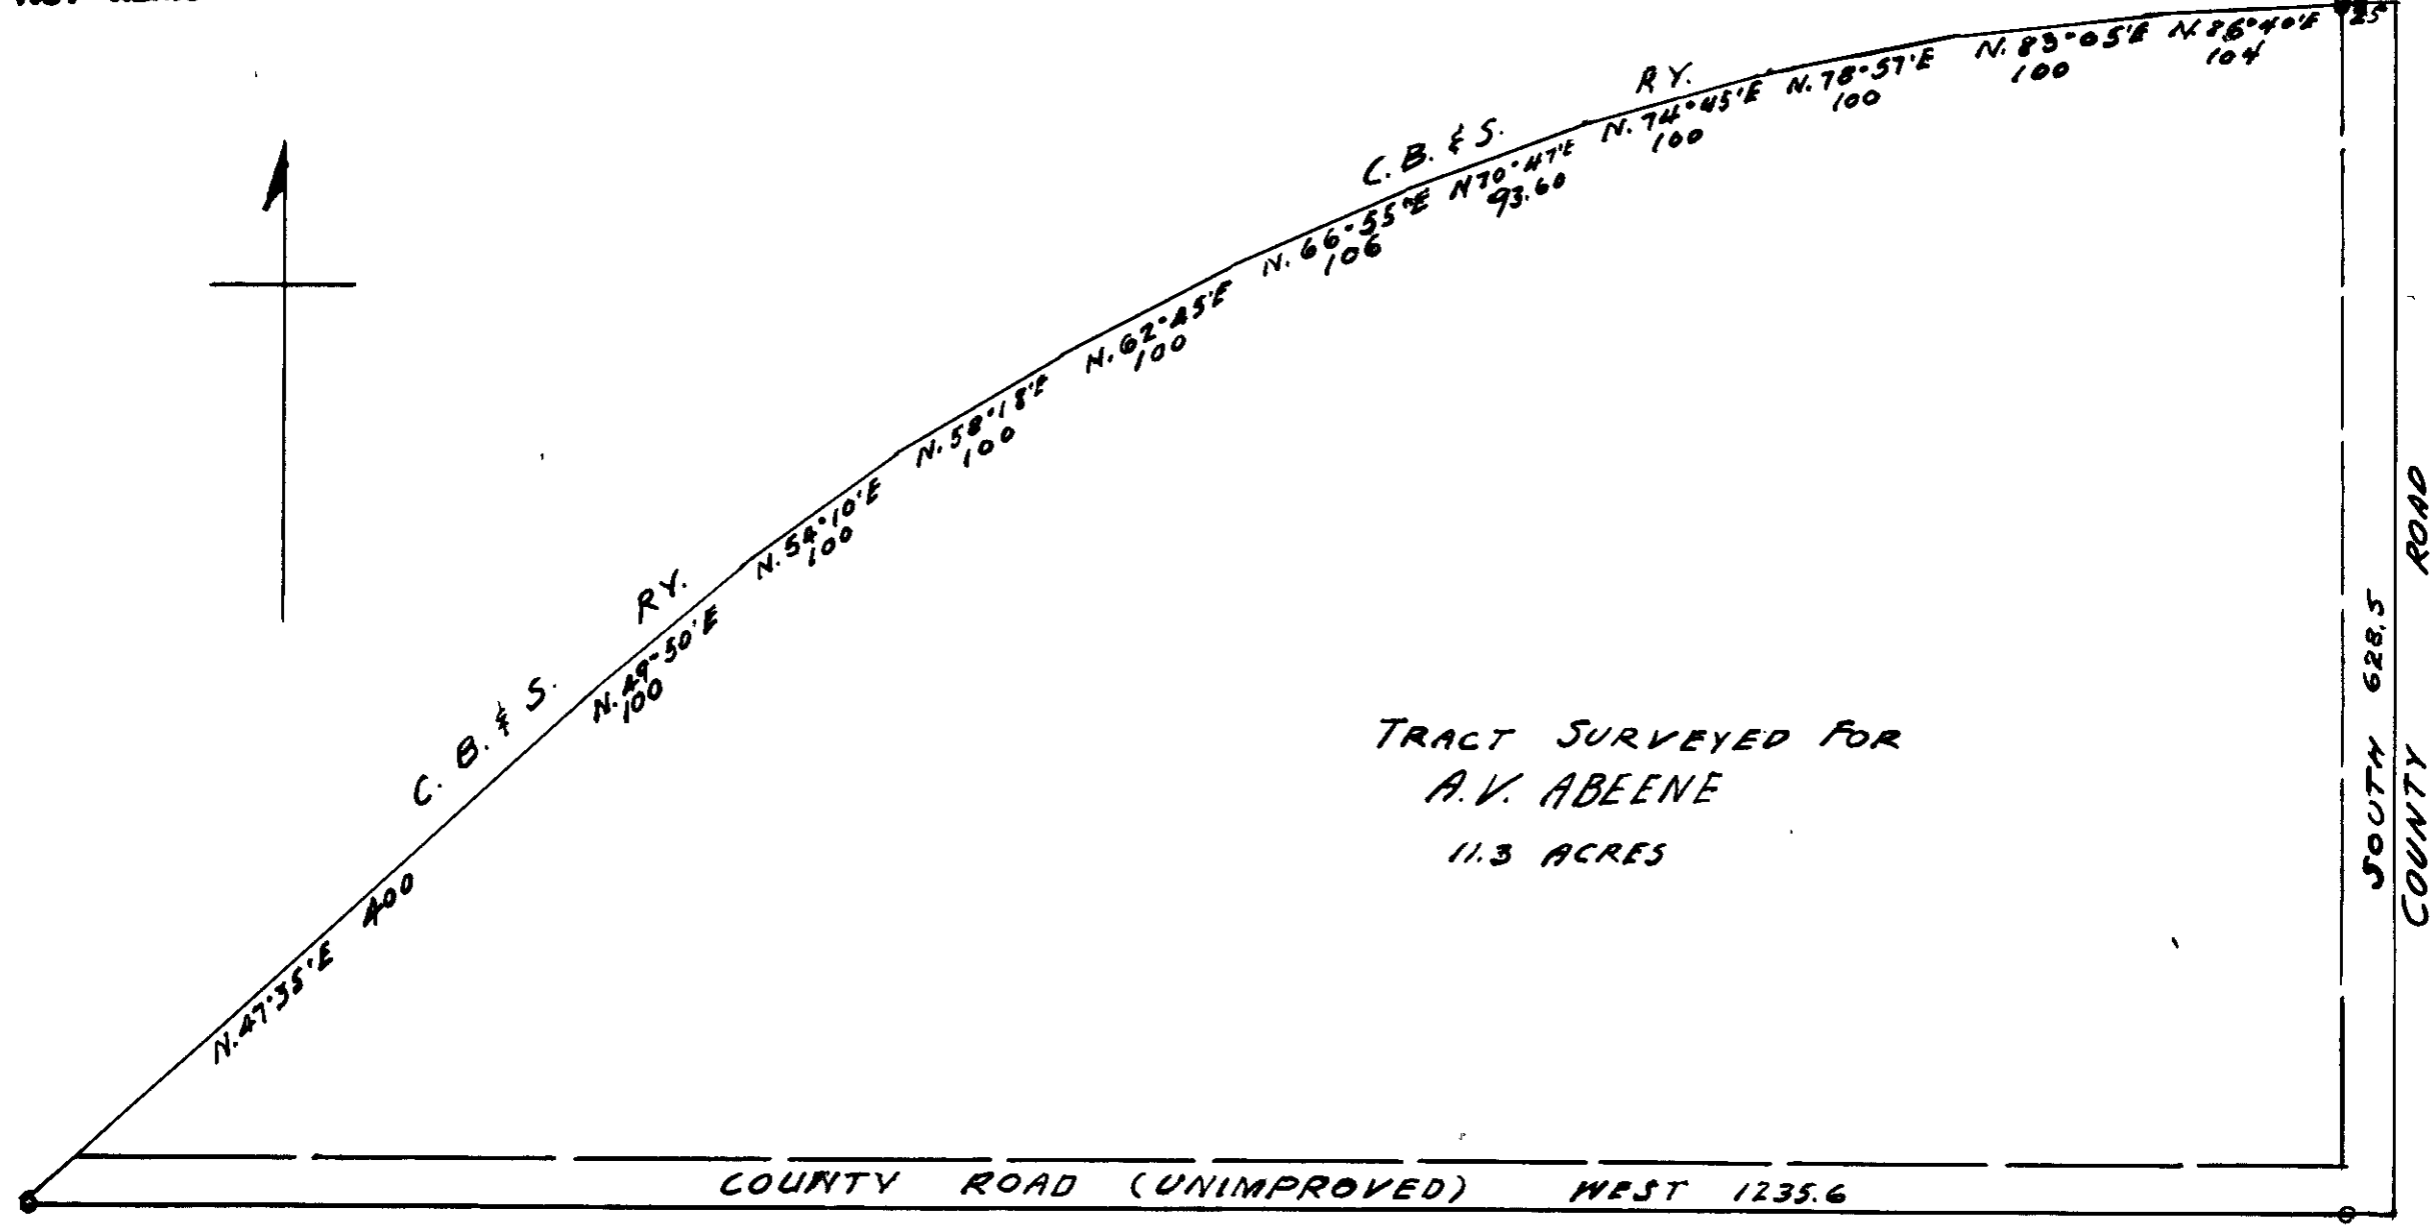


COUNTY SURVEYORS FILE DATA
DO NOT REMOVE FROM OFFICE

N.E. COR. LOT
10, BLOCK 3
S. L. & W. CO.

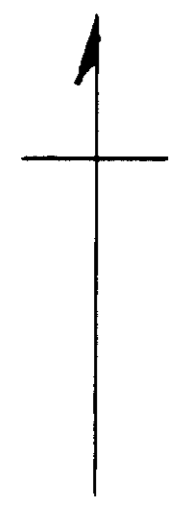

N. 47° 35' E 400

C. B. & S.

R.Y.
N. 49° 30' E
100

N. 54° 10' E
100

N. 58° 18' E
100

N. 62° 45' E
100

N. 66° 55' E
106

C. B. & S.
N. 70° 47' E
93.60

R.Y.
N. 74° 45' E
100

N. 78° 57' E
100

N. 83° 05' E
100

N. 86° 40' E
104

TRACT SURVEYED FOR
A. V. ABEENE
11.3 ACRES

COUNTY ROAD (UNIMPROVED) WEST 1235.6

SOUTH 628.5
COUNTY ROAD

C.S. 50/1-3