
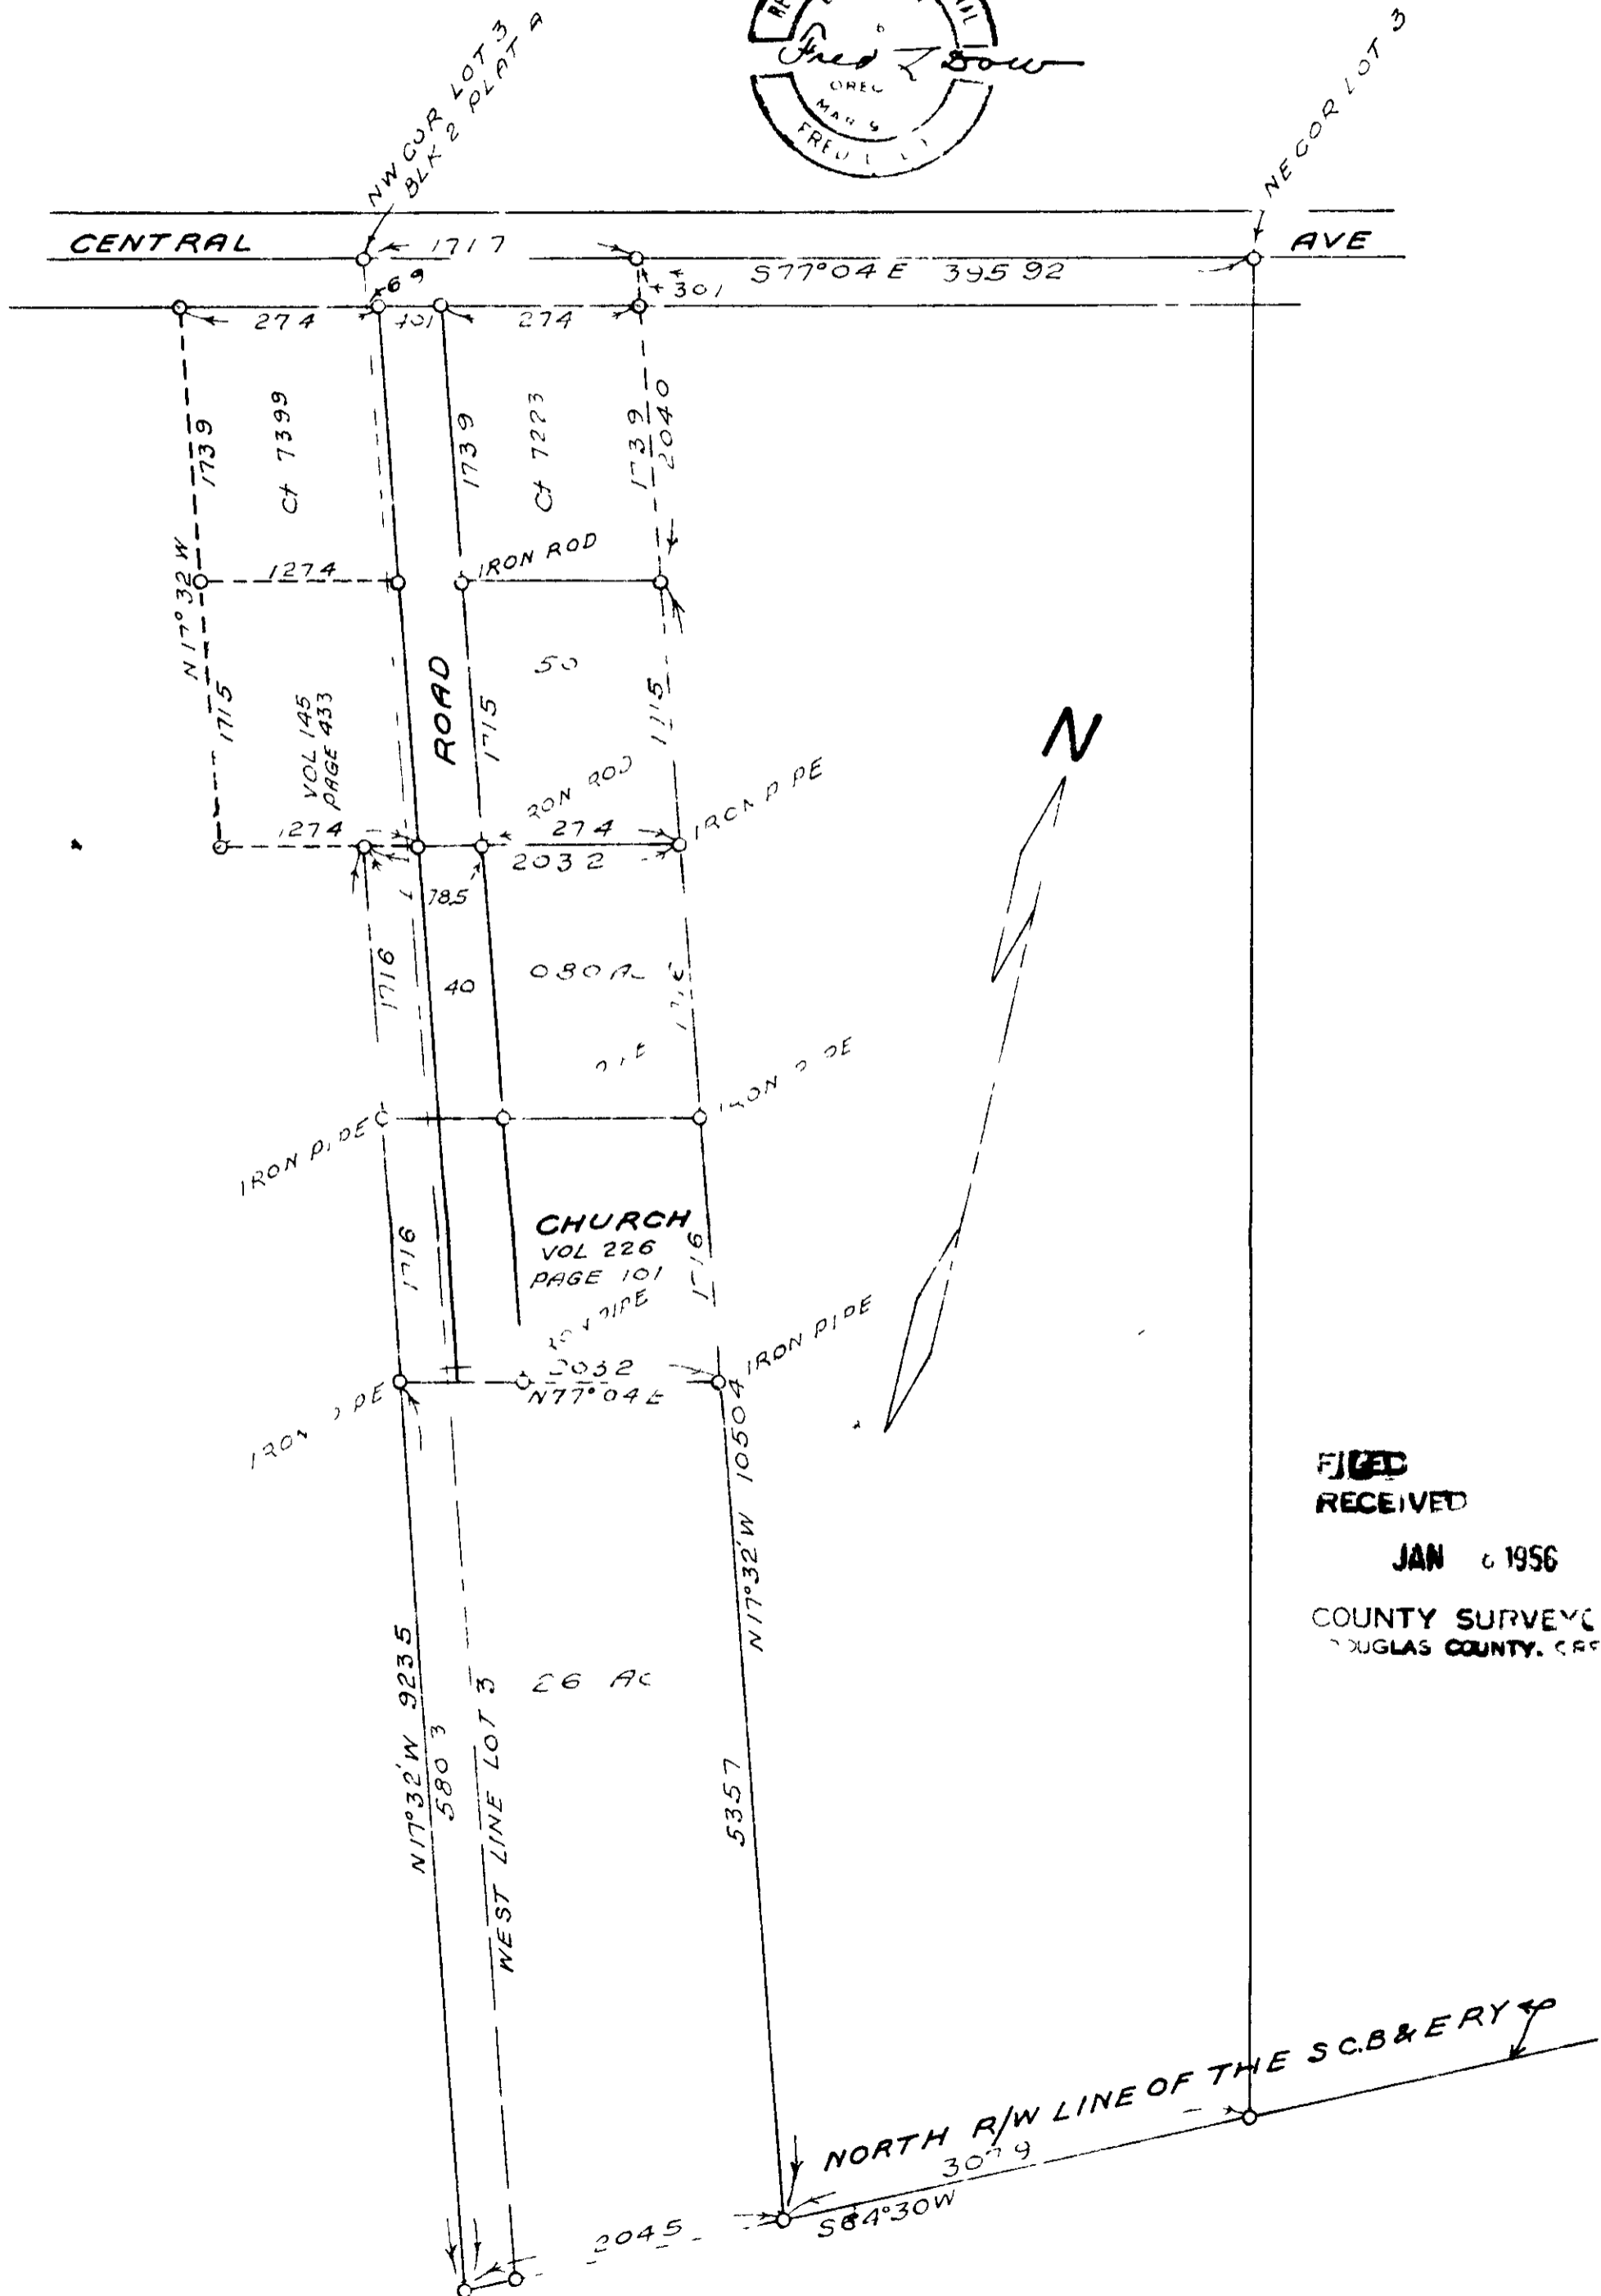


LOUIE T BAKER  
 PART OF LOTS 2 & 3  
 BLOCK 2, PLAT A  
 SL & W Co  
 DECEMBER 1956 1" = 100'

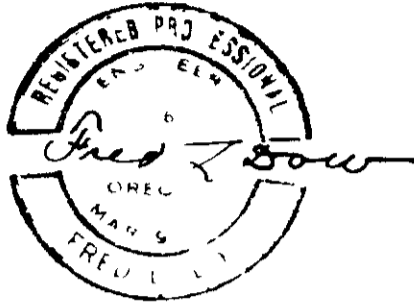

**FILED**  
**RECEIVED**  
 JAN 6 1956  
 COUNTY SURVEYOR  
 DOUGLAS COUNTY, ORE.