


FRANK CORRELL & LULU CORRELL PROPERTY
MAY 1952 SCALE = 1" = 300'
FRED L. DOW
CIVIL ENGINEER

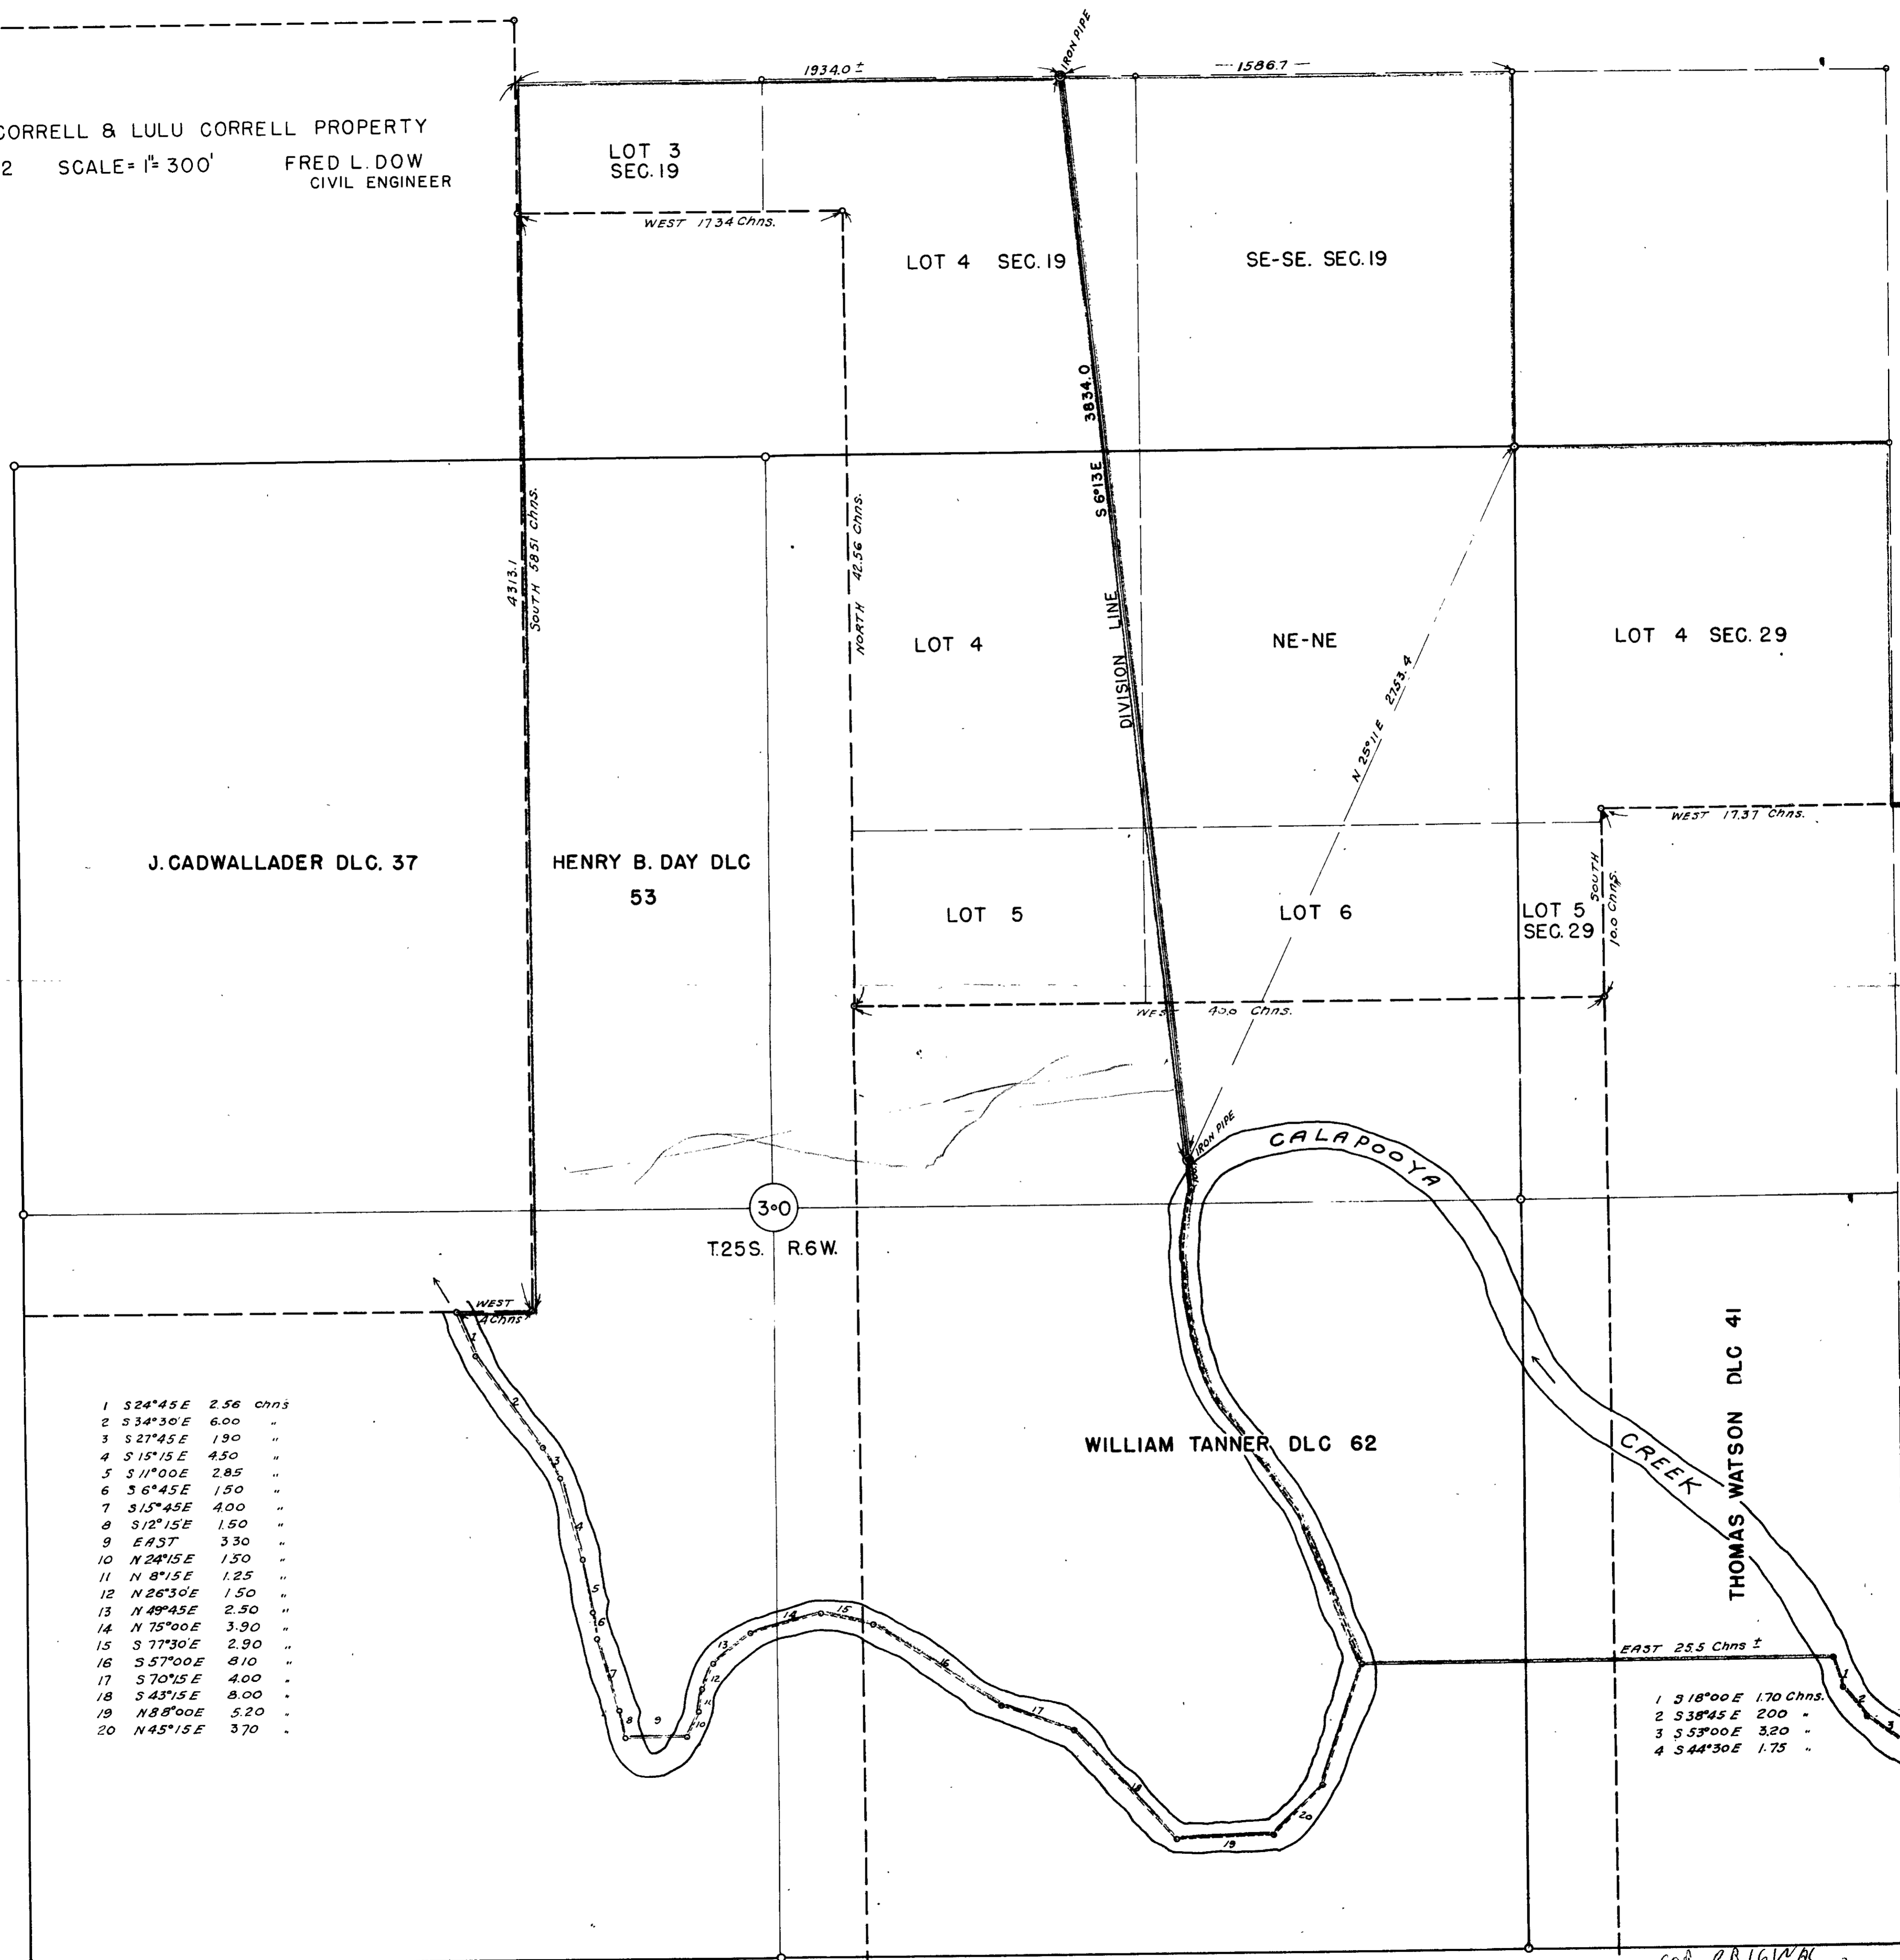

- 1 S24°45'E 2.56 chns
- 2 S34°30'E 6.00 "
- 3 S27°45'E 1.90 "
- 4 S15°15'E 4.50 "
- 5 S11°00'E 2.85 "
- 6 S6°45'E 1.50 "
- 7 S15°45'E 4.00 "
- 8 S12°15'E 1.50 "
- 9 EAST 3.30 "
- 10 N24°15'E 1.50 "
- 11 N 8°15'E 1.25 "
- 12 N26°30'E 1.50 "
- 13 N49°45'E 2.50 "
- 14 N 75°00'E 3.90 "
- 15 S 77°30'E 2.90 "
- 16 S57°00'E 8.10 "
- 17 S 70°15'E 4.00 "
- 18 S43°15'E 8.00 "
- 19 N88°00'E 5.20 "
- 20 N45°15'E 3.70 "

- 1 S18°00'E 1.70 Chns.
- 2 S38°45'E 2.00 "
- 3 S53°00'E 3.20 "
- 4 S44°30'E 1.75 "

FOR ORIGINAL
TRACING SEE
M 11-12