
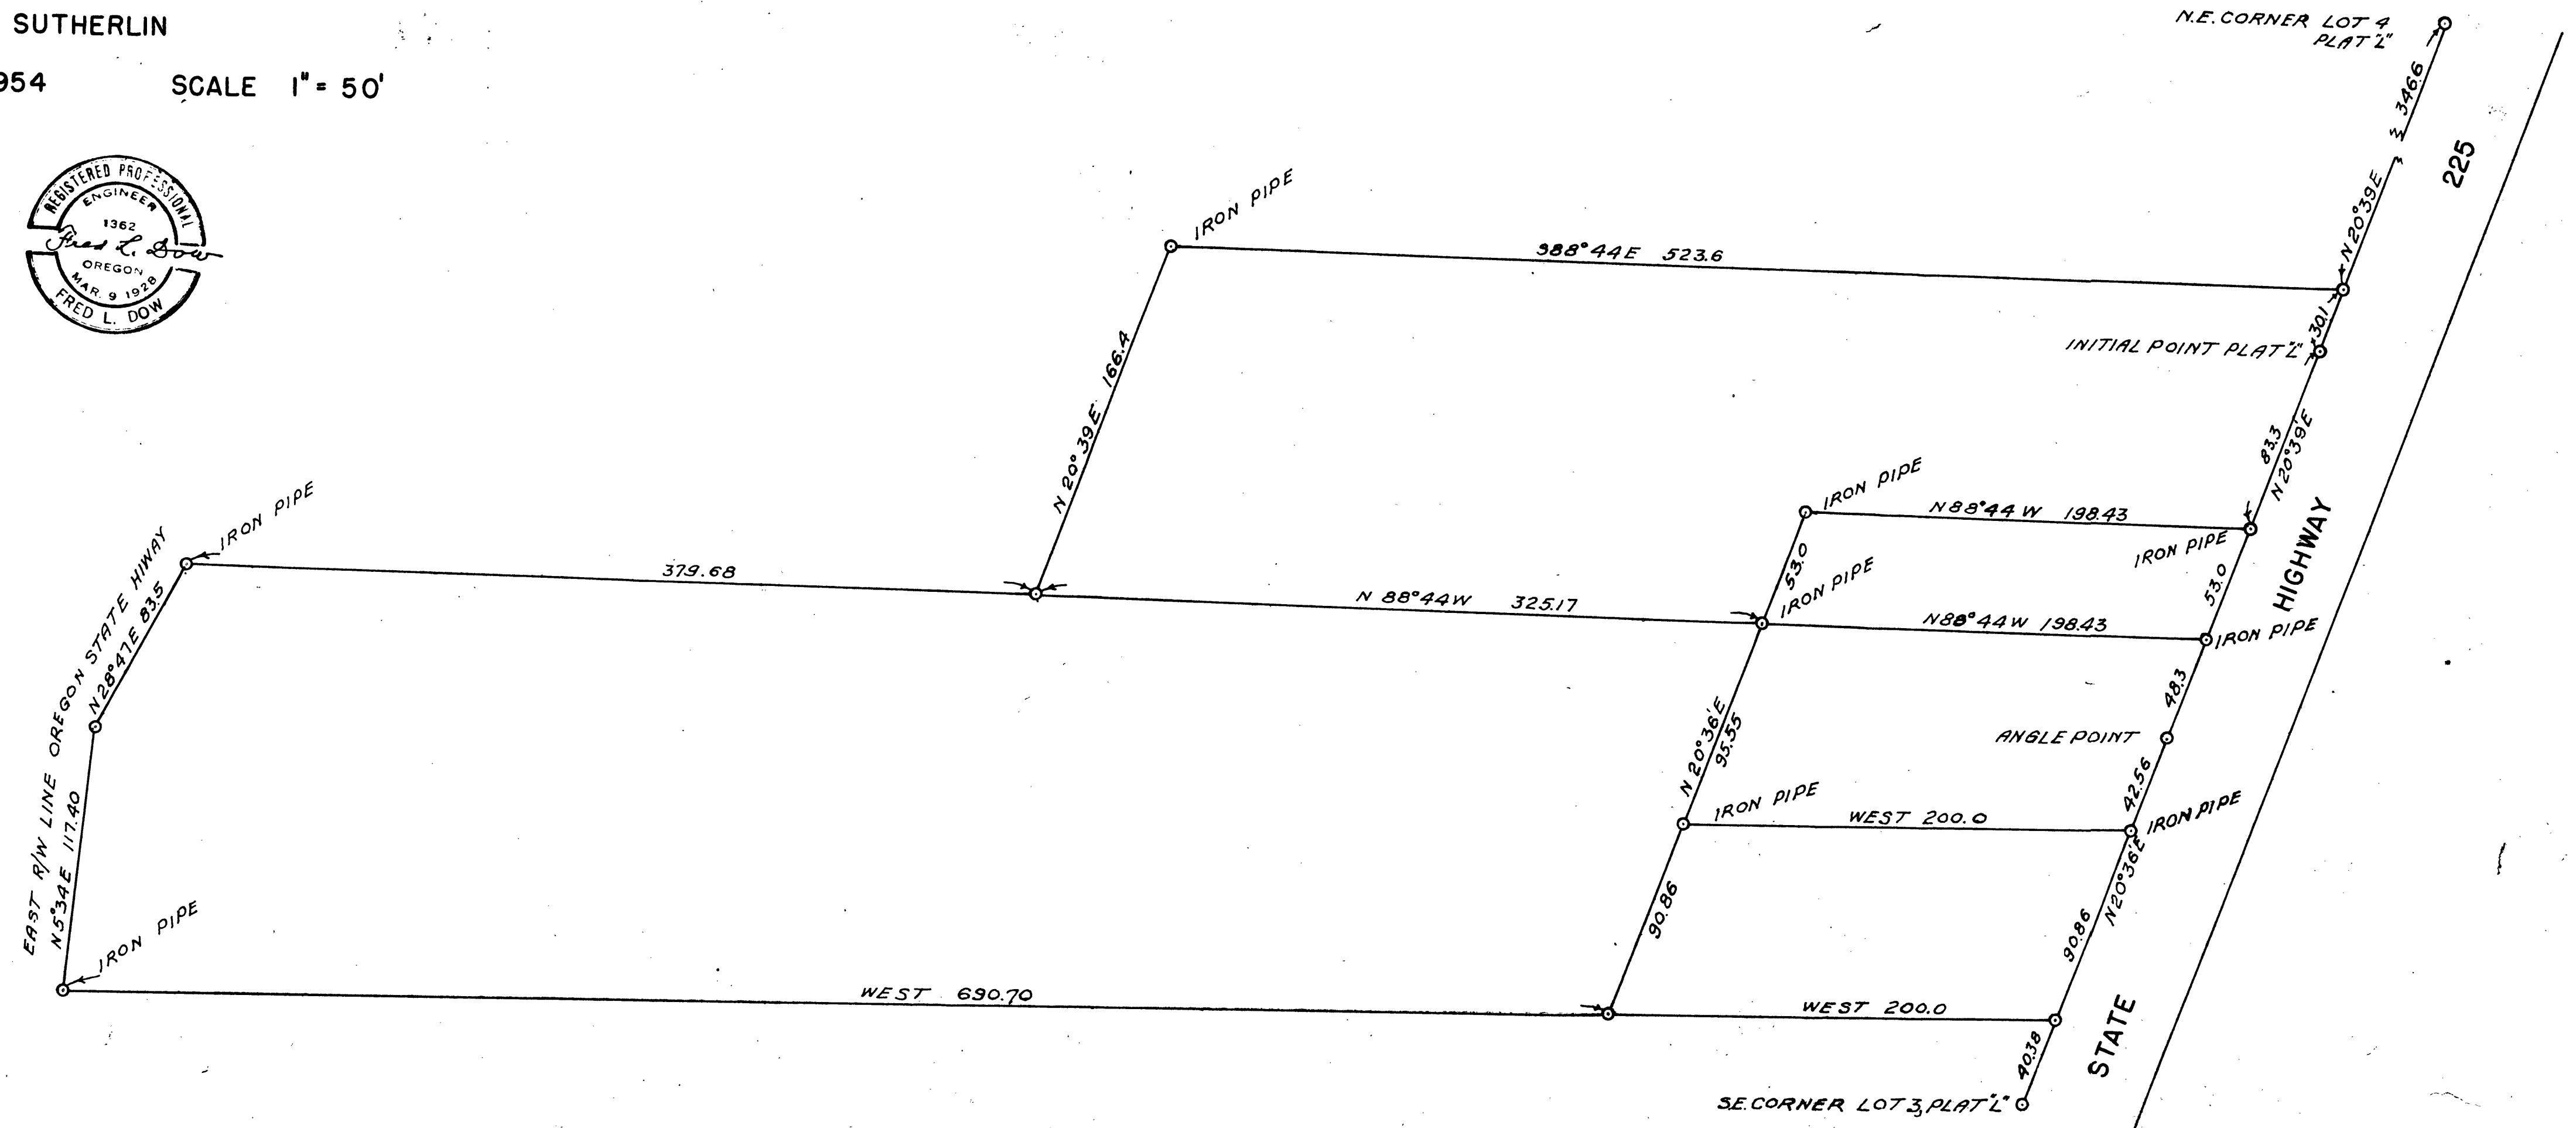


LEO L. PRATT
 PART OF LOTS 3 & 4, PLAT "L", S.L. & W. CO.
 SUTHERLIN
 SEPTEMBER 1954 SCALE 1" = 50'

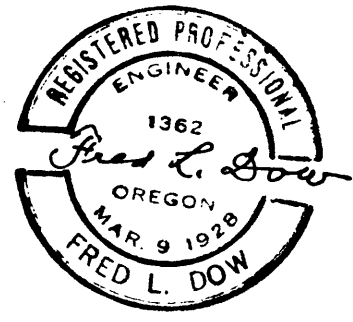

M5-17
 50/112