
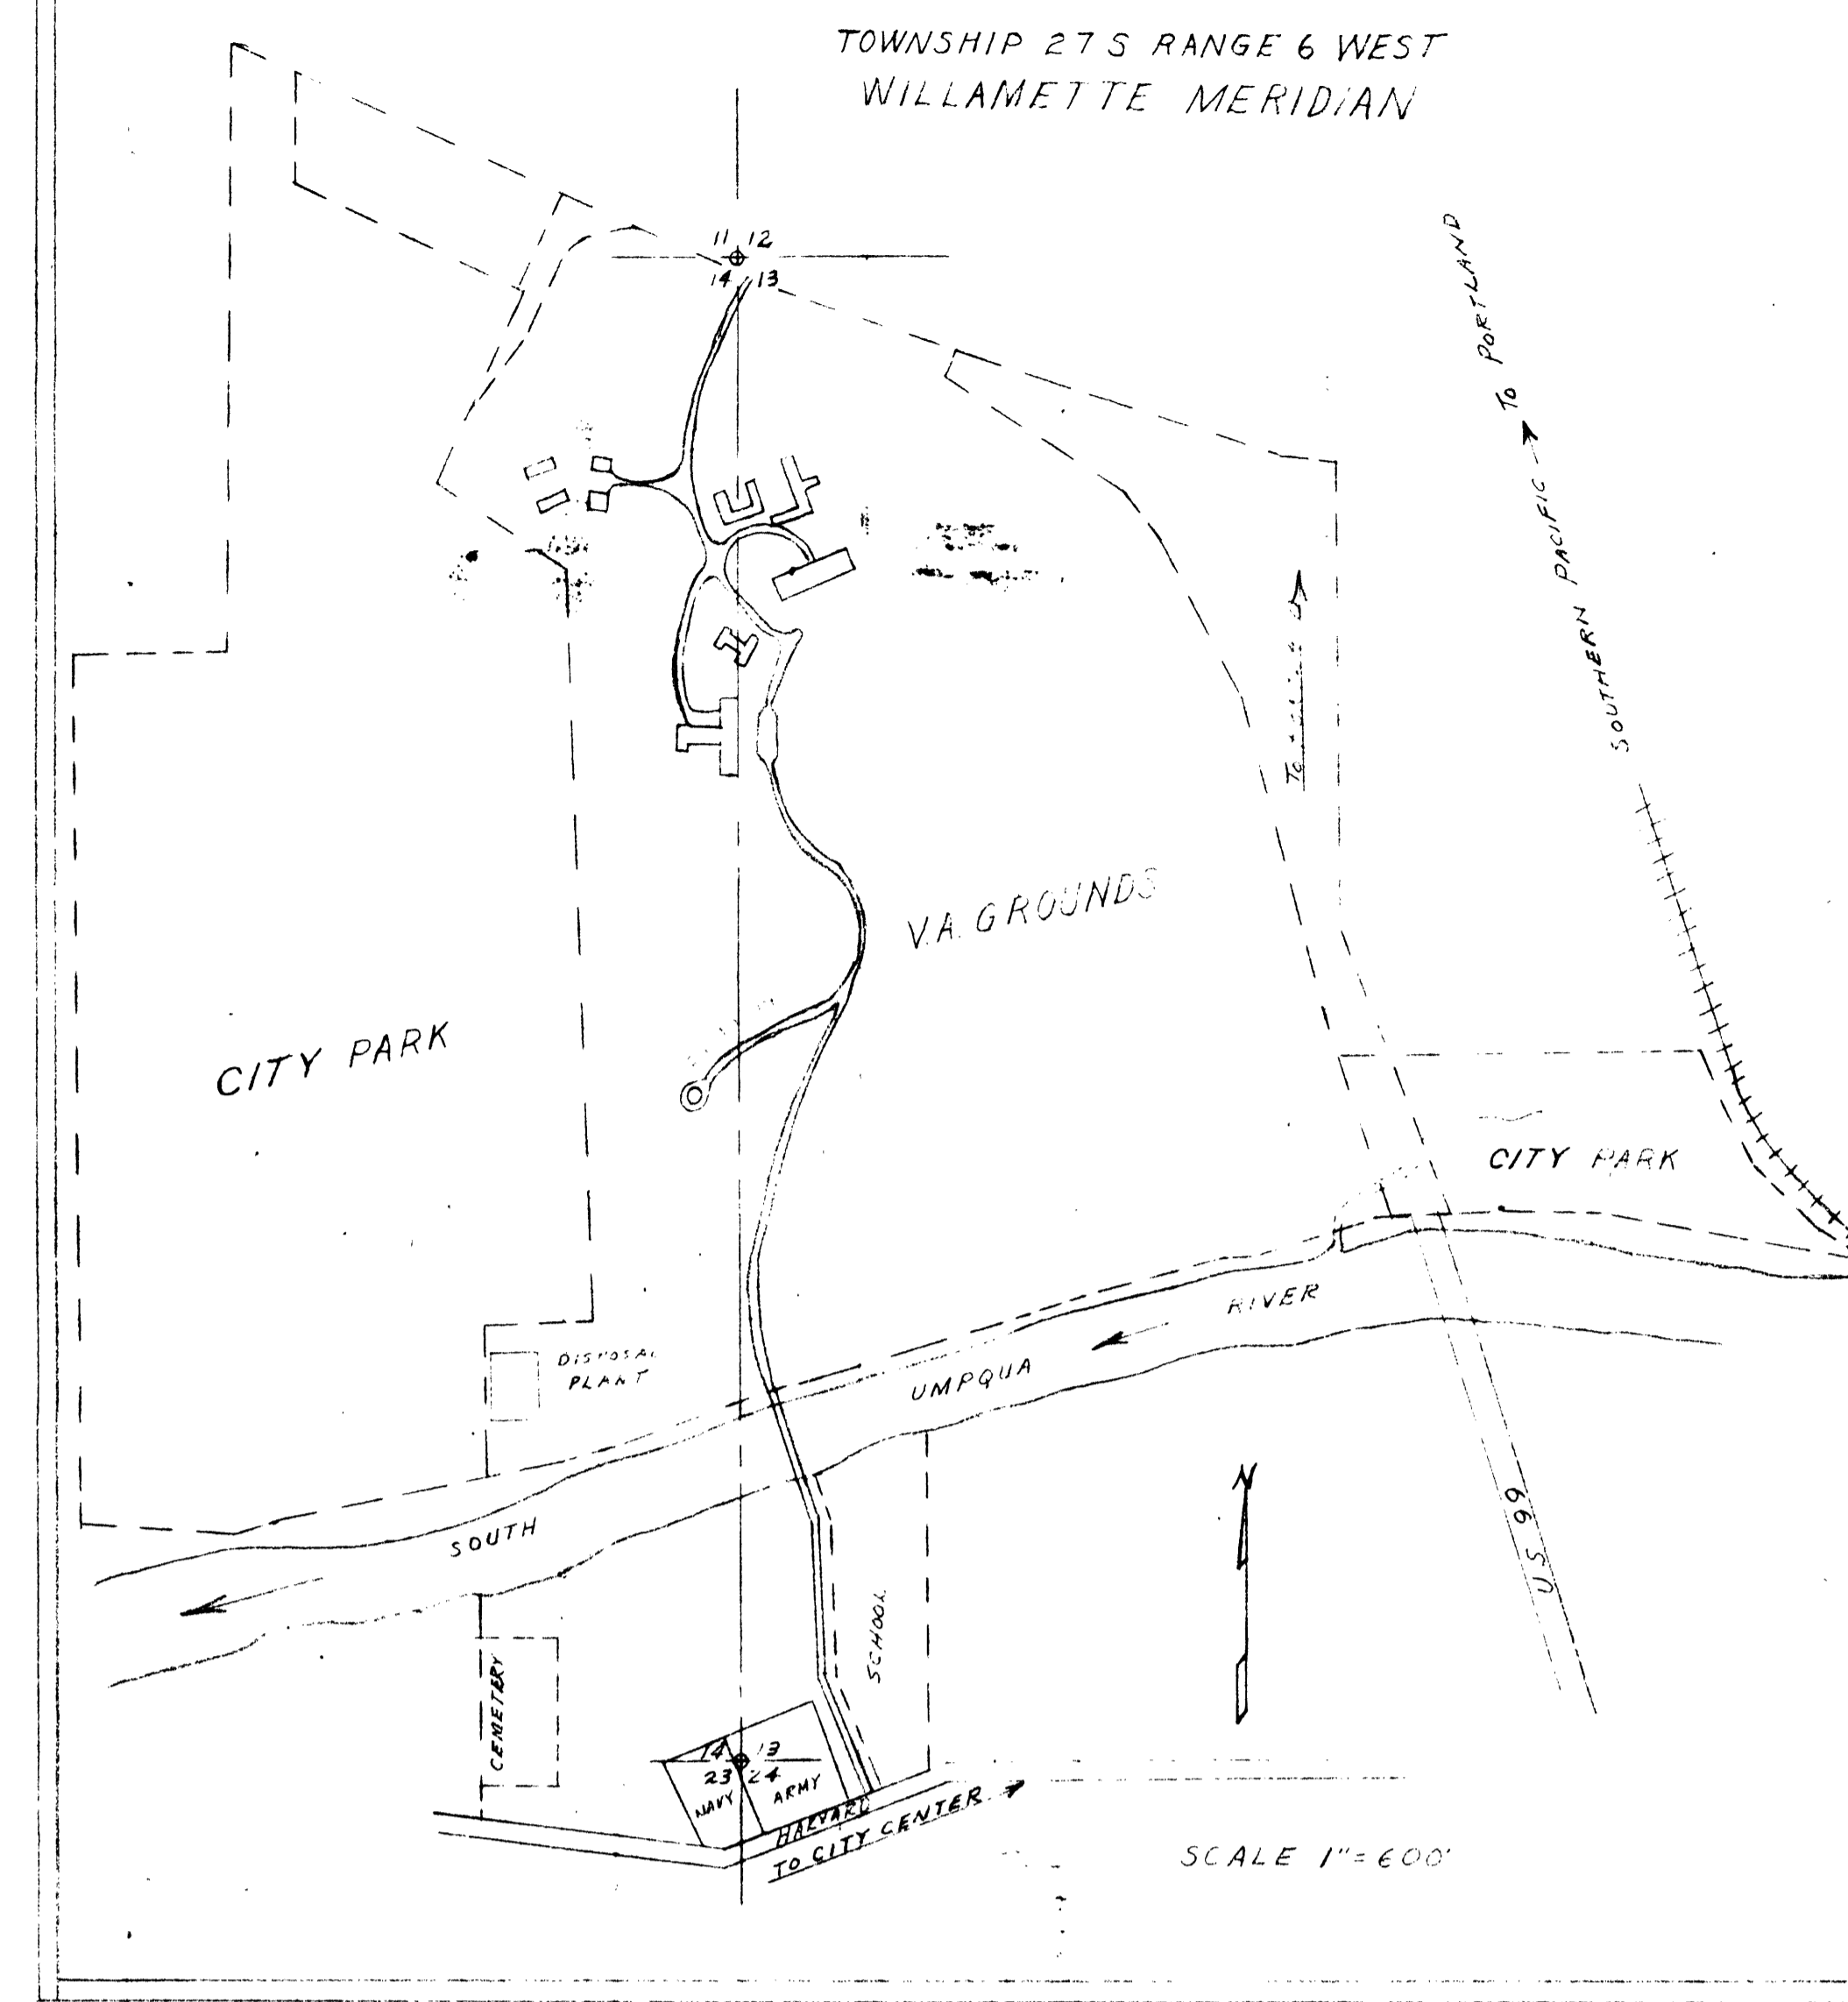


5/18

TOWNSHIP 27 S RANGE 6 WEST
WILLAMETTE MERIDIAN

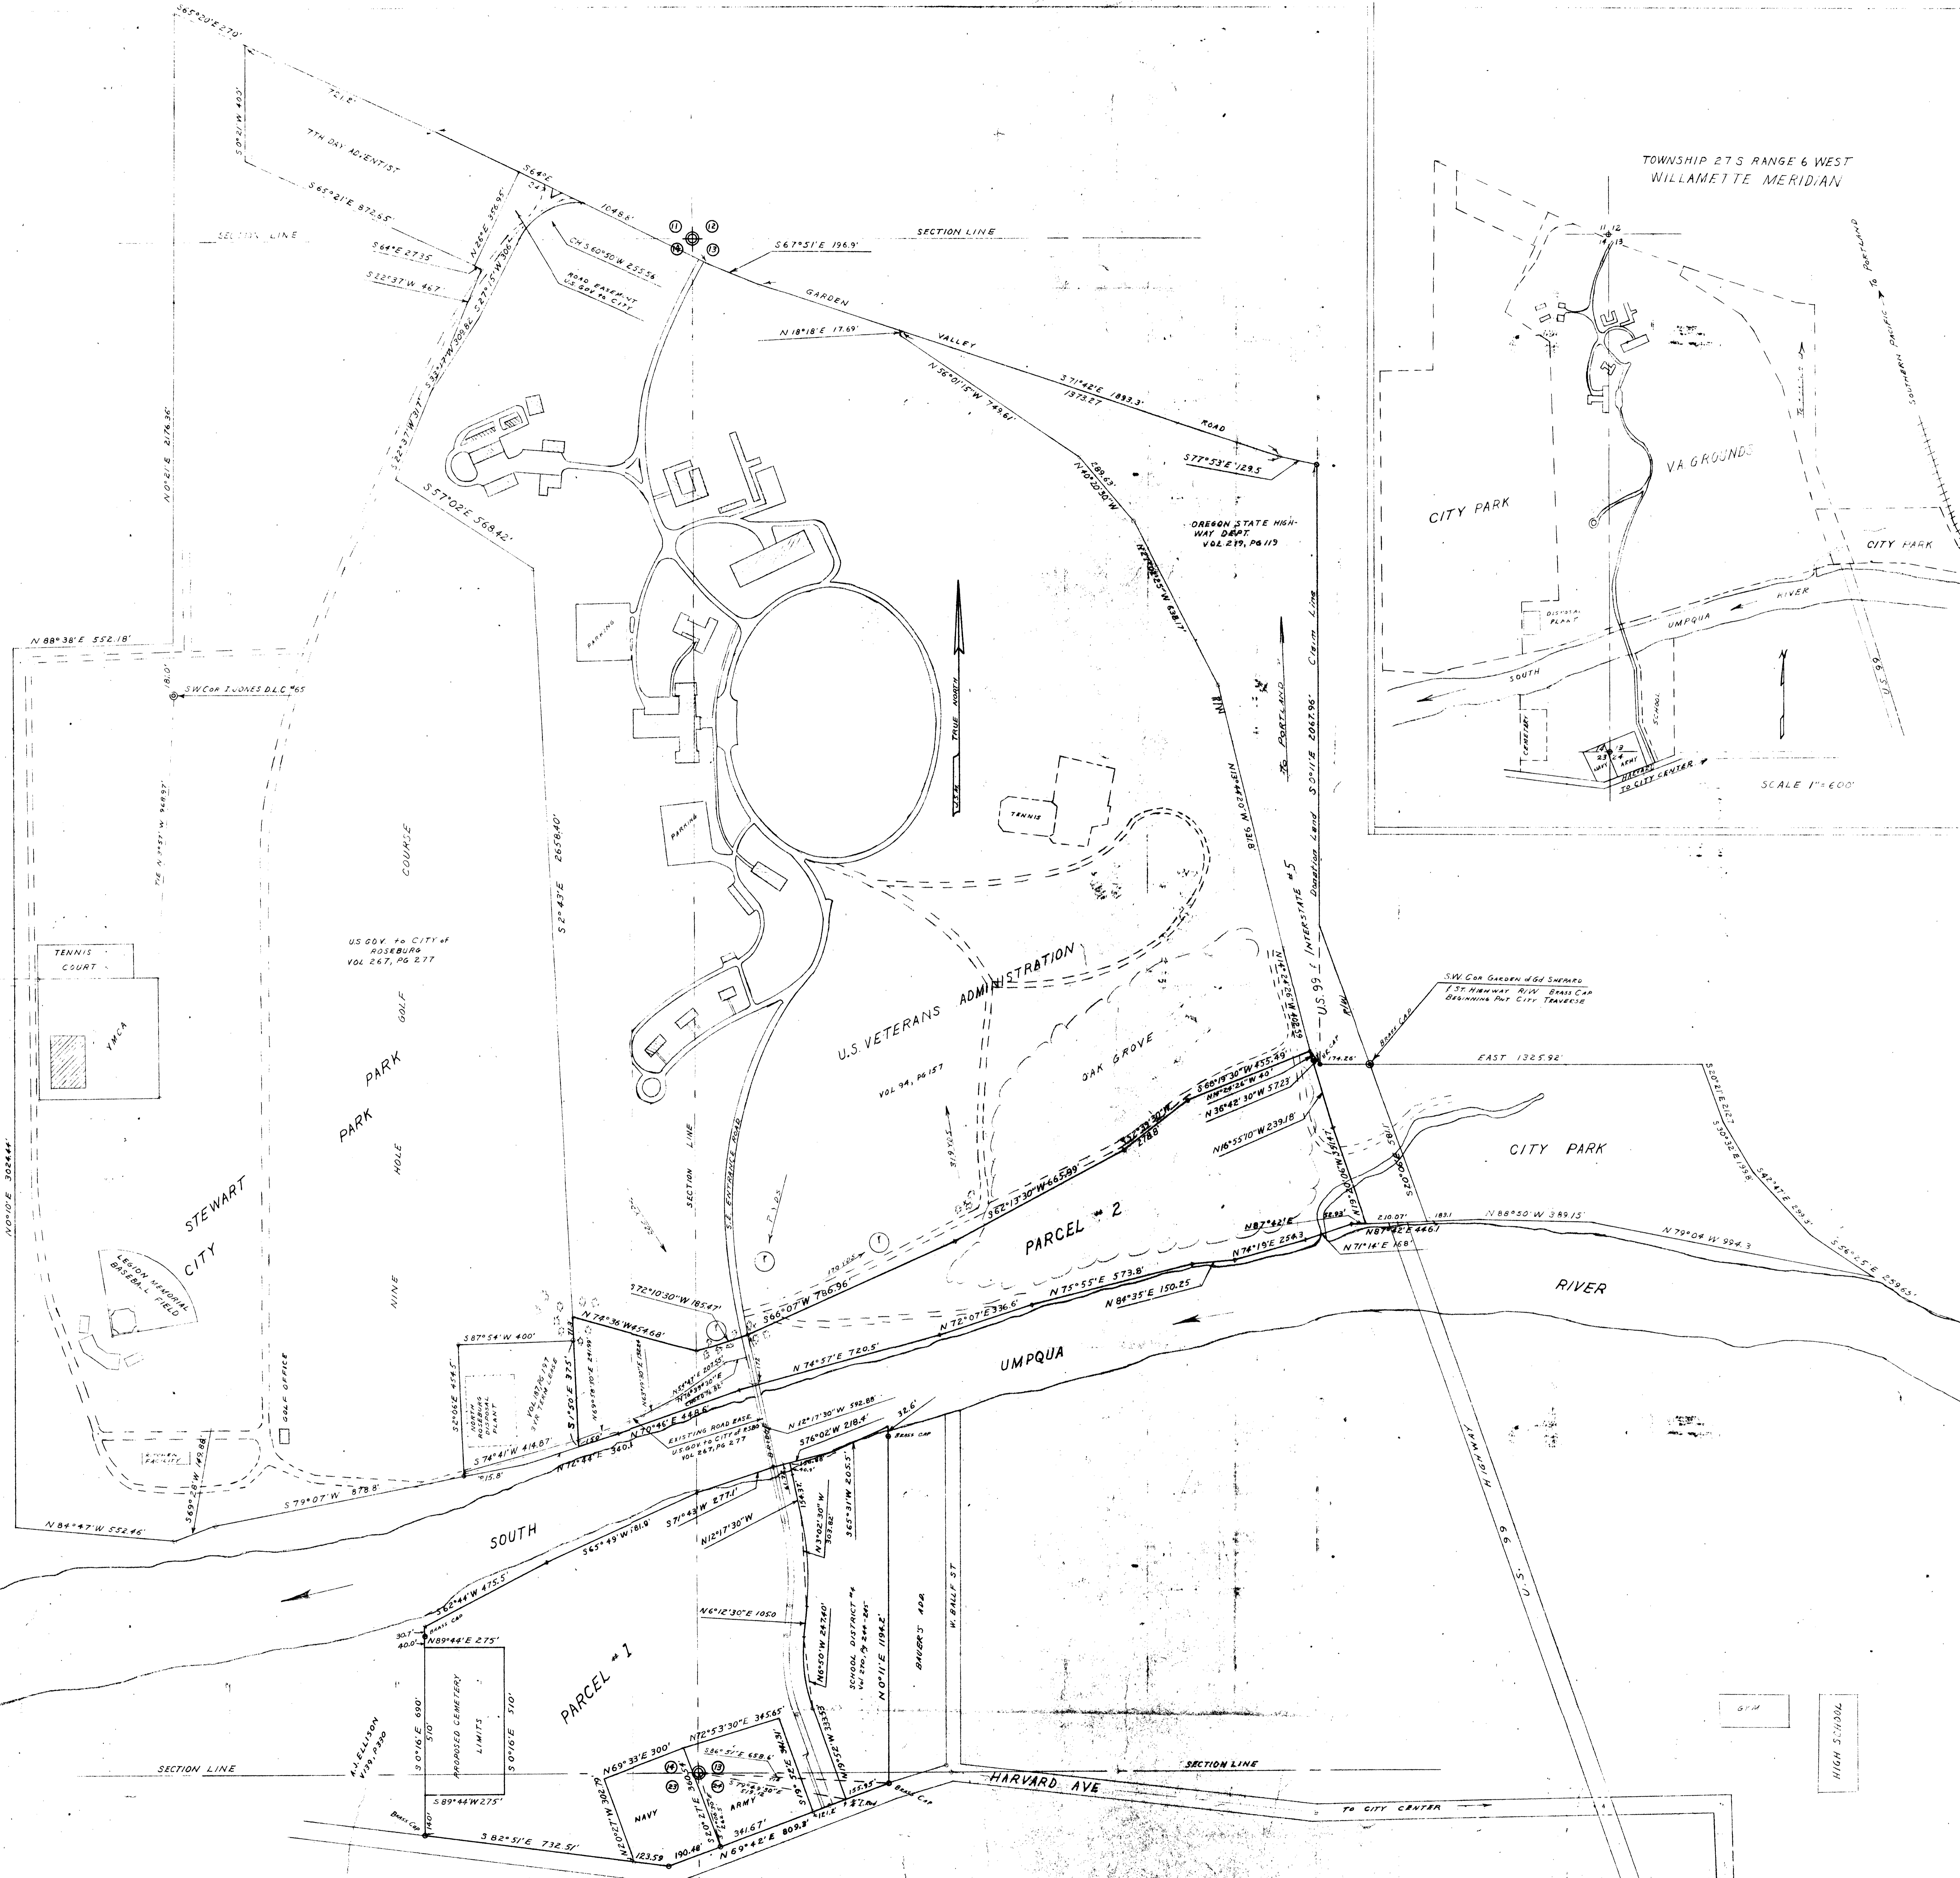

CITY ENGINEER'S OFFICE
ROSEBURG, OREGON

VETERANS ADMINISTRATION
REQUESTED
PROPERTY TRANSFER

SHEET NO. 51/188-3 SCALE 1"=200'
DWN. BY L.S. MARI DATE JAN 1962
CHECKED BY REVISD

51/188-3