


Prepared for

A. C. JAMES

~~COUNTY~~ SURVEYORS FILE DATA
DO NOT REMOVE FROM OFFICE

Scale 1" = 100' Feb. 1955

T. 30-6 Sec. 27

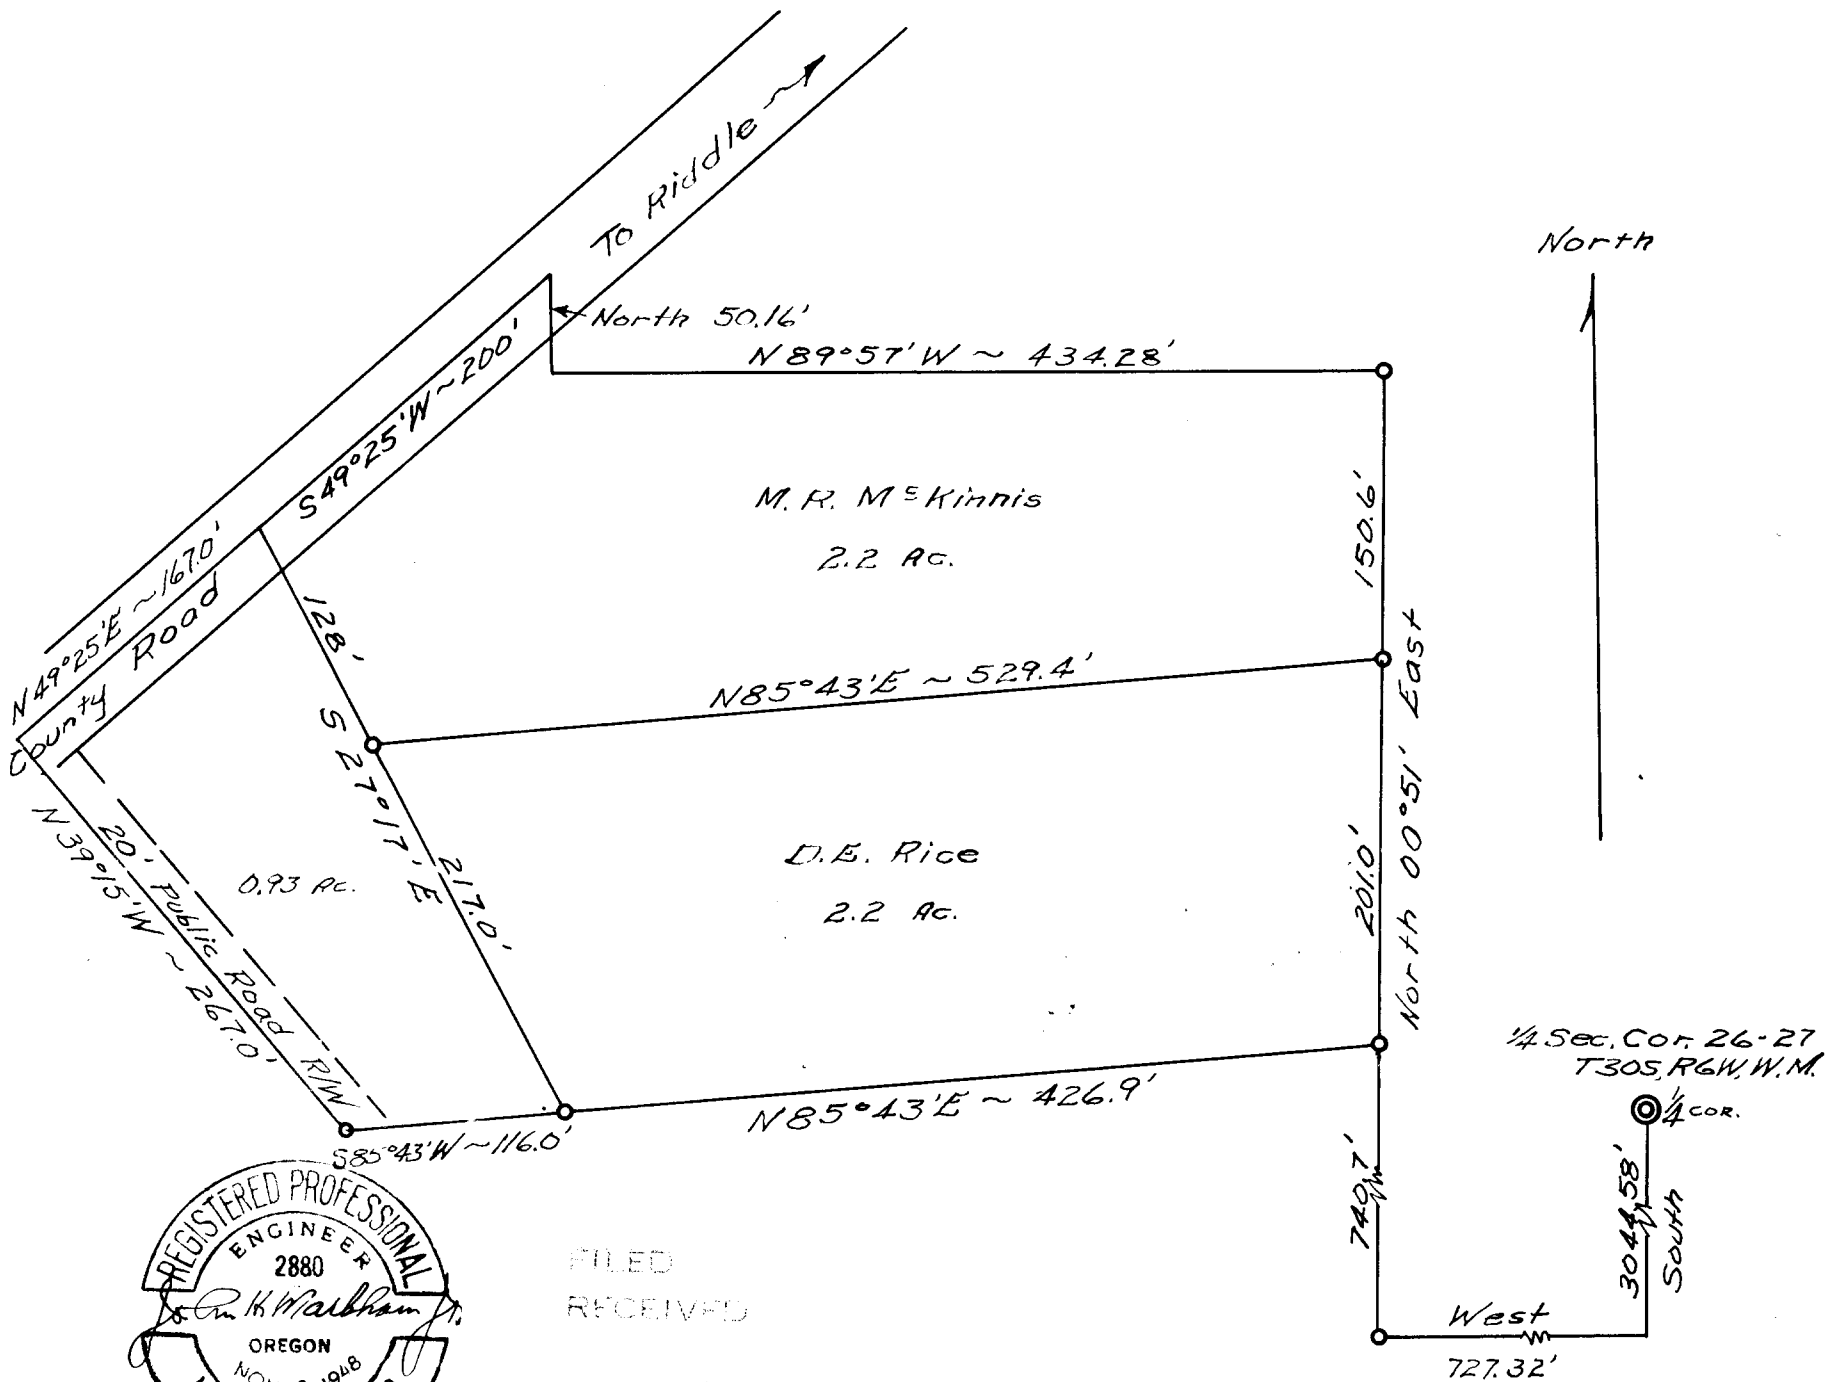

FILED
RECEIVED

COUNTY SURVEYOR
CLATSOP COUNTY

P. S. File No. 51/137-4