

SECTION LINE N 0° 15' W
1320.0'

N 100.0
S 15.0 E 10.0
1 22

Sec. 15 Twp. 22 S. Rng. 9 W. W. M.


Scale 1" = 100'

N 92.4
E 1312.4

E 355
739.2'

N 92.4
E 2051.5

15
22
1/4 Corner

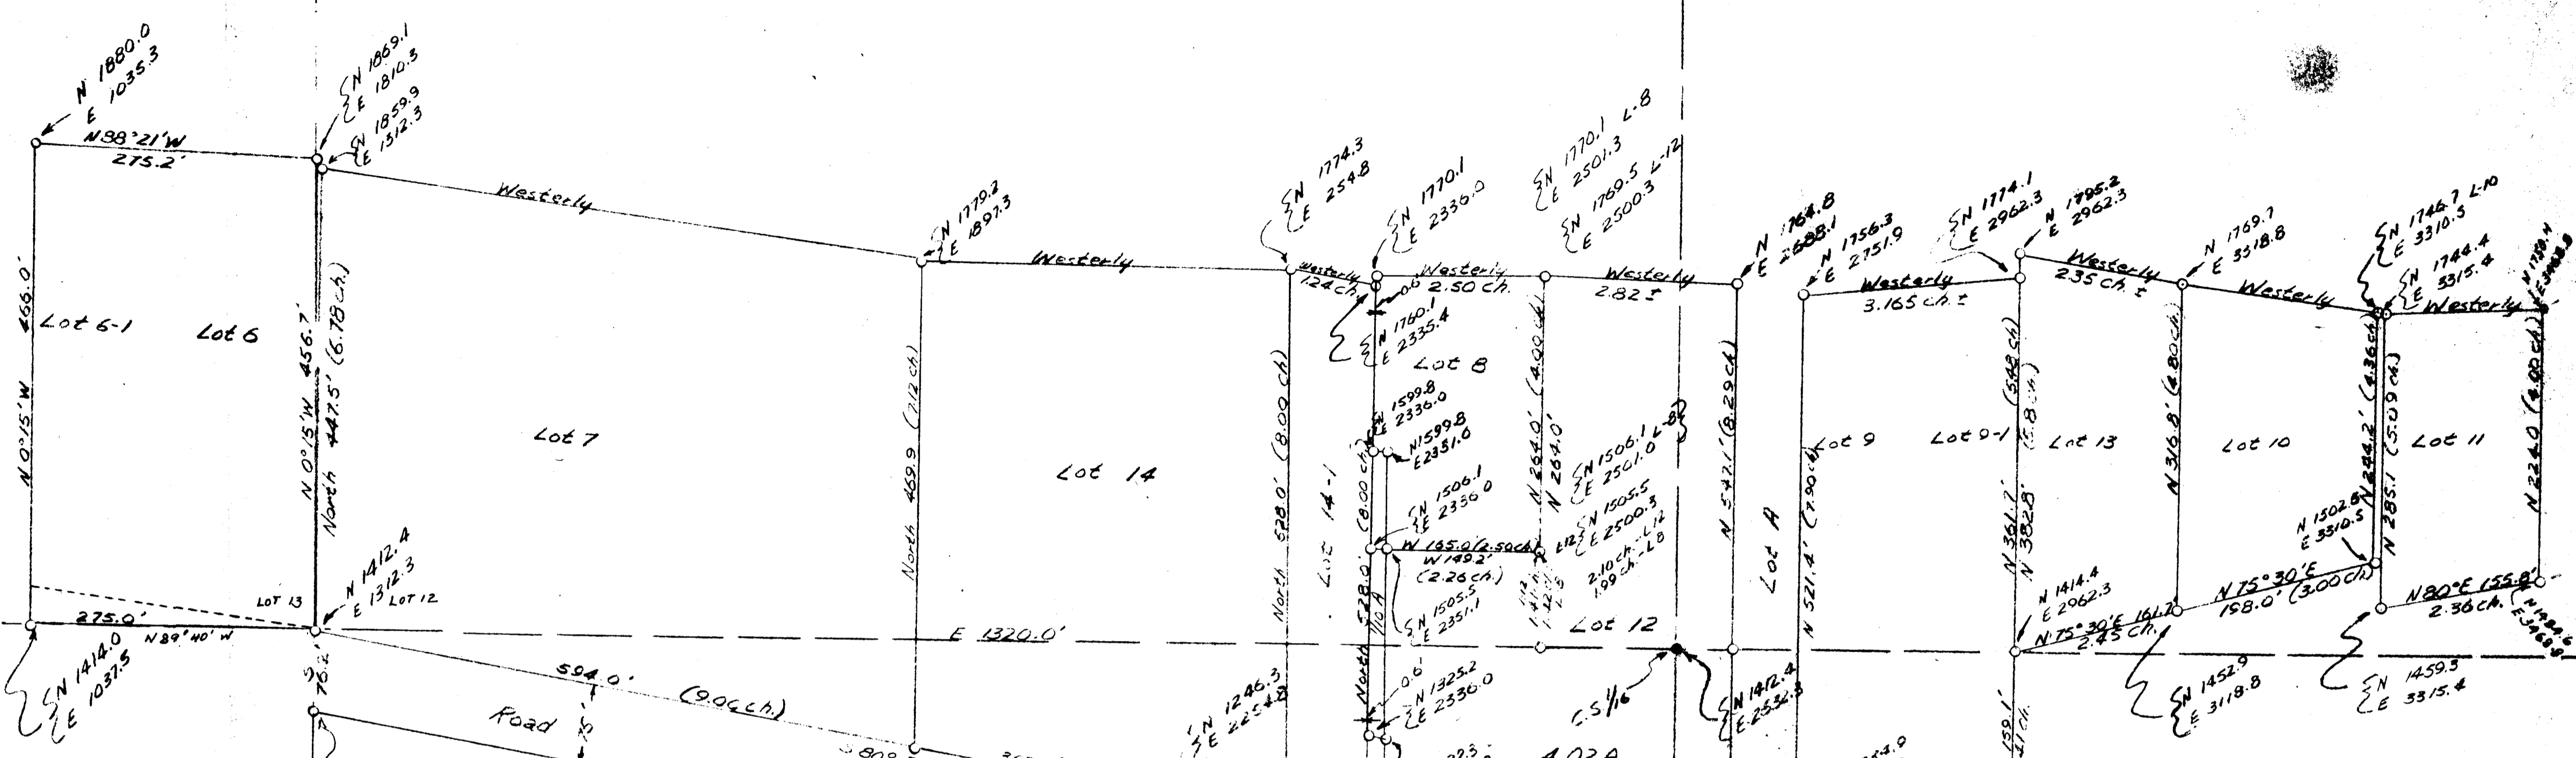

THIS IS A MAP DRAWN UP
BY INTERNATIONAL PAPER COMPANY FROM SOME
SURVEYING THEY DID AND THE REST FROM DEED
DESCRIPTIONS

Logging Engineer STEPHEN D. WHITE
#3502

International Paper Company
CARDNER, Oregon