
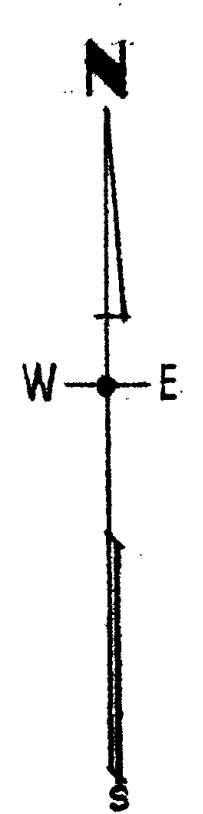


CEP 10/15/30

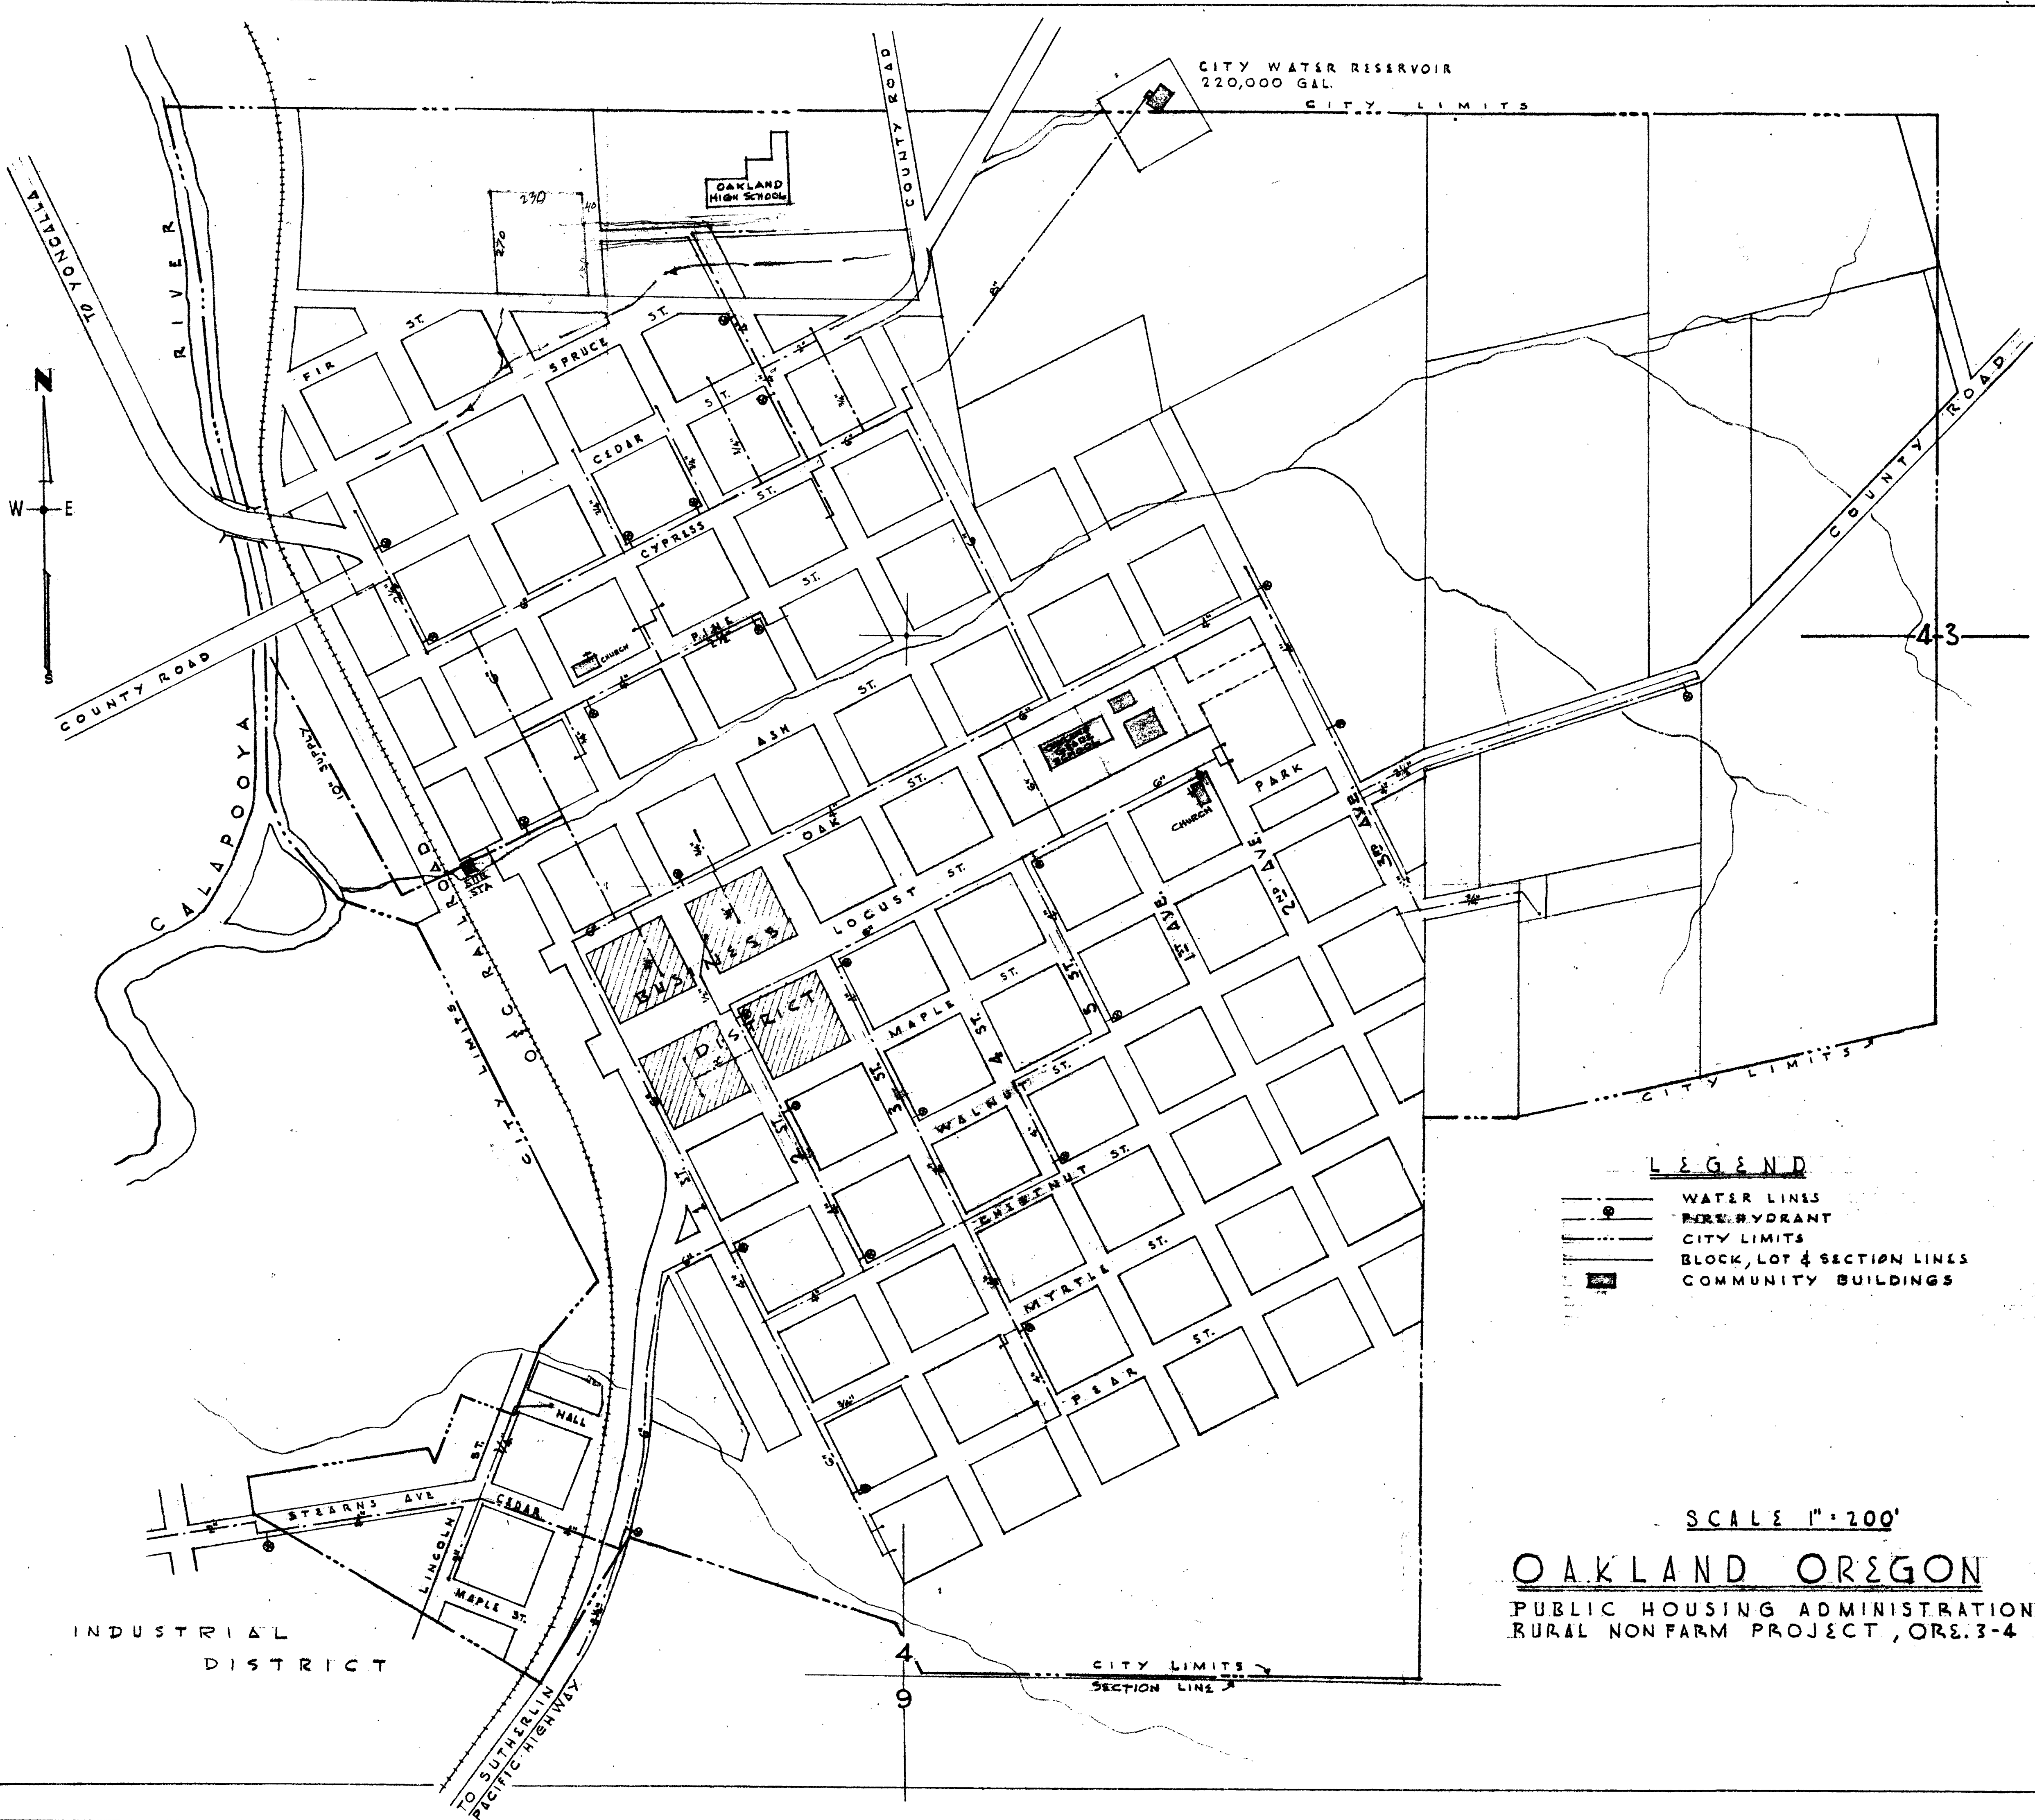

CITY WATER RESERVOIR  
220,000 GAL.  
CITY LIMITS

OAKLAND  
HIGH SCHOOL

4-3

**LEGEND**

- WATER LINES
- FIRE HYDRANT
- - - CITY LIMITS
- BLOCK, LOT & SECTION LINES
- COMMUNITY BUILDINGS

SCALE 1" = 200'

**OAKLAND OREGON**  
PUBLIC HOUSING ADMINISTRATION  
RURAL NON FARM PROJECT, ORE. 3-4

INDUSTRIAL  
DISTRICT

CITY LIMITS  
SECTION LINE

4  
9