

Renew $\frac{1}{4}$ COR 534 & 535 T265 R3W

Ed. 1" steel shaft, at cor. of fences-course
N.-S. & W. We find no trace of orig. BT's or
BT's Recorded in Rev. #96 - Obtained
affidavit from J.C. Livingston, stating
he was present when shaft was set
By Ben B. IRVING in 1932 on Cooper Survey
see ds. file # 37/78. We set 1" I.P.

& BRASS Cap MKd. "COUNTY SURVEYOR'S
OFFICE 1966 T265 $\frac{1}{4}$ 534 & 535
R3W" along side shaft in mound of
stone & MK New BT's -

16" Pine N. 12° E. $70^{\frac{1}{2}}$ ft.

Mkd. " $\frac{1}{4}$ 535 cs BT"


7" cedar N. 2° W. $18^{\frac{1}{2}}$ ft.

Mkd. " $\frac{1}{4}$ 534 cs BT"

COR. Lies at fence cor above
described on BARREN - Rocky hillside
Sloping S.W. - See over for Affidavit.

March 3, 1966

U.R.T.
M.S.
J.H.

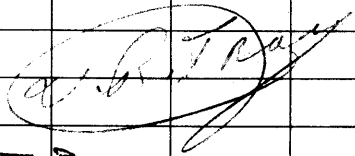


J.B.
#172

C.S. File No. 53/7-46

Affidavit

I, J.C. Livingston, under oath,
swear I was present at the time
of the setting of an axle shaft
at the $\frac{1}{4}$ COR. OF 34 + 35
T26S RBW set. By BEN B. IRVING.
IN 1932 ON COOPER SURVEY.
Dated MARCH 3, 1966.

Signed

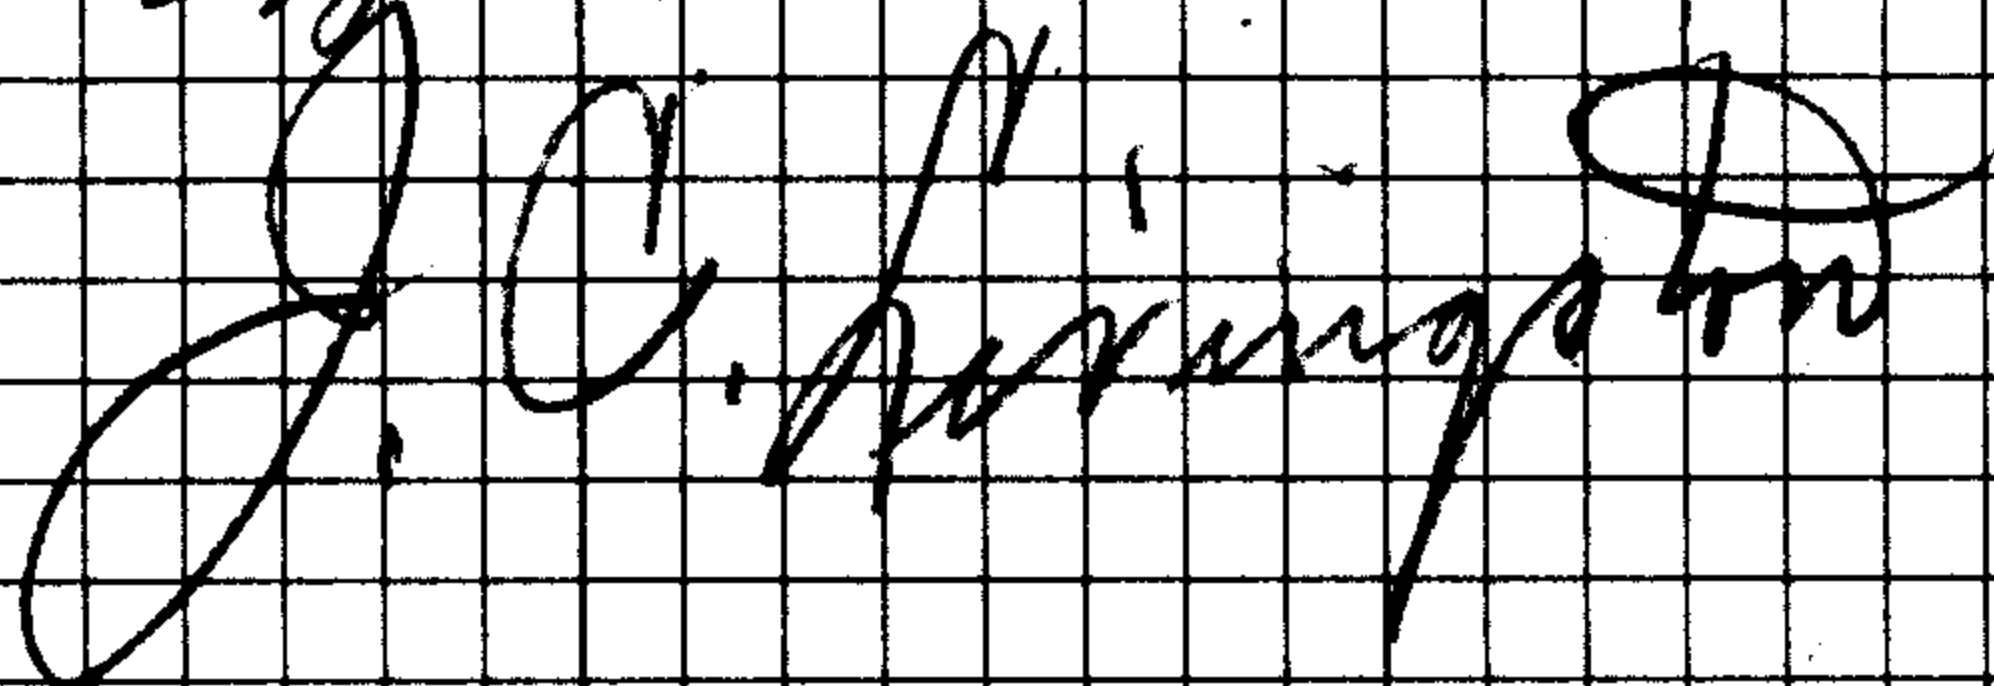

**FILED
RECEIVED**

MAR 3 1966

**COUNTY SURVEYOR
DOUGLAS COUNTY, ORE.**