

Renewal

127
1318

T31S R6W R7W

Found

Hyles sec cor

36" D. Fir N41° S22E 7'

Tree has been opened for a
visible BT

Ring count on this tree places it
at the correct time to be Hyles cor

12" cedar N42E 18'

center of tree burnt out

No trace of NE or SW BT

DIETZGEN NO. 385-6

Renewal

Set Brass cap at sec cor MNR
county surveyors office

T31S

R		R
7	512/57	6
W	513/518	W

1967

New Bearing Trees:

15" Cedar N69½ W 16'

Scribed T31S R7W S12 CS BT AP

15" cedar S20 W 29'

Scribed T31S R7W S13 CS BT AP

24" D. Fir N38E 23'

Scribed T31S R6W S7 CS BT AP

#131. Table 0
D.O.

#80-T31-7

6-5-67

JCB

C.S. File No.

54/31-46

9 D.W.



UNITED STATES
DEPARTMENT OF THE INTERIOR

IN REPLY REFER TO:

9180 (100.4c)

BUREAU OF LAND MANAGEMENT
Oregon State Office
729 N. E. Oregon (P. O. Box 2965)
Portland, Oregon 97208

June 13, 1967

Mr. James W. Byron
Douglas County Surveyor
Roseburg, Oregon 97470

Dear Mr. Byron:

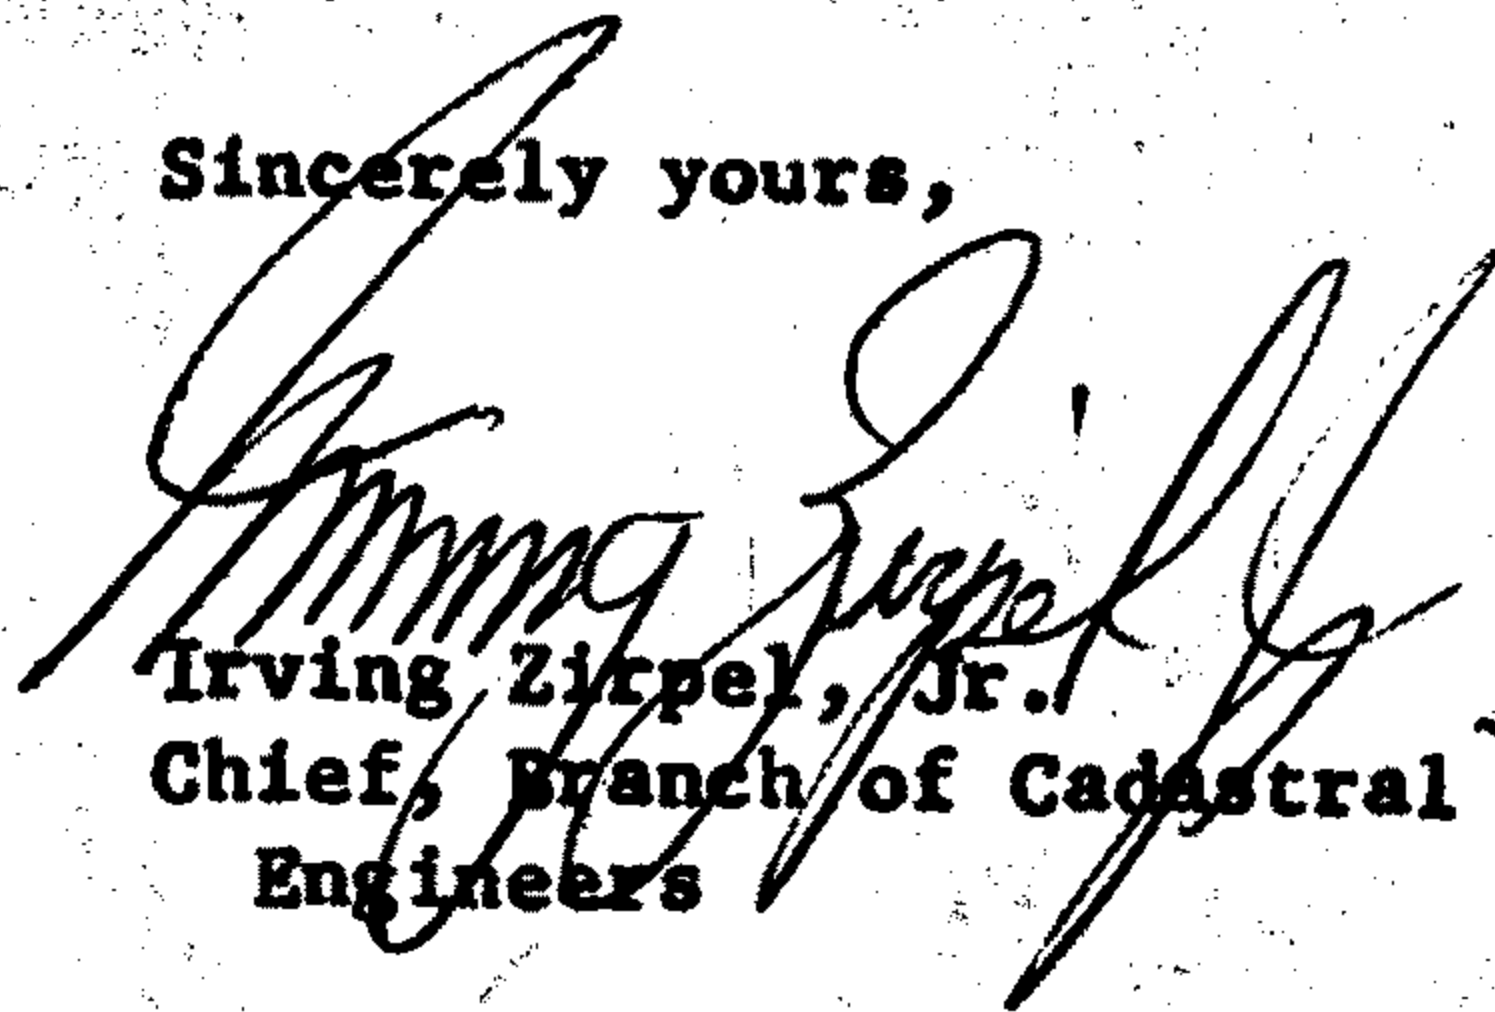
Reference is made to your letter of June 6, 1967, concerning the corner of sections 7, 12, 13, and 18 on the West boundary of T. 31 S., R. 6 W., established by Hyde in 1855.

Conditions as developed on the ground might make the following procedure inapplicable; however, this is the general method we would follow for the restoration of the corner of sections 7, 12, 13, and 18, established by Byars in 1881.

Hyde's corners on the range line were superceded by Byar's work in 1881. Byars noted Hyde's corner of sections 7, 12, 13, and 18, and reported destroying it. If a destroyed corner was recovered, we would use it as control similar to a line tree, and it would then become an angle point. We would make Hyde's corner of sections 7, 12, 13, and 18, an angle and control point and from this point we would retrace South to the next identifiable corner on the range line which would also become a control corner. With this control established the corner of sections 7, 12, 13, and 18 would be restored by single proportionate measurement using Byar's distance as a basis.

This procedure should not be construed as instructions to you, but rather as a suggested procedure.

Sincerely yours,


Irving Zirpel, Jr.
Chief, Branch of Cadastral
Engineers

FILED
RECEIVED

JUN 14 1967

COUNTY SURVEYOR
DOUGLAS COUNTY, ORE.

C. S. File No. 54/314