


FILED
RECEIVED

JUN 17 1968

COUNTY SURVEYOR
DOUGLAS COUNTY, ORE.

COUNTY SURVEYORS FILE DATA
DO NOT REMOVE FROM OFFICE

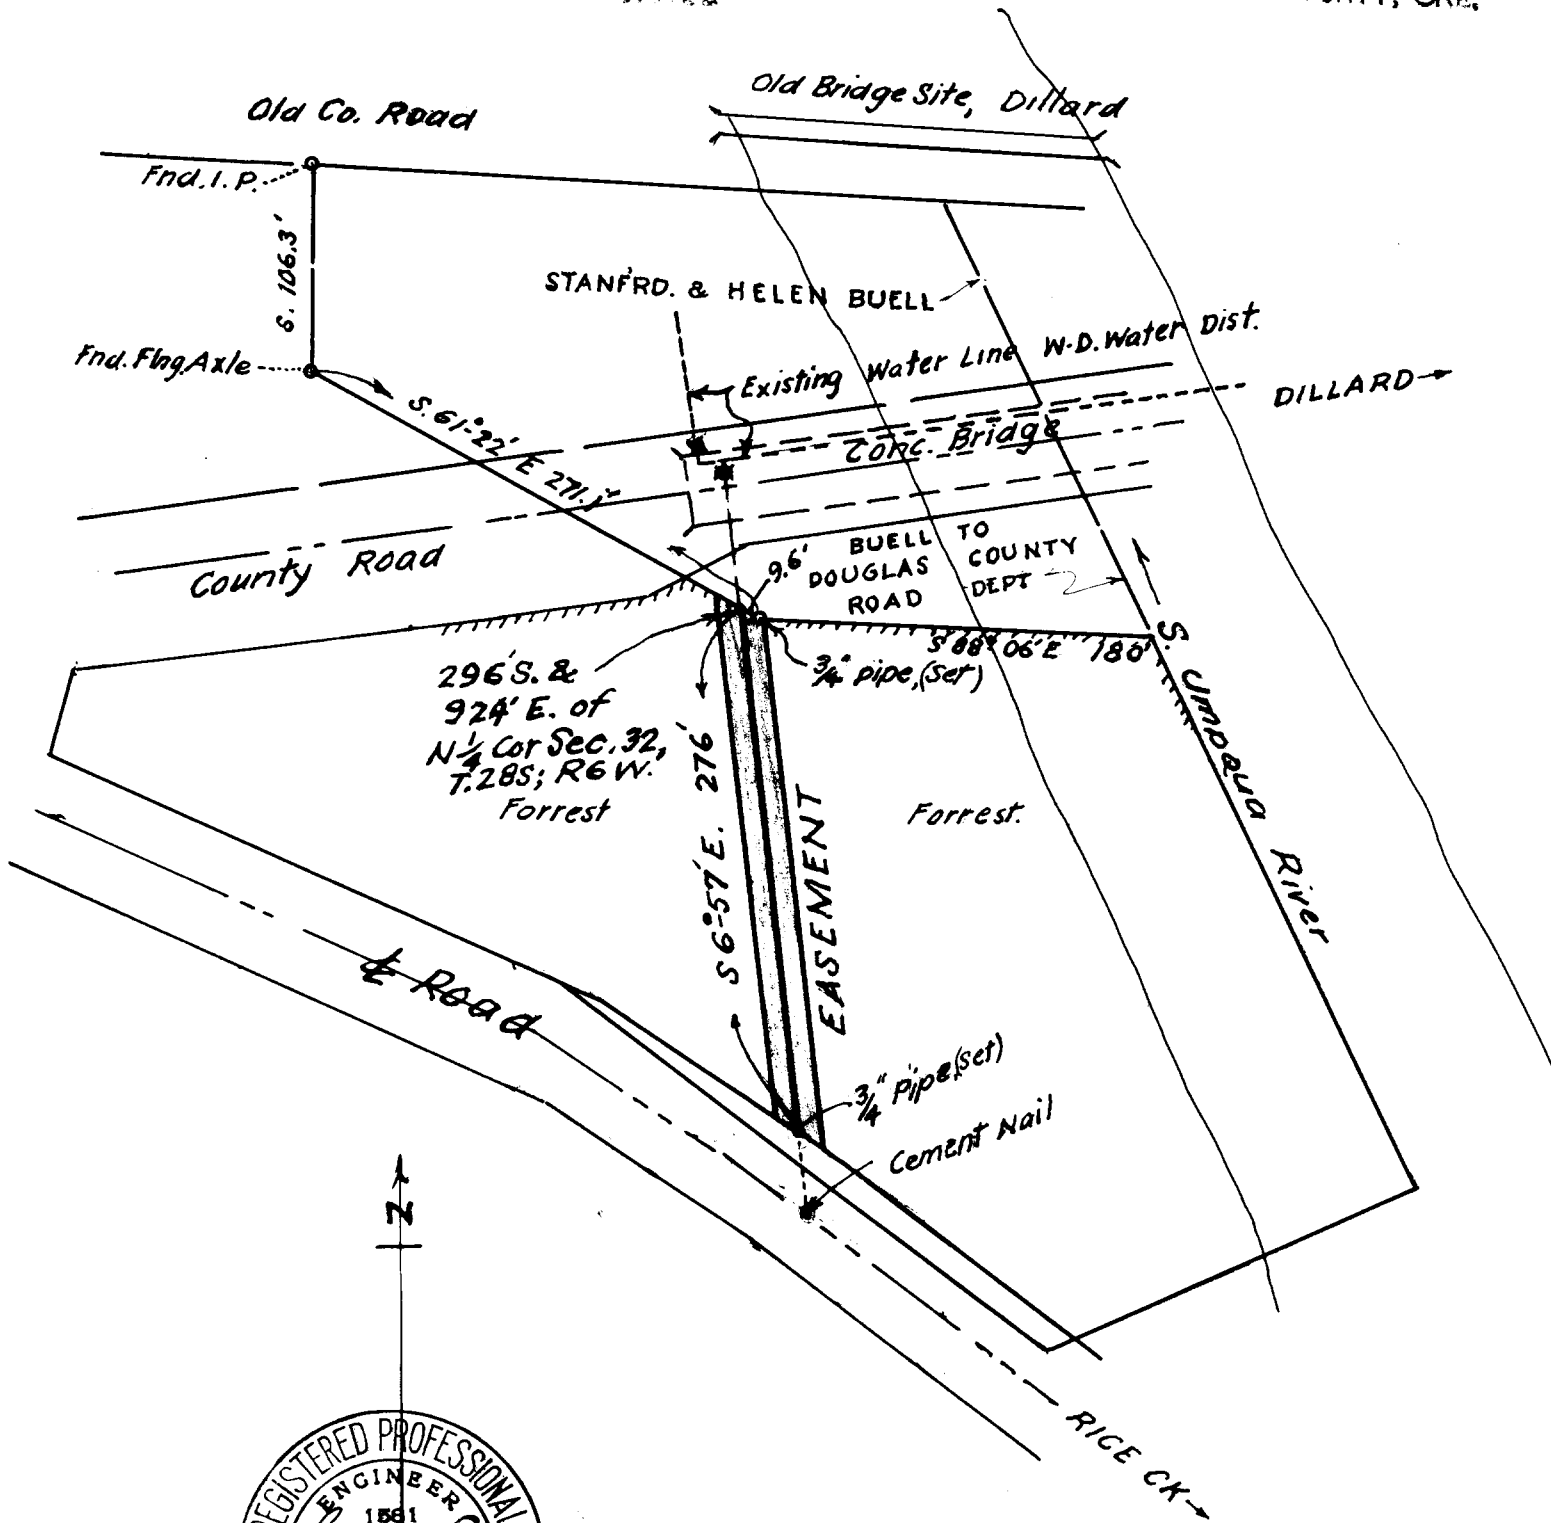

PIPE LINE EASEMENT
THRU ACREAGE WM FORREST ET. AL.
PROPOSED DILLARD TO RICE CK. WATER LINE
 JUNE, '68 1"=100ft.
 IN NW & NE SEC. 32, T.28S; R6W; WM;
 DOUGLAS COUNTY, ORE. S. File No. 55/78