



SURVEYED FOR DEED & EASEMENT DESCRIPTION
 IN LOT No. 1, BLOCK No. 2, LAWSON ACRES, SEC. 19, T. 30S, R. 5W, W.M.
 SURVEYED FOR LAWSON ACRES WATER DISTRICT
 BY BAUGHMAN & ACKARET INC. APRIL 23, 1969

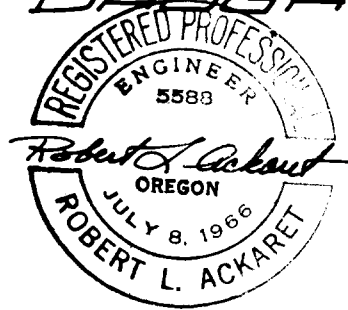

COUNTY SURVEYORS FILE DATA
 DO NOT REMOVE FROM OFFICE

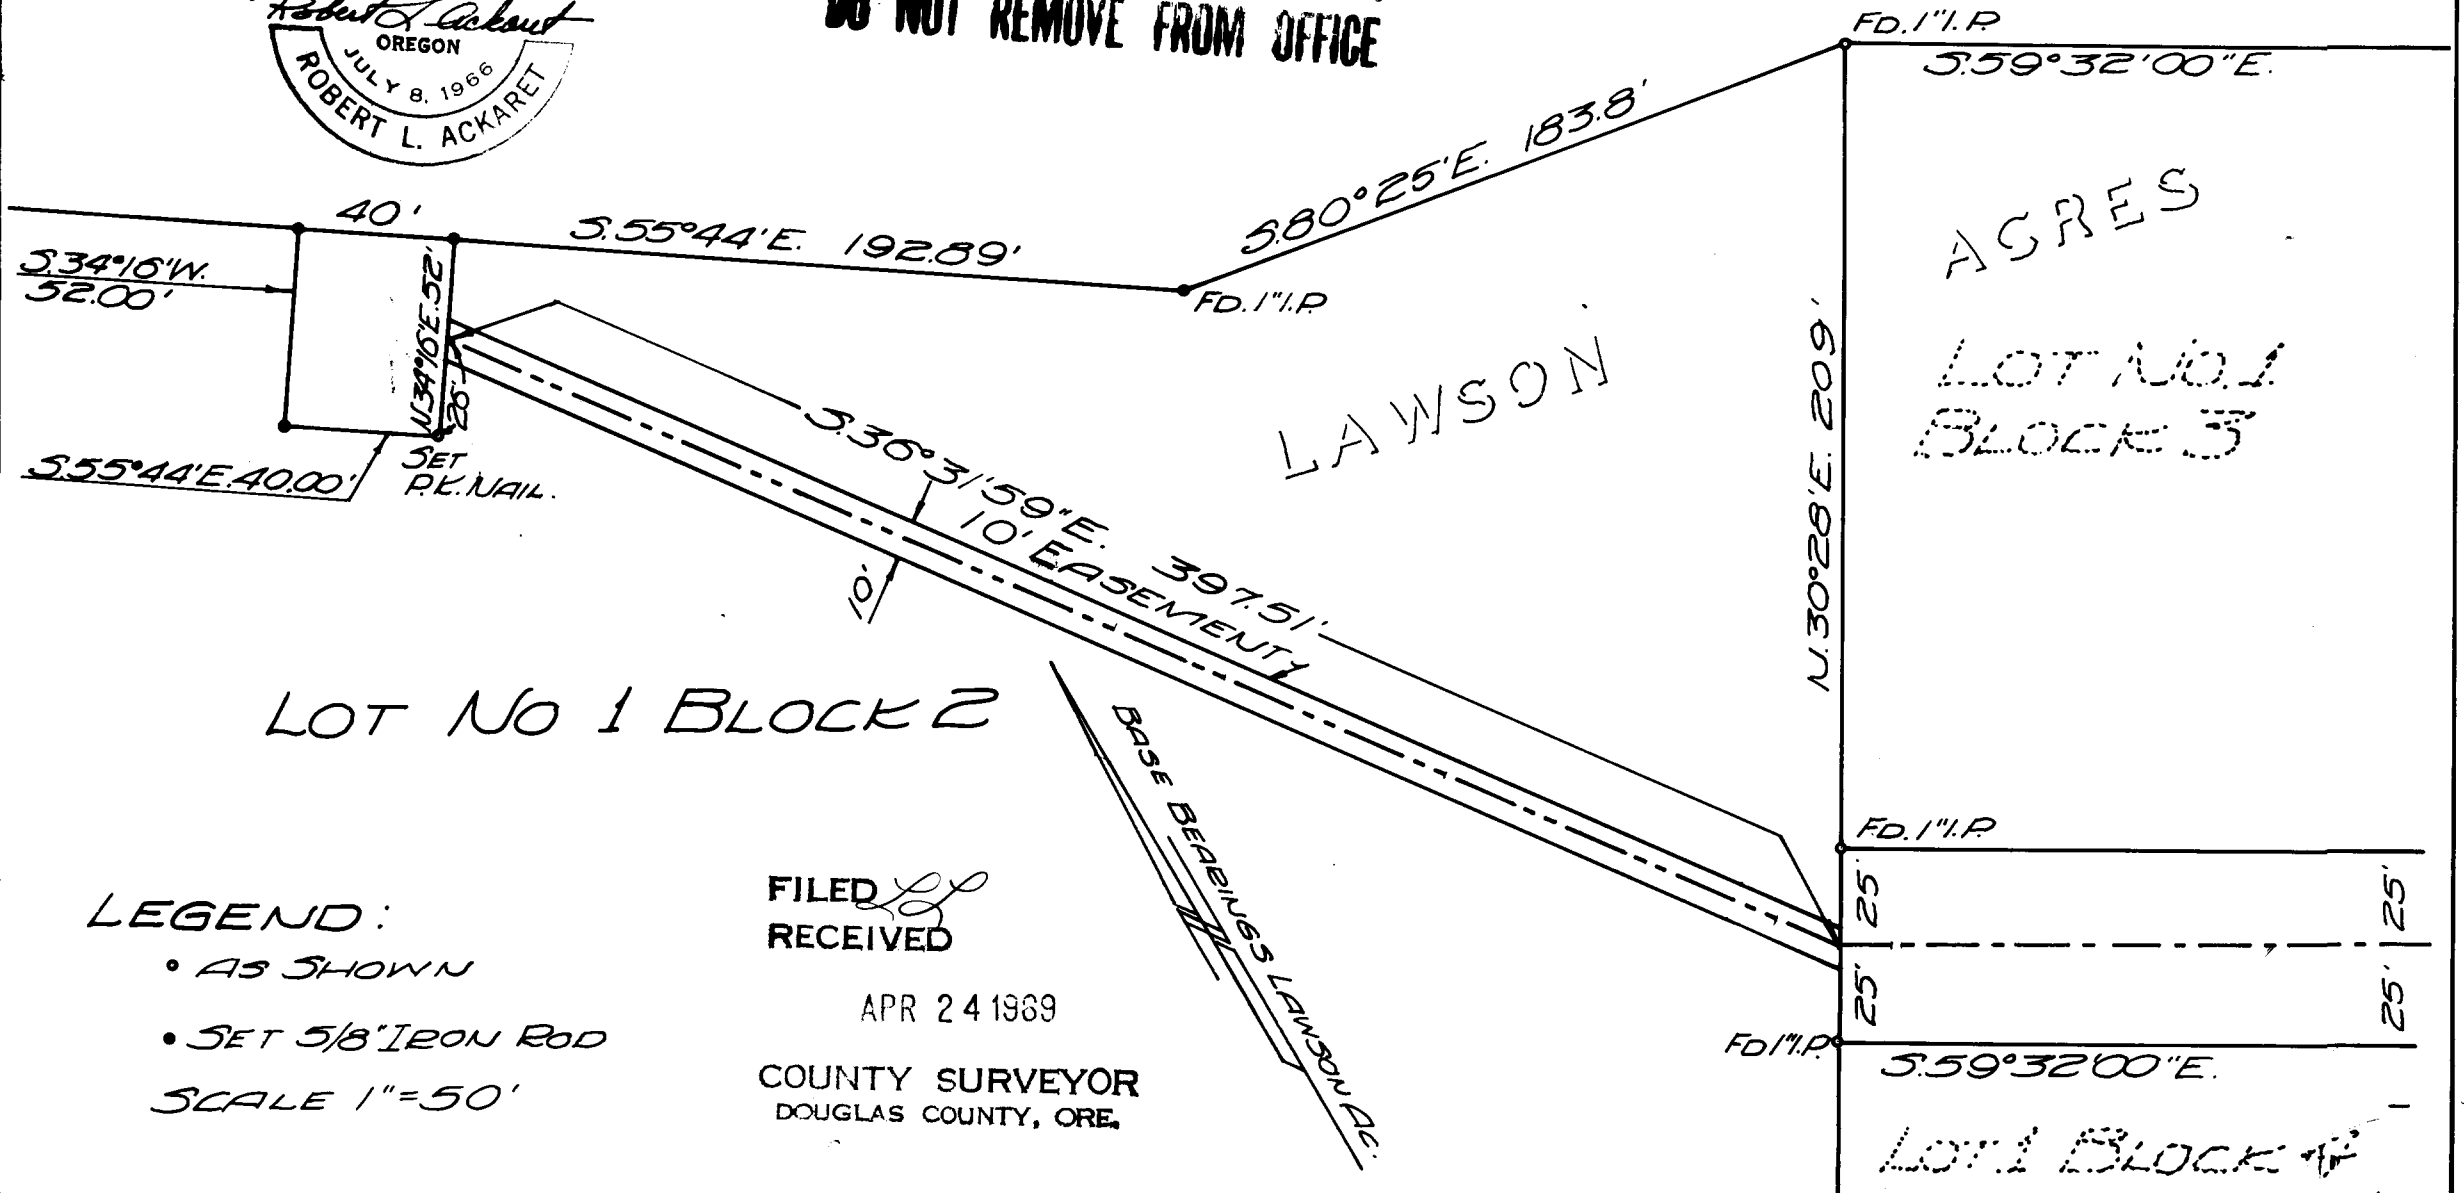

LEGEND:
 • AS SHOWN
 • SET 5/8" IRON ROD
 SCALE 1" = 50'

FILED *LL*
 RECEIVED
 APR 24 1969
 COUNTY SURVEYOR
 DOUGLAS COUNTY, ORE.