

# SURVEYED FOR DEED DESCRIPTIONS


SITUATED IN SEC. 24, T. 30 S., R. 6. W. W. M., FOR JOHN CARTER  
 BY BAUGHMAN & ACKARET INC. JULY 23, 1969

FILED ~~5/1~~ RECEIVED  
 OCT 1 1969  
 COUNTY SURVEYOR  
 DOUGLAS COUNTY, OREG.

COUNTY SURVEYORS FILE DATA  
 DO NOT REMOVE FROM OFFICE

REGISTERED  
 OREGON  
 LAND SURVEYOR

*Glenn S. Baughman*  
 JULY 14, 1961  
 GLENN S. BAUGHMAN  
 536

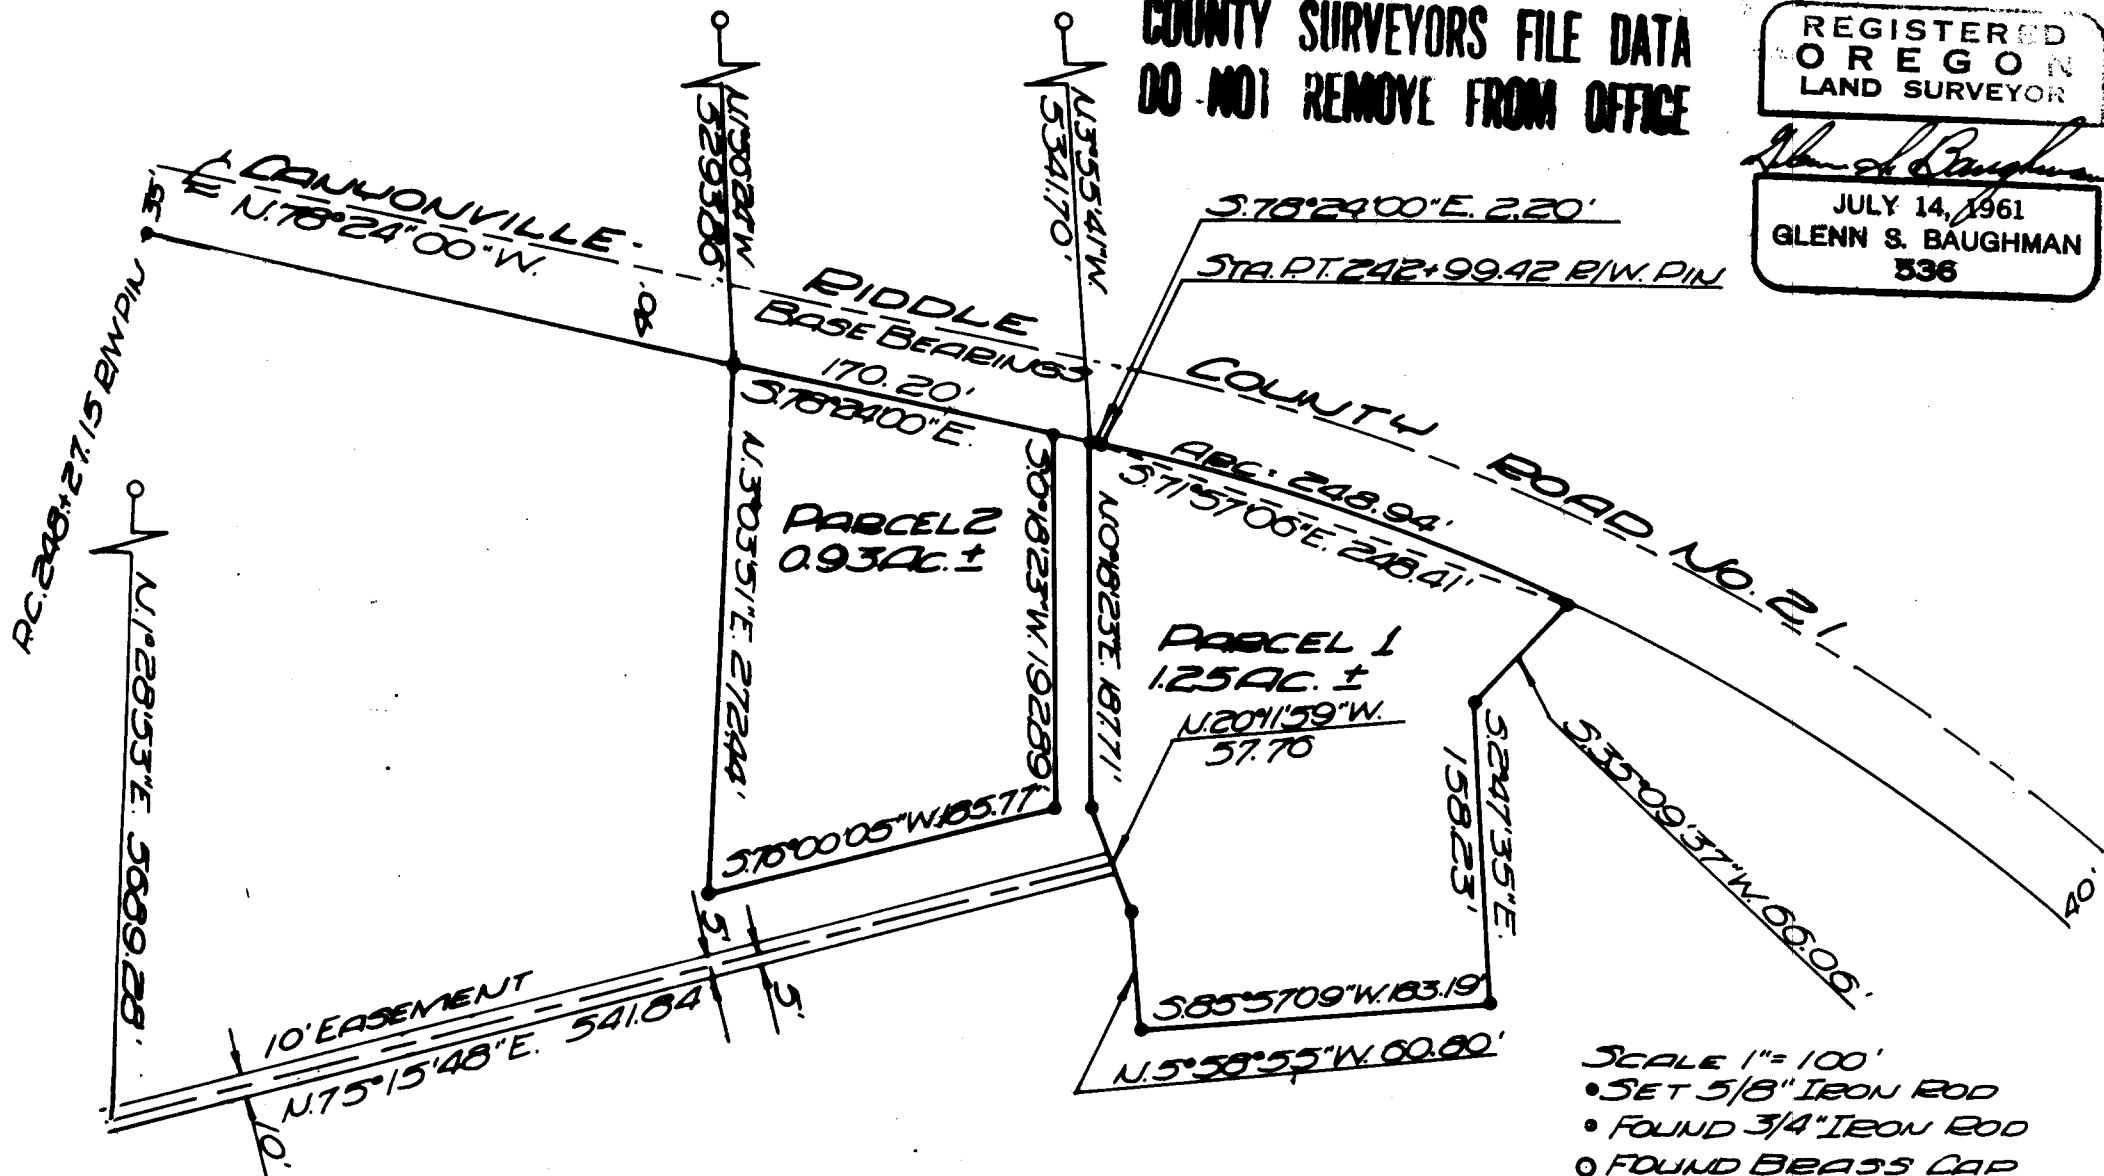

BASE BEARINGS COUNTY RD. NO. 21

SCALE 1" = 100'  
 • SET 5/8" IRON ROD  
 • FOUND 3/4" IRON ROD  
 • FOUND BRASS CAP  
 N.E. COR. D.L.C. No. 47,  
 TWP. 30 S., R. 6. W. W. M.