


COUNTY SURVEYORS FILE DATA
DO NOT REMOVE FROM OFFICE

SURVEY FOR
ELK LODGE NO. 326
LOCATED IN SEC. 11
T. 27 S., R. 6 W., N. M.

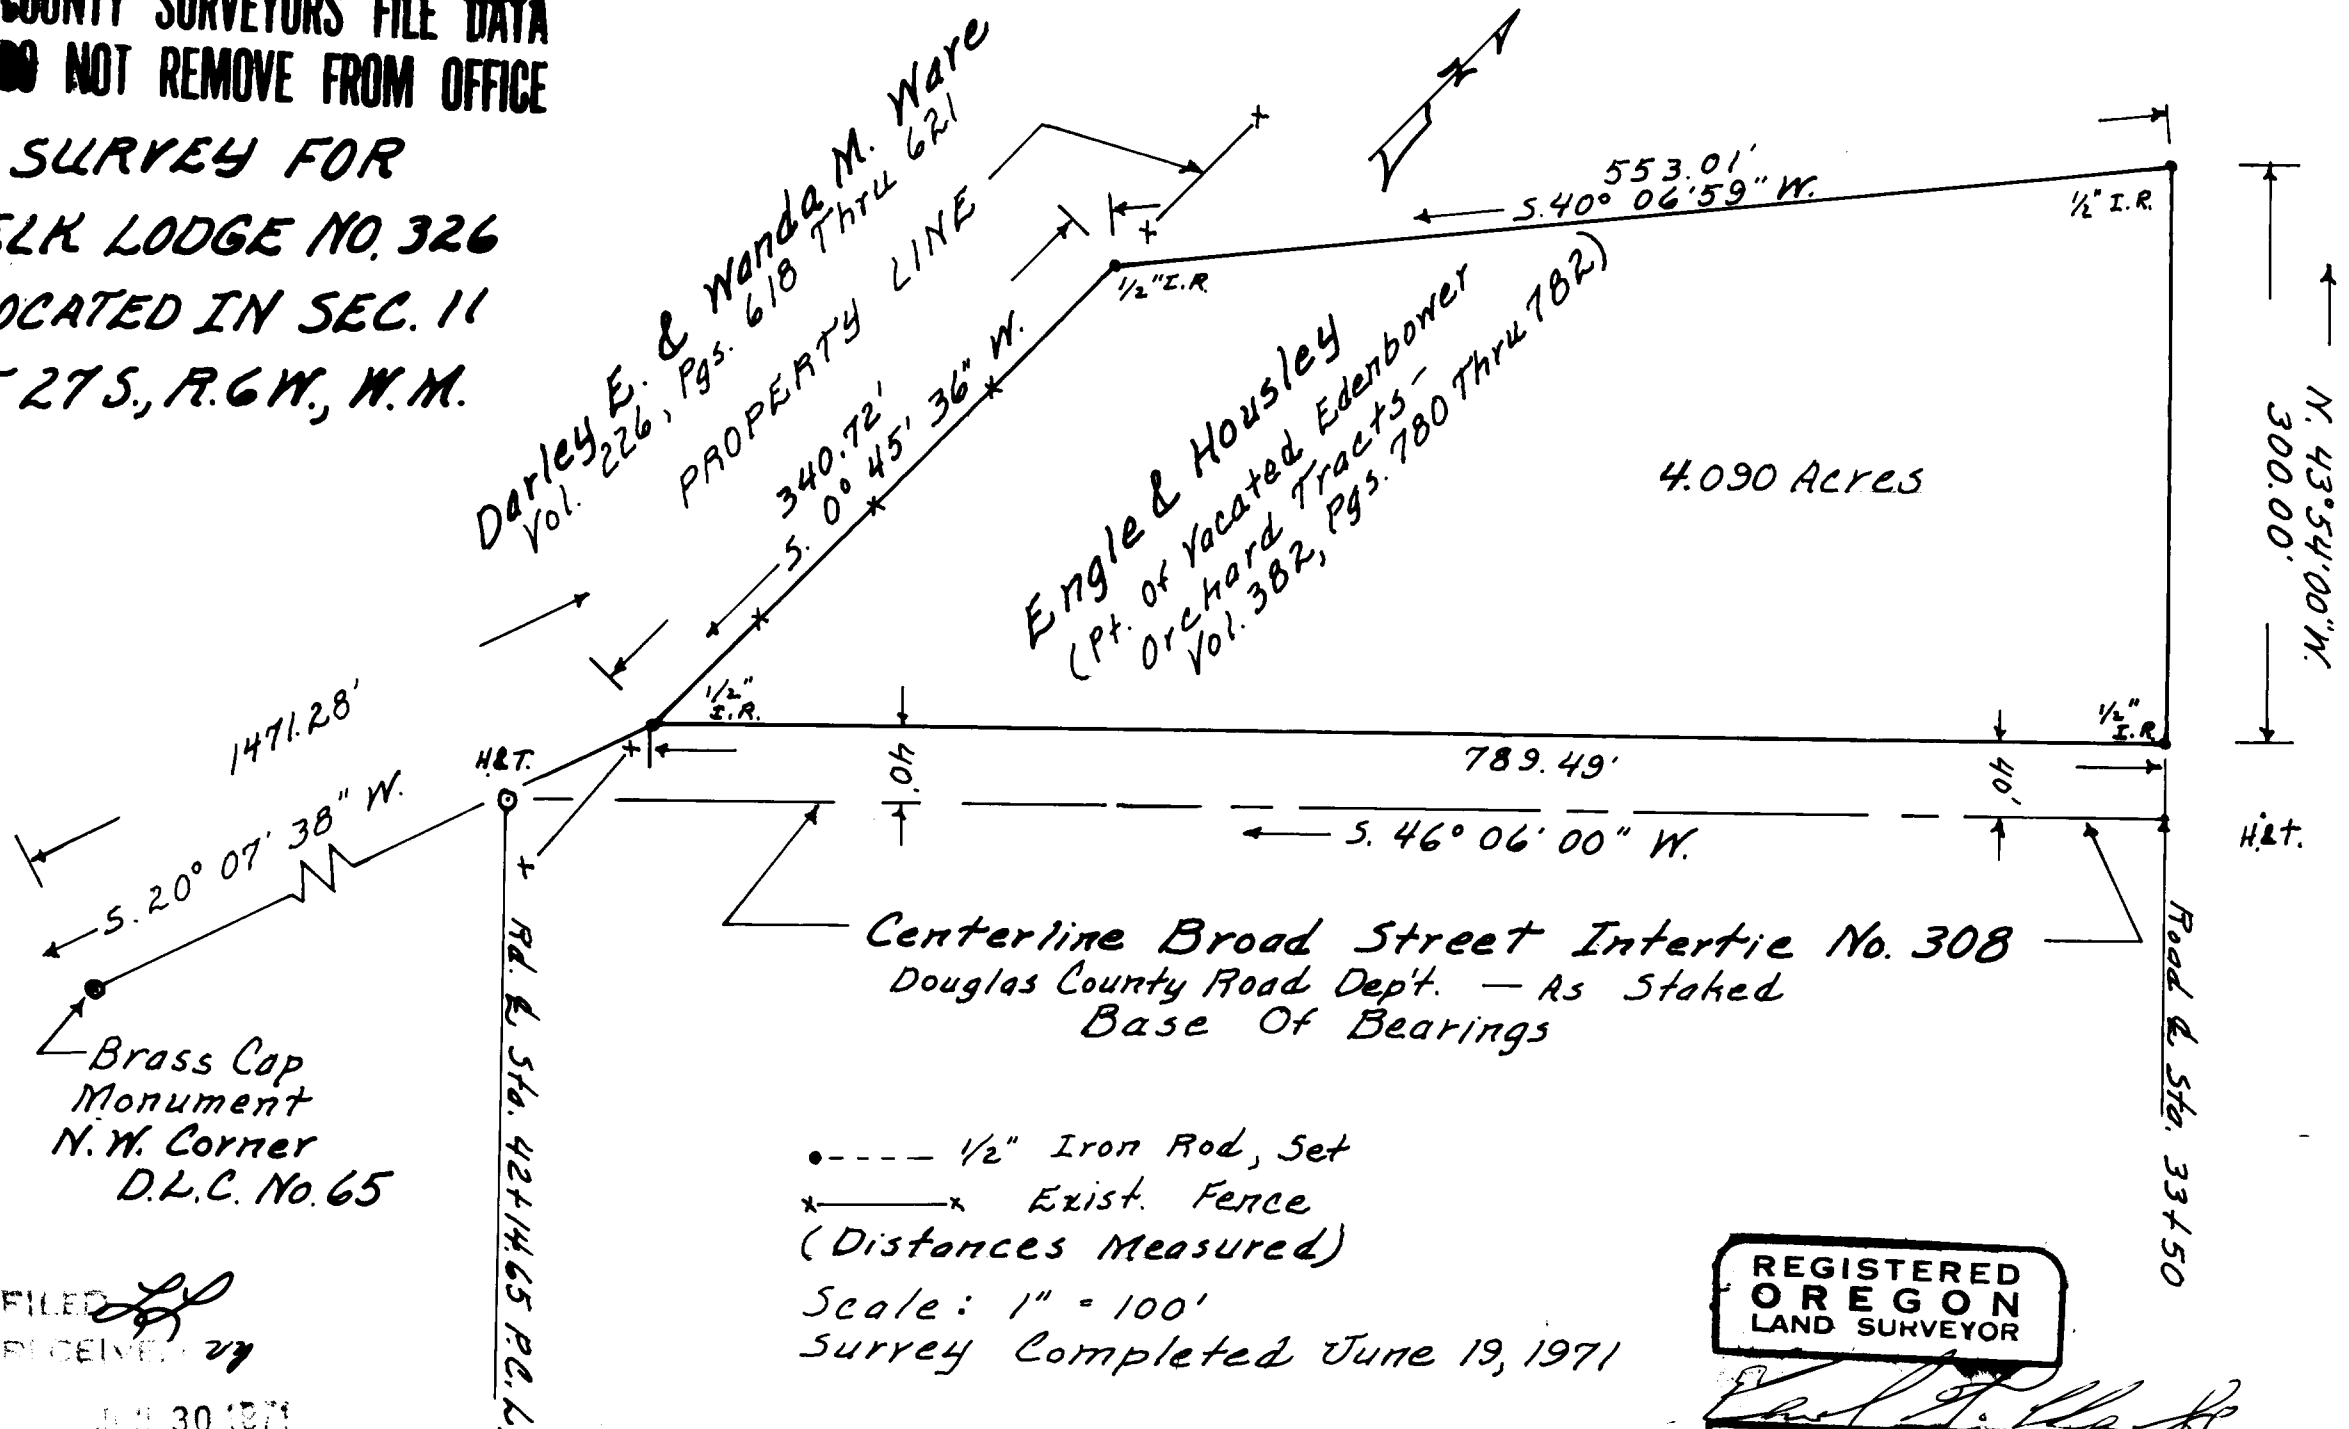

FILED
RECEIVED
JUL 30 1971

COUNTY SURVEYOR
DOUGLAS COUNTY, ORE.

REGISTERED
OREGON
LAND SURVEYOR

JULY 12, 1968
EARL T. CLARK
843

5 Photos 55/199A

Description of Survey
for

EKS Lodge No. 326

% Jim Polier

In

Sec. 11, T. 27S., R. 6 W., W.M.

June 19, 1971



S. File No. 55/199b

(SEE FOLDER FOR REMAINING INFO.)