

SURVEY FOR DEED DESCRIPTIONS
 IN LOT 46, ROSEBURG ORCHARD Co. PLAT 1, TRACT 1
 SEC. 6, T. 27S., R. 5 W. W.M.

SURVEYED FOR ROY THOMASON
 by BRUCE ROGERS

AUG. 1971 COUNTY SURVEYORS FILE DATA
 1" = 100' DO NOT REMOVE FROM OFFICE

REGISTERED
 OREGON
 LAND SURVEYOR


Bruce R. Rogers

JULY 19, 1966
 BRUCE R. ROGERS
 660

FILED
 RECEIVED

AUG 26 1971

COUNTY SURVEYOR
 DOUGLAS COUNTY, ORE.

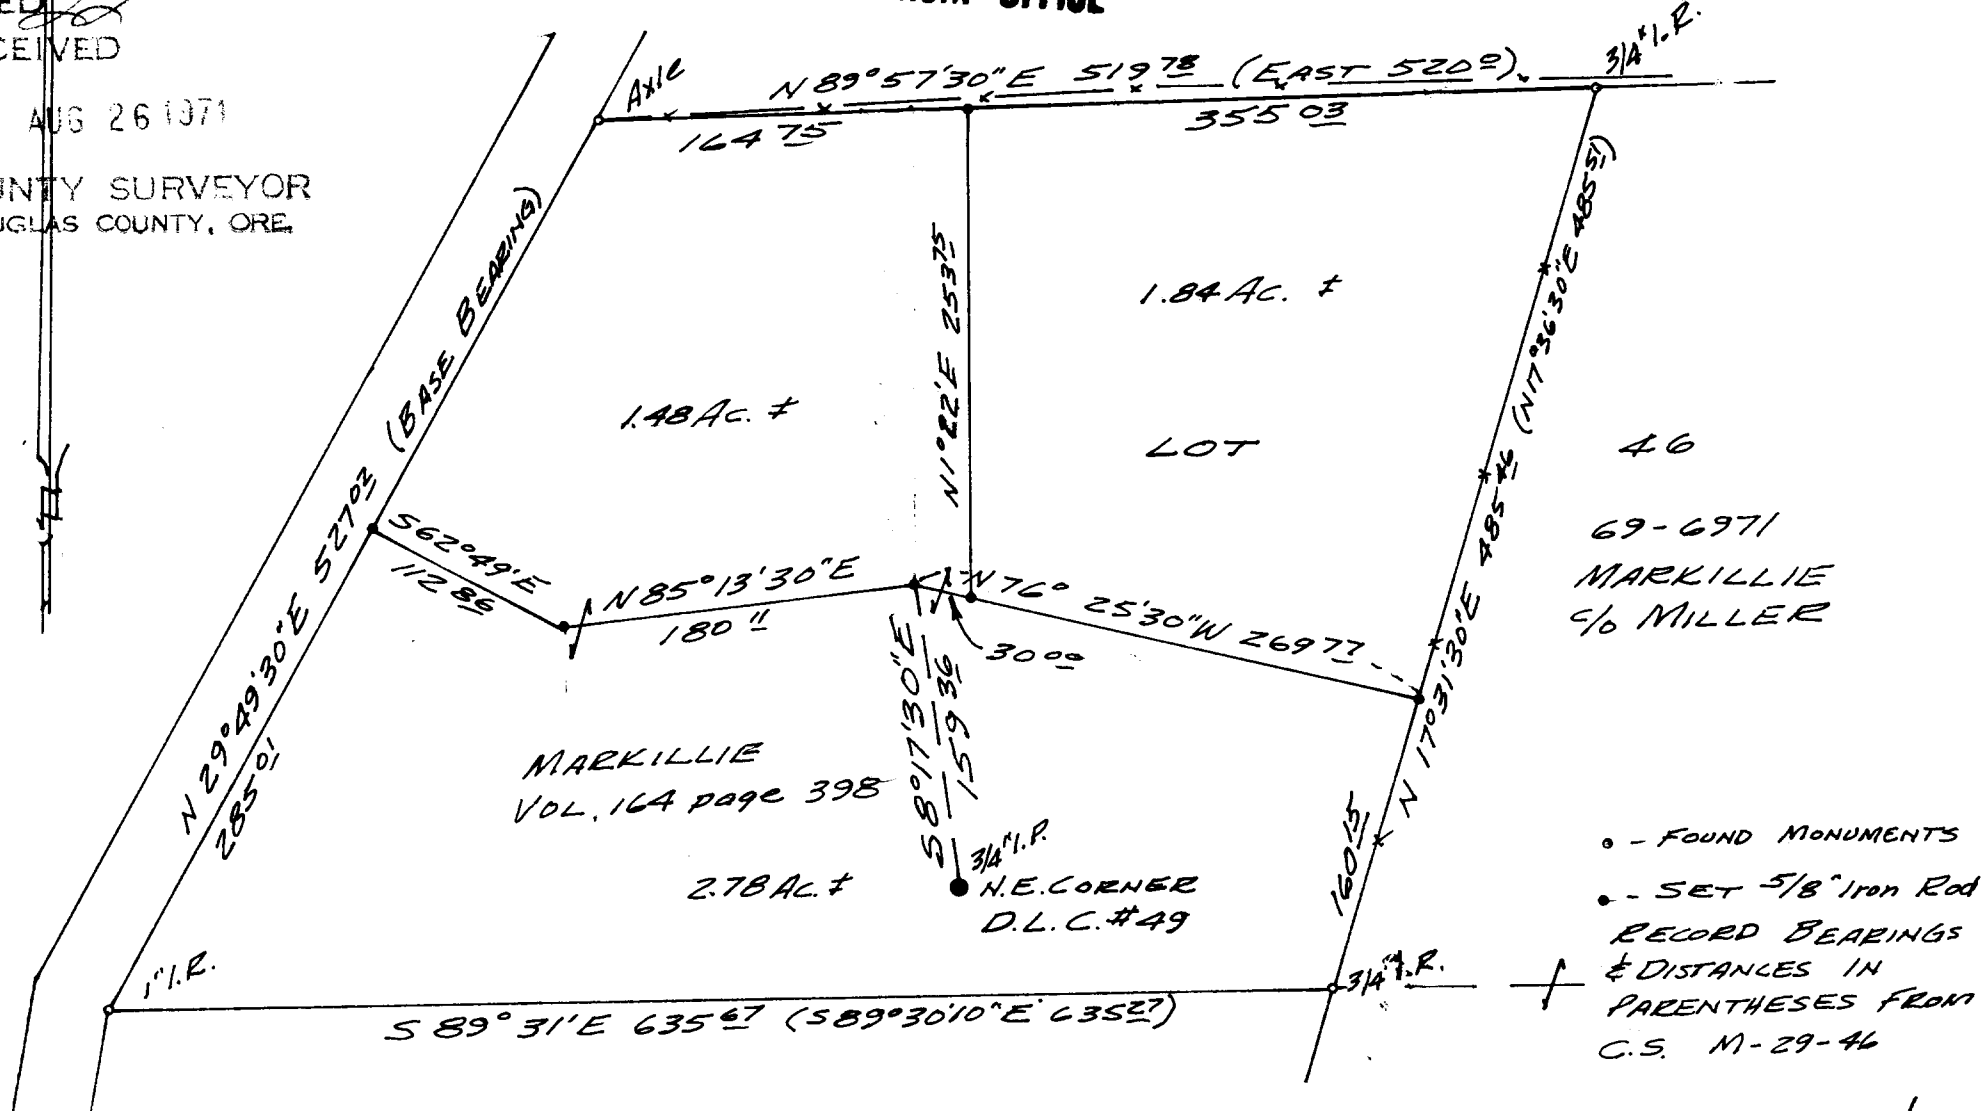

LOT 46
 69-6971
 MARKILLIE
 c/o MILLER

• - FOUND MONUMENTS
 • - SET 5/8" Iron Rod
 RECORD BEARINGS
 & DISTANCES IN
 PARENTHESES FROM
 C.S. M-29-46