



**COUNTY SURVEYORS FILE DATA
DO NOT REMOVE FROM OFFICE**

SURVEY IN LOT 5 OF BULHOES SUBDIVISION
FOR JERRY JOHNSON - FOR FINANCING PURPOSES

LOCATED IN SEC. 25, T27S, R7W, W.M.

JULY, 1973

BY HAROLD BALL - CIVIL ENGINEER - ROSEBURG

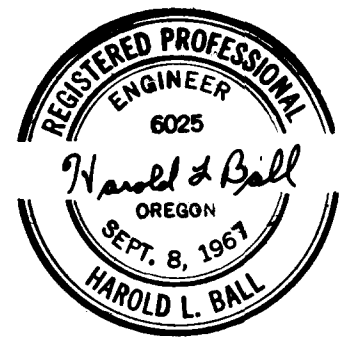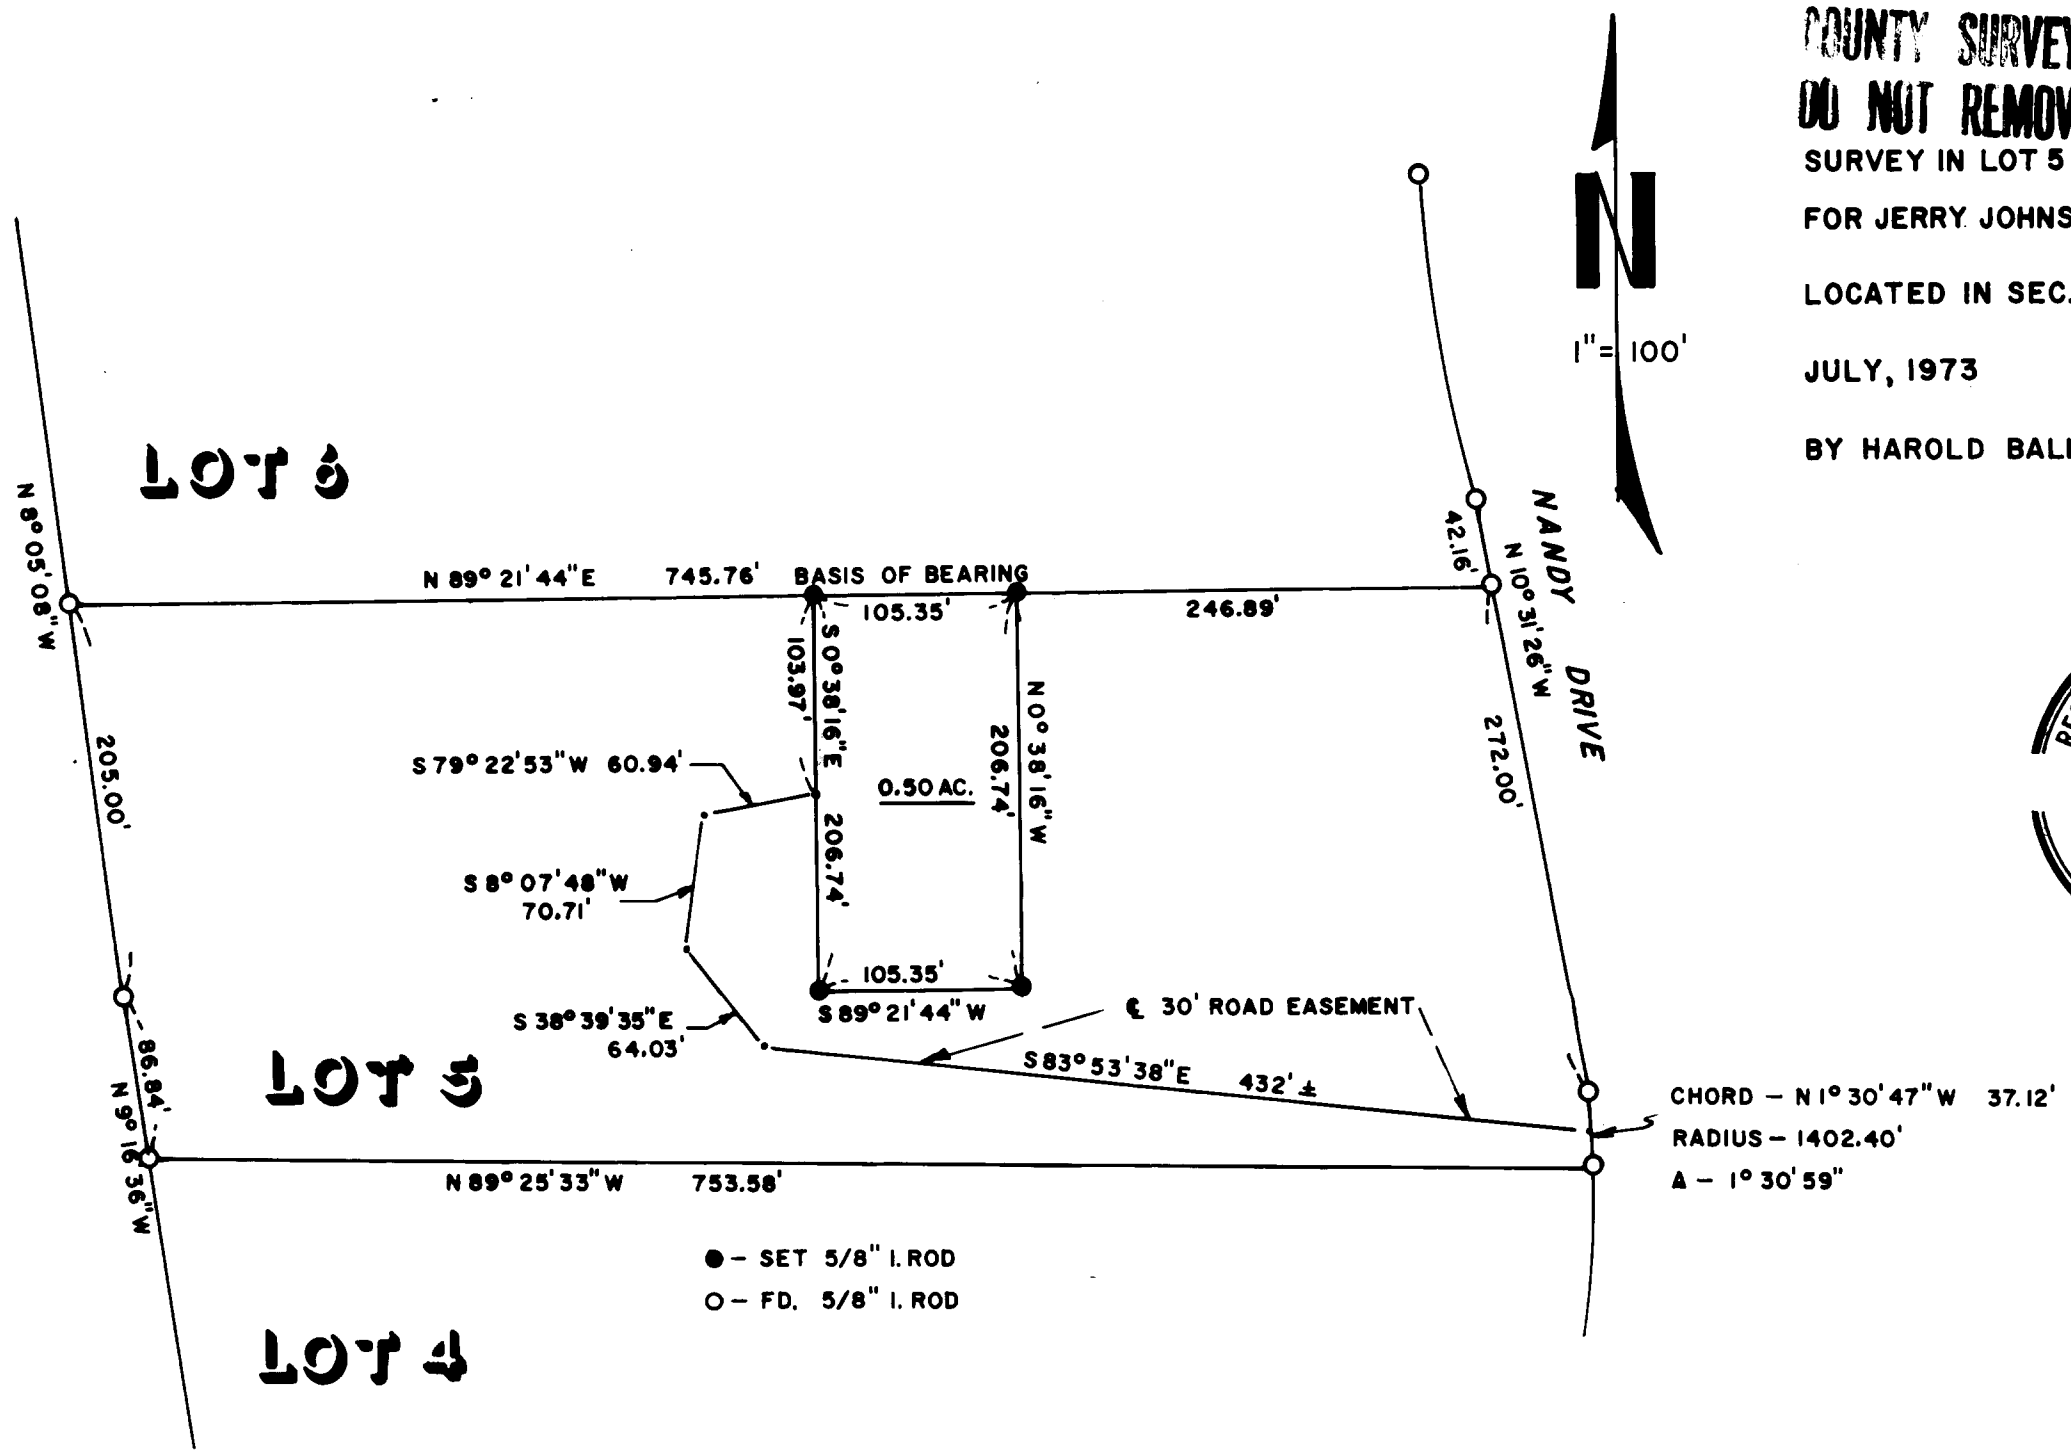

FILED
RECEIVED

JUL 30 1973

COUNTY SURVEYOR
DELLAS COUNTY, ORE.
m.l.

C. S. File No. 55/262-3