


- NOTE:
1. Site is not affected by off-site drainage.
 2. Property cor. monuments - 5/8" brass rods set in concrete.
 3. All buildings are of wood construction.

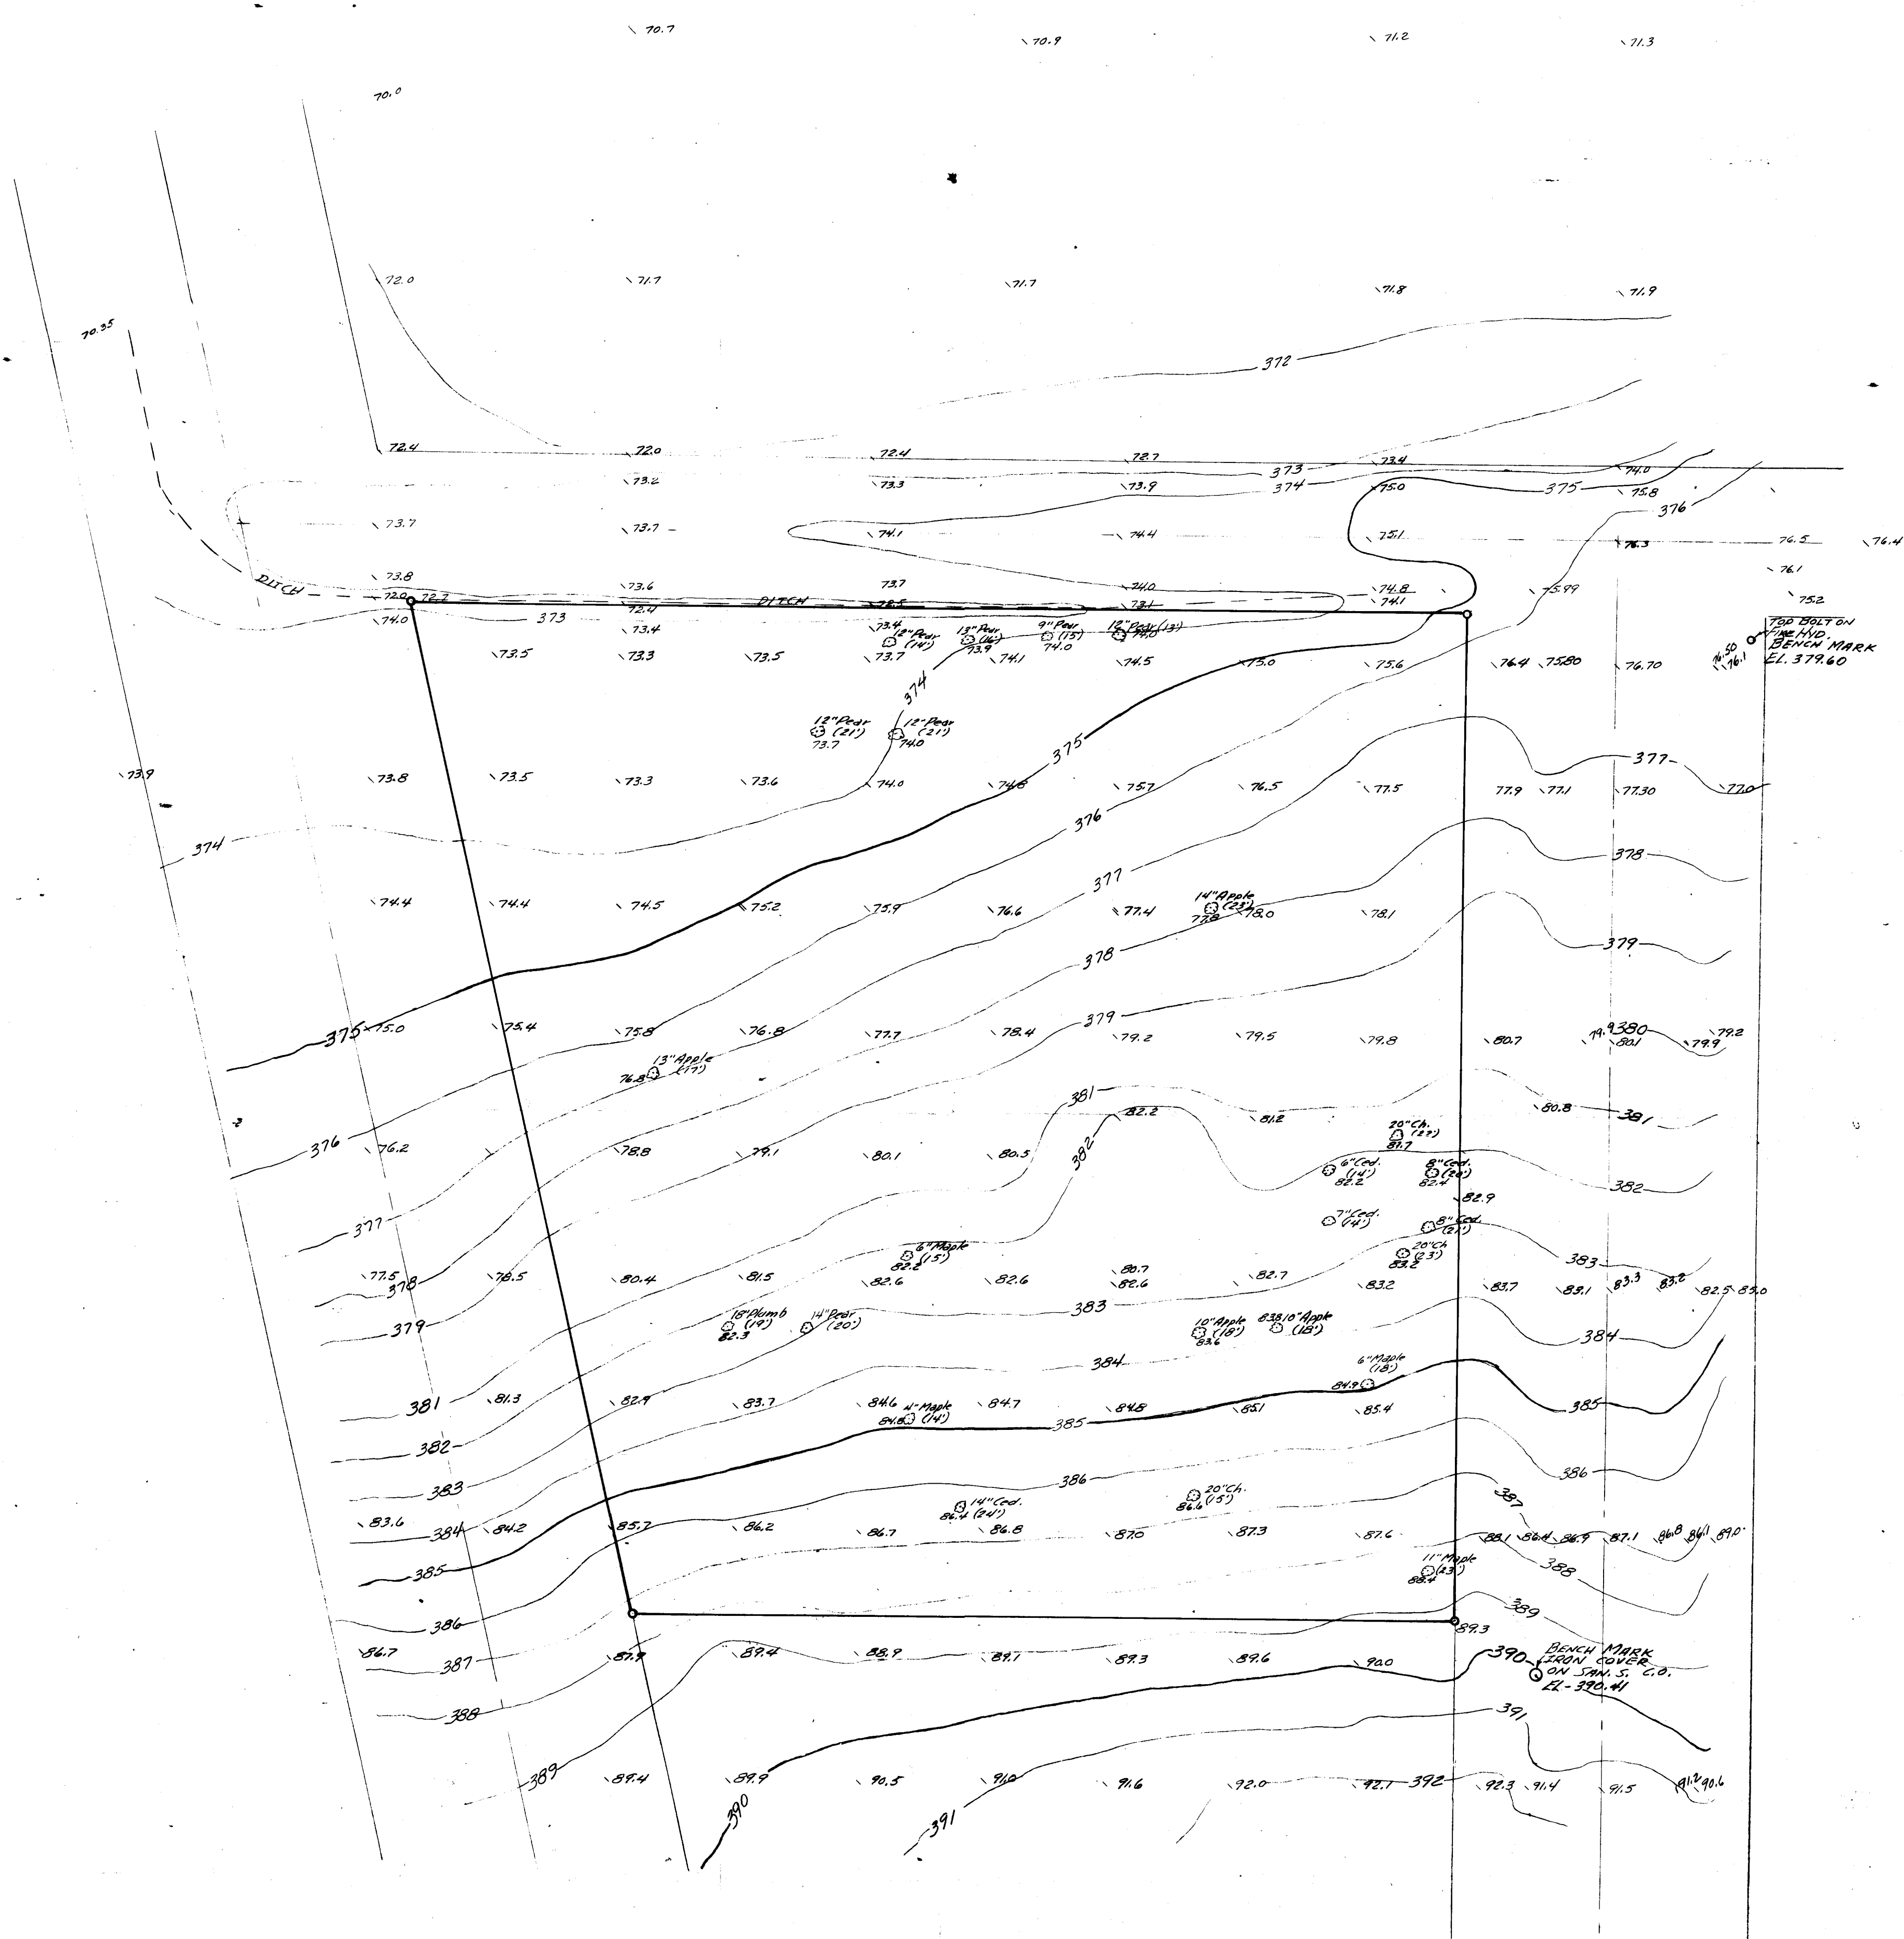

TOPOGRAPHIC MAP
YONCALLA PROJECT
DOUGLAS COUNTY HOUSING AUTH
YONCALLA, DOUGLAS COUNTY, O
BLOCK 11 - LOTS 1 THRU 5


W.S. BARNES ENGINEERING SERV
SCALE 1" = 20'
AUG. 7, 1970 PROJECT NO. 0



TOPOGRAPHIC MAP
YONCALLA PROJECT
DOUGLAS COUNTY HOUSING AUTHORITY
YONCALLA, DOUGLAS COUNTY, ORE.

W.S. BARNES ENGINEERING SERVICE
SCALE 1" = 20'
AUG. 7, 1970 PROJECT NO. OR

DEVORE'S ADDN.
BL. 3 LOTS 1-2-3-4 P SHEET 4
T.23-S.5-sec. 4 SE, NE 1/4

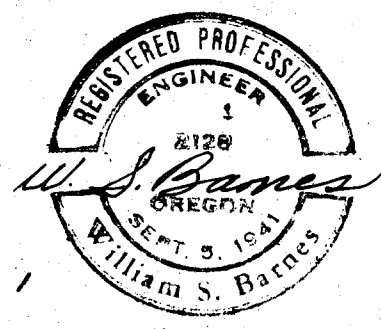

FOR ORIG. SEE MR. DANDERO, DOUG. CO. HOUSING AUTHORITY