

COUNTY SURVEYORS FILE DATA

DO NOT REMOVE FROM OFFICE

SURVEY IN SECTION 13, T.22 S., R.13 W., W.M.


Surveyed for - CH2M

Surveyed by - Don E. Garrett

March 1973

Scale 1" = 100'

LL

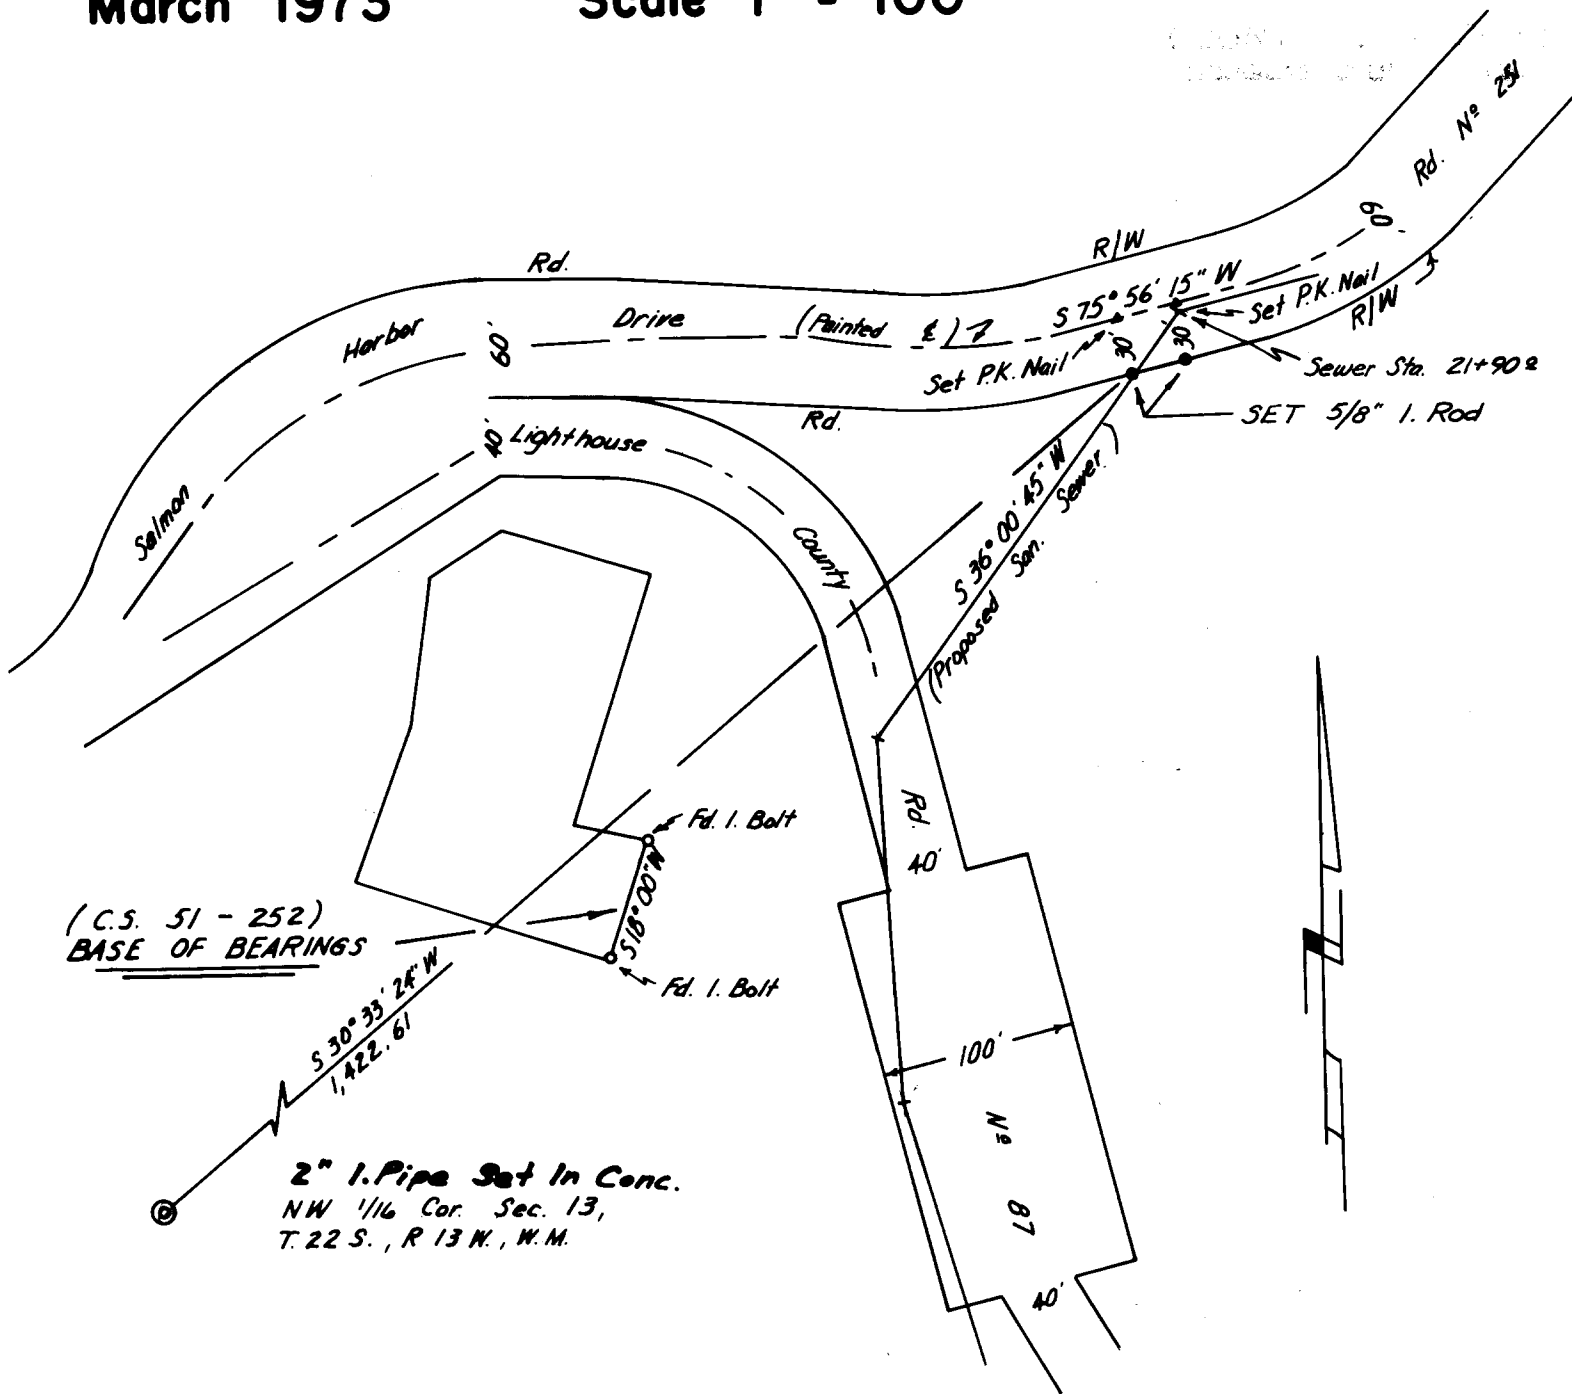

REGISTERED
PROFESSIONAL
LAND SURVEYOR

Don E. Garrett

OREGON
JULY 14, 1961
DON E. GARRETT
544