
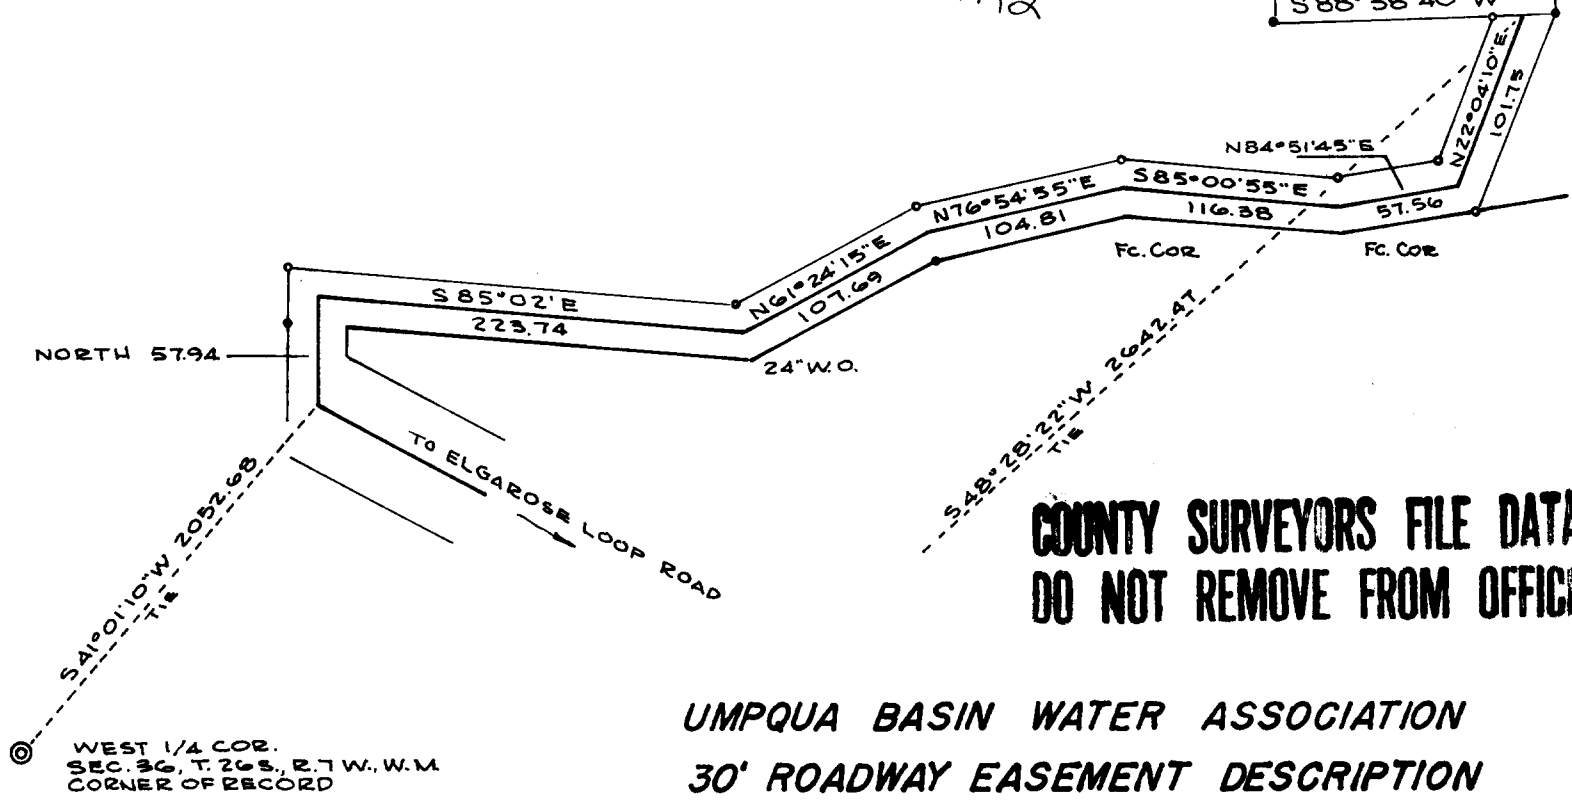


FILED *✓*
RECEIVED *PO*

MAR 23 1974

COUNTY SURVEYOR
DOUGLAS COUNTY, ORE.
m

• DENOTES 5/8" I.R. FND
○ DENOTES 3/8" I.R. SET

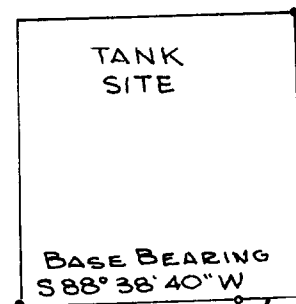

**COUNTY SURVEYORS FILE DATA
DO NOT REMOVE FROM OFFICE**

**UMPQUA BASIN WATER ASSOCIATION
30' ROADWAY EASEMENT DESCRIPTION
LOT 74, MELROSE ORCHARDS
SECTION 36, T. 26 S., R. 7 W., W. M.
SURVEYED BY R. H. GEE MARCH, 1974
SCALE 1" = 100'**

