

FIELD RECEIVED 2/4

JUL 1 1975

LAND SURVEY of

N 1/2, Sec. Line, Sections 31 and 36, T. 29 S., R. 4 and 5 W., W.M. Douglas County, Oregon

COUNTY SURVEYOR
DOUGLAS COUNTY, ORE.

FOUND BRASS CAP, 1957 Cadestral

from which bears -
1" I.P., N 62° E, 2.37 ft.
12" D.F., N 96° E, 42.2 ft.
11" D.F., S 33° E, 30.4 ft.
13" D.F., S 88° W, 31.0 ft.
14" D.F., N 47° W, 32.3 ft.

SEC. CORNER
25 30
36 31

Days Cr. Tie Road
Centerline approx. 413' South
of Sec. Corner.

R.S.W.
R.4W.
1305.79'

Survey for -
Lewisville Timber Management, Inc.
2014 N.E. Mill Plain Ave.
Vancouver, Wash. 98661

Survey by -
Ronald A. Brandt, P.E. 6803 and
P.O. Box 427 P.S. 841
Glendale, Ore. 97442

DATE: June 11-23, 1975 SCALE: 1 in. = 400 ft.

NORTH 1/16 CORNER
Sec. 36 - 31

SET 3/4" x 42" I. Rod, 5" Nght
from which bears -
13.6" D.F., N 01° 30' W, 32.40 ft.
md. N 1/16, S 36, P.S. 841, B.T.
18.3" D.F., N 67° E, 22.81 ft.
md. N 1/16, S 31, P.S. 841, B.T.

DATUM:

COUNTY SURVEYORS FILE DATA
DO NOT REMOVE FROM OFFICE

Monuments -
found ●
set ○

References - Douglas County Courthouse

Land Surveyor's Office
1. original Gov't Survey, 1855 = basis-of-bearing.
2. corner re-newal notes.
Assessor's Office
-ownership information.

NOTE: bearing and distances to center scribed face of B.T.'s!
tree size is D.B.H.


NORTH, 2611.58'

1305.79'

R.S.W.
R.4W.

1/4 CORNER
36 31

FOUND 2" Agh. gear on top, from which bears -
dead 48" D.F., S 88° E, 4.0 ft.
dead 10" D.F., N 11° E, 70.0 ft.
20" D.F., S 39° W, 16.0 ft.

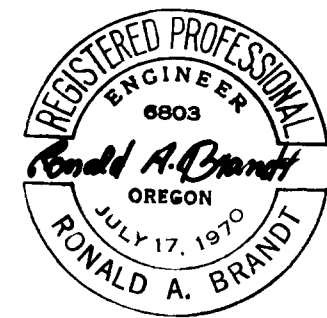

FILED ✓
RECEIVED ✓
JUL 1 1975

Ronald A. Brandt, P.E. 6803 and
P.O. Box 427 P.S. 841
Glendale, Oregon 97442

COUNTY SURVEYOR
DOUGLAS COUNTY, ORE.
✓

June 26, 1975

NARRATIVE of LAND SURVEY of the North $\frac{1}{2}$ Section Line common to Section 36, T. 29 S., R. 5 W., W.M. and to Section 31, T. 29 S., R. 4 W., W.M., Douglas County, Oregon.

Survey for- Survey by-
Lewisville Timber Management, Inc. Ronald A. Brandt
2014 N.E. Mill Plain Ave. Glendale, Oregon
Vancouver, Washington 98661

PURPOSE: to establish the North $\frac{1}{16}$ th Corner, Sections 36 and 31 and establish true line of the SE $\frac{1}{4}$, NE $\frac{1}{4}$, said Section 36;

METHOD: open-traverse from the NE Sec. Corner to the East $\frac{1}{4}$ Corner of Section 36 with basis-of-bearing for the Section Line based on the original Gov't survey in the year 1855;

EQUIPMENT: Gurley 30 sec. Transit and a Lufkin 300 ft. steel tape;

INDIVIDUALS AND DATES: field work was initiated June 11 and completed June 24, 1975 with Richard Winger and Barry Hubler witnessing;

REFERENCES:

- Douglas County Land Surveyor's Office
- 1. notes of original Gov't Survey, 1855.
- 2. corner re-newal notes.
- Douglas County Assessor's Office
- ownership information.

CORNERS FOUND:

- I. Section Corner common to Sections 25 and 36, T. 29 S., R. 5 W. and Sections 30 and 31, T. 29 S., R. 4 W., W.M., found a 1957 Cadastral Brass Cap, from which bears-
 - 1" I.P., N 62° E, 2.37ft.
 - 12" D.F., N 56° E, 42.2ft.
 - 11" D.F., S 33° E, 30.4ft.
 - 13" D.F., S 88° W, 31.0ft.
 - 14" D.F., N 47° W, 32.3ft.
- II. $\frac{1}{4}$ Corner common to Section 36, T. 29 S., R. 5 W., and Section 31, T. 29 S., R. 4 W., W.M., found a 2" axle, gear on the top, from which bears-
 - dead 48" D.F., S 66° E, 4.0 ft.
 - dead 10" D.F., N 11° E, 70.0 ft.
 - 20" D.F., S 30° W, 16.0 ft.

CORNER SET:

North $\frac{1}{16}$ th Corner, Section 36, T. 29 S., R. 5 W., and Section 31, T. 29 S., R. 4 W., W.M., set a $\frac{3}{4}$ " x 42" Iron Rod, 3" high, from which bears-

- 15.6" D.F., N 01° 30' W, 32.48 ft., mkd. N 1/16, S 36, P.S. 841, B.T.
- 15.3" D.F., N 67° E, 22.01 ft., mkd. N 1/16, S 31, P.S. 841, B.T.

NOTE - Tree measurement at DBH with bearing and distance to the center of scribed face.

COUNTY SURVEYORS FILE OR
DO NOT REMOVE FROM OFFICE



C. S. File No. 58/55 b